


Transfer Page 81d-418

TRANSFER PAGE 15A-2388

CASCADE ADD.

*See page 2  
for details*

*For detail  
See page 19*

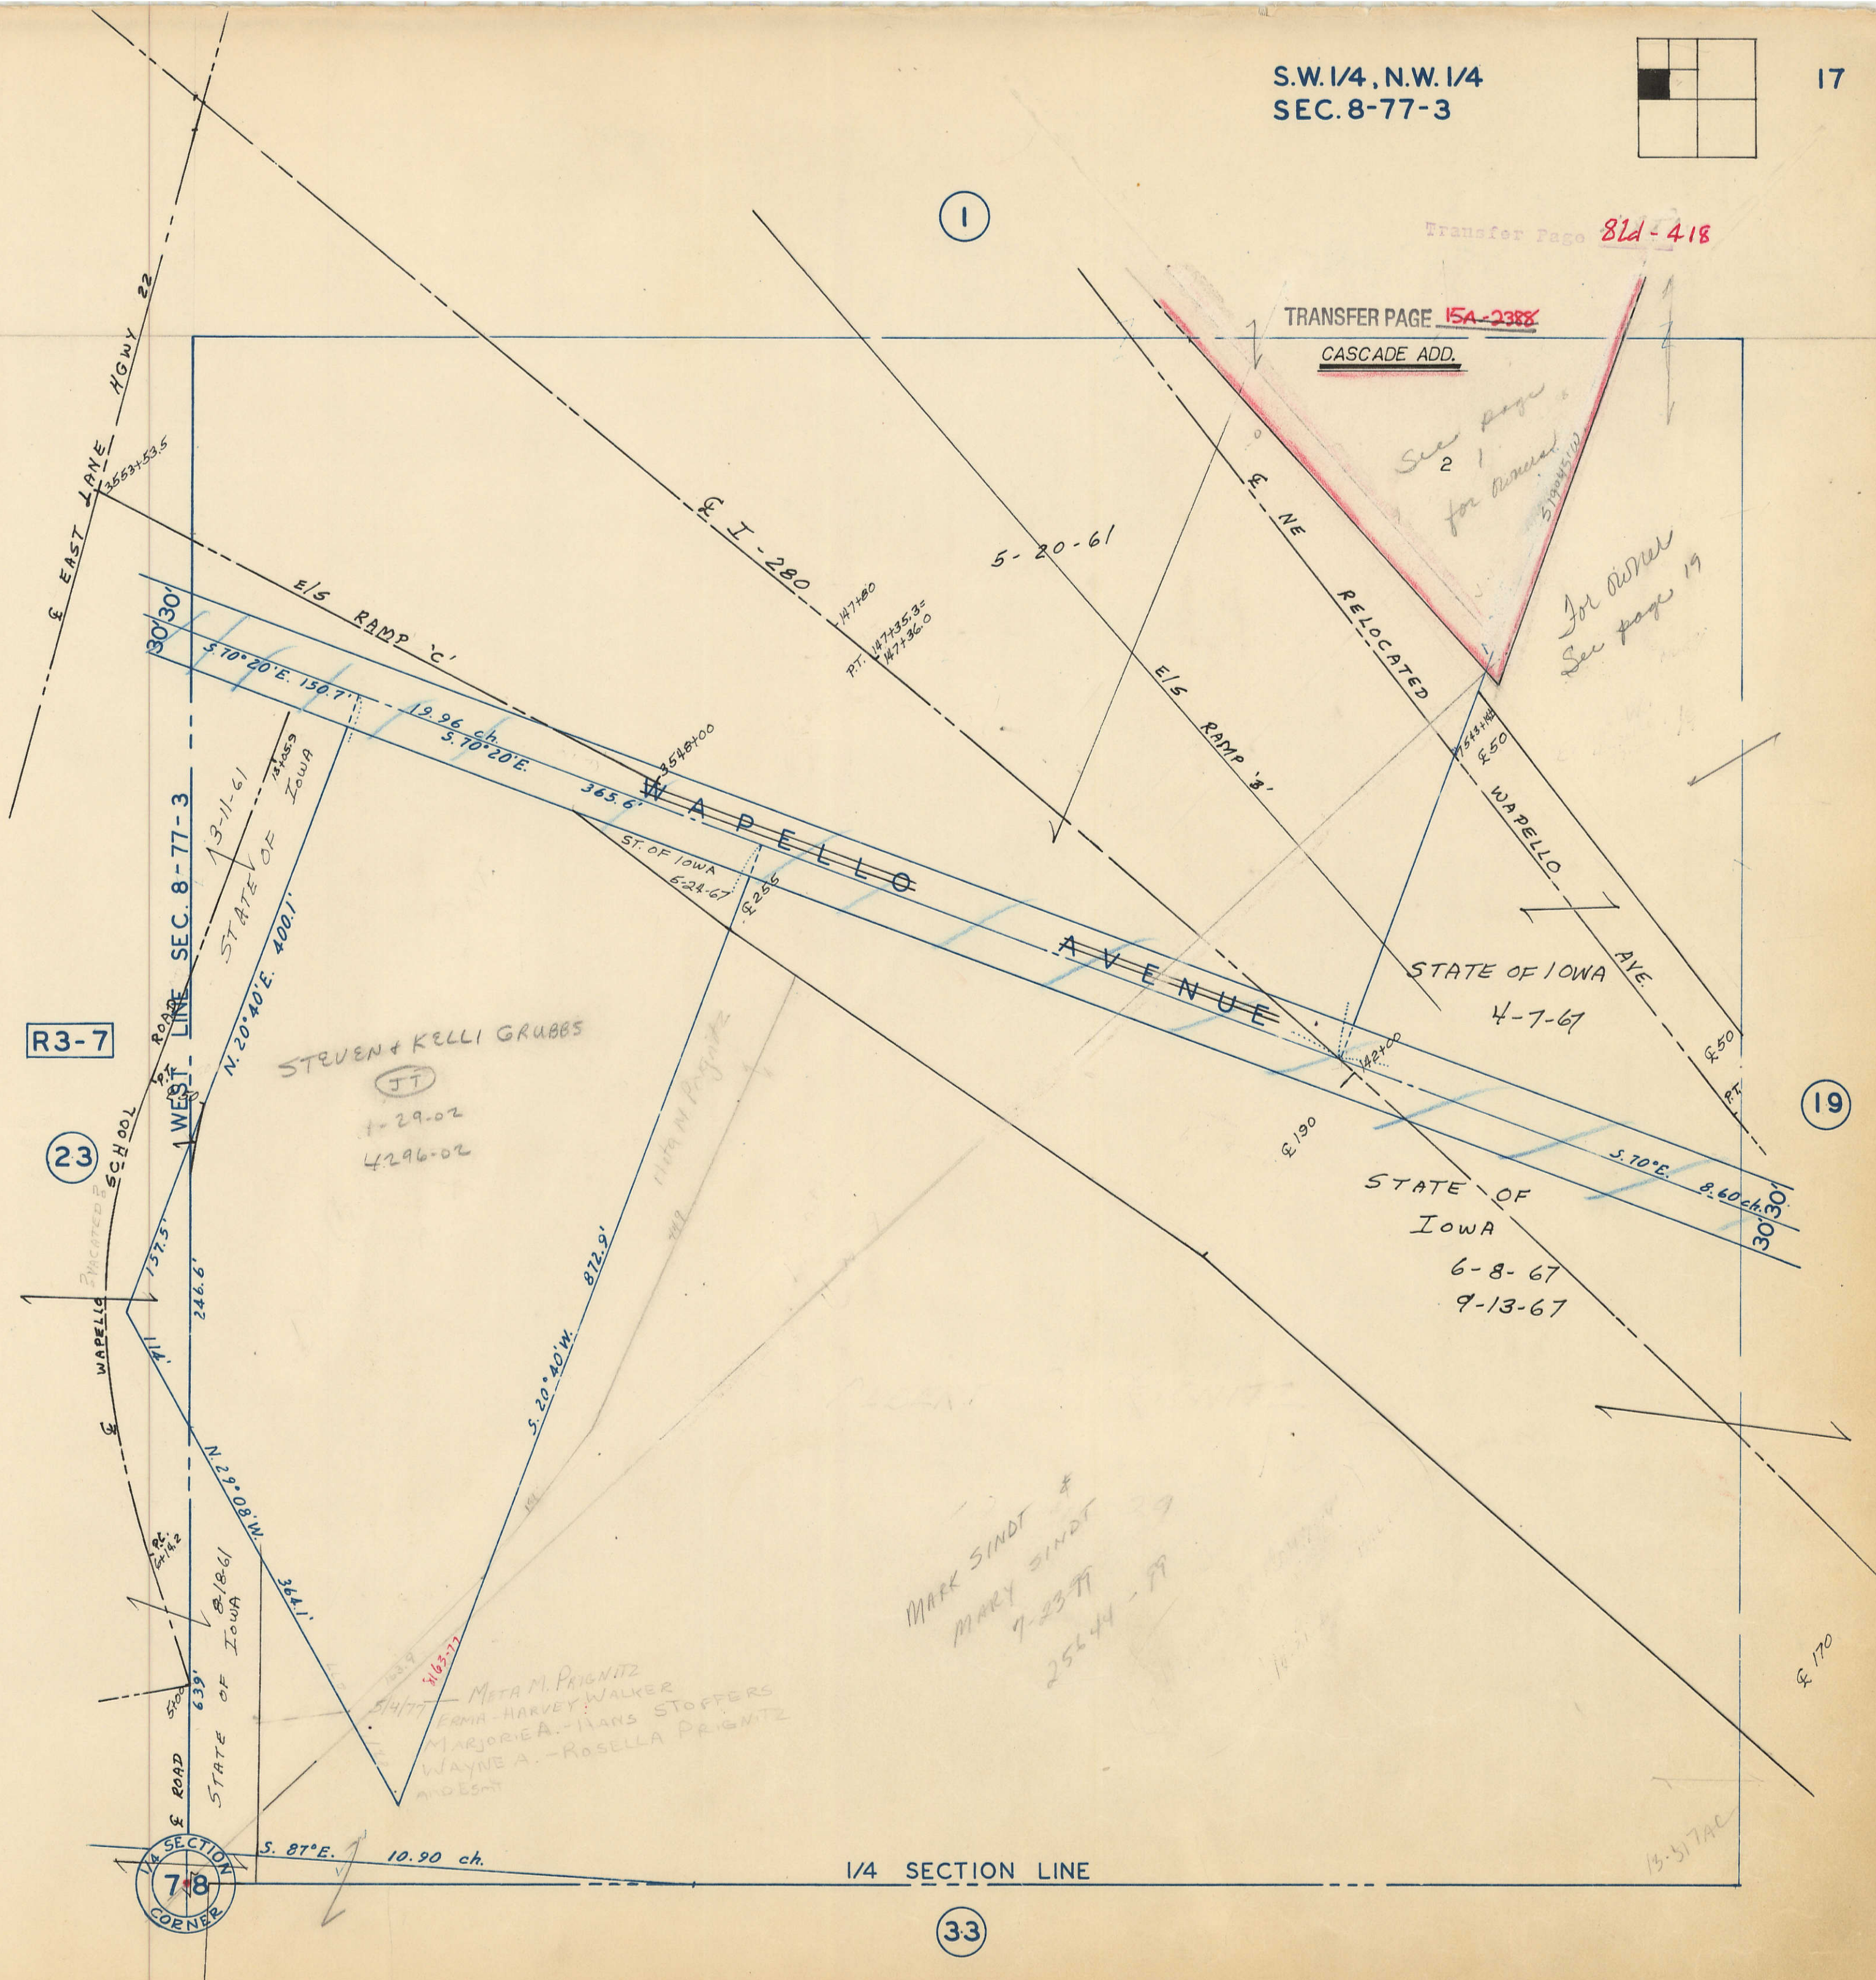

R3-7

23

WEST LINE SEC. 8-77-3

STATE OF IOWA  
8-18-61

STEVEN + KELLI GRUBBS  
JT  
1-29-02  
4296-02

META M. PRIGNITZ  
FRMA - HARVEY WALKER  
MARJORIE A. - ILLANS STOPPERS  
WAYNE A. - ROSELLA PRIGNITZ  
AND ESNT

MARK SINDT &  
MARY SINDT  
7-23-77  
25244-77

1/8 SECTION CORNER  
78

1/4 SECTION LINE

33

19

170

15-517AC