

33

Transfer Page *81ds-417*

CITY LIMITS - JAN. 22, 1958
WEST LINE SEC. 7-77-3

CITY LIMITS - JAN. 22, 1958


SECTION
127
1318
CORNER

3627 UTAH SOUTH LINE SEC. 7-77-3

R3-18

1

51

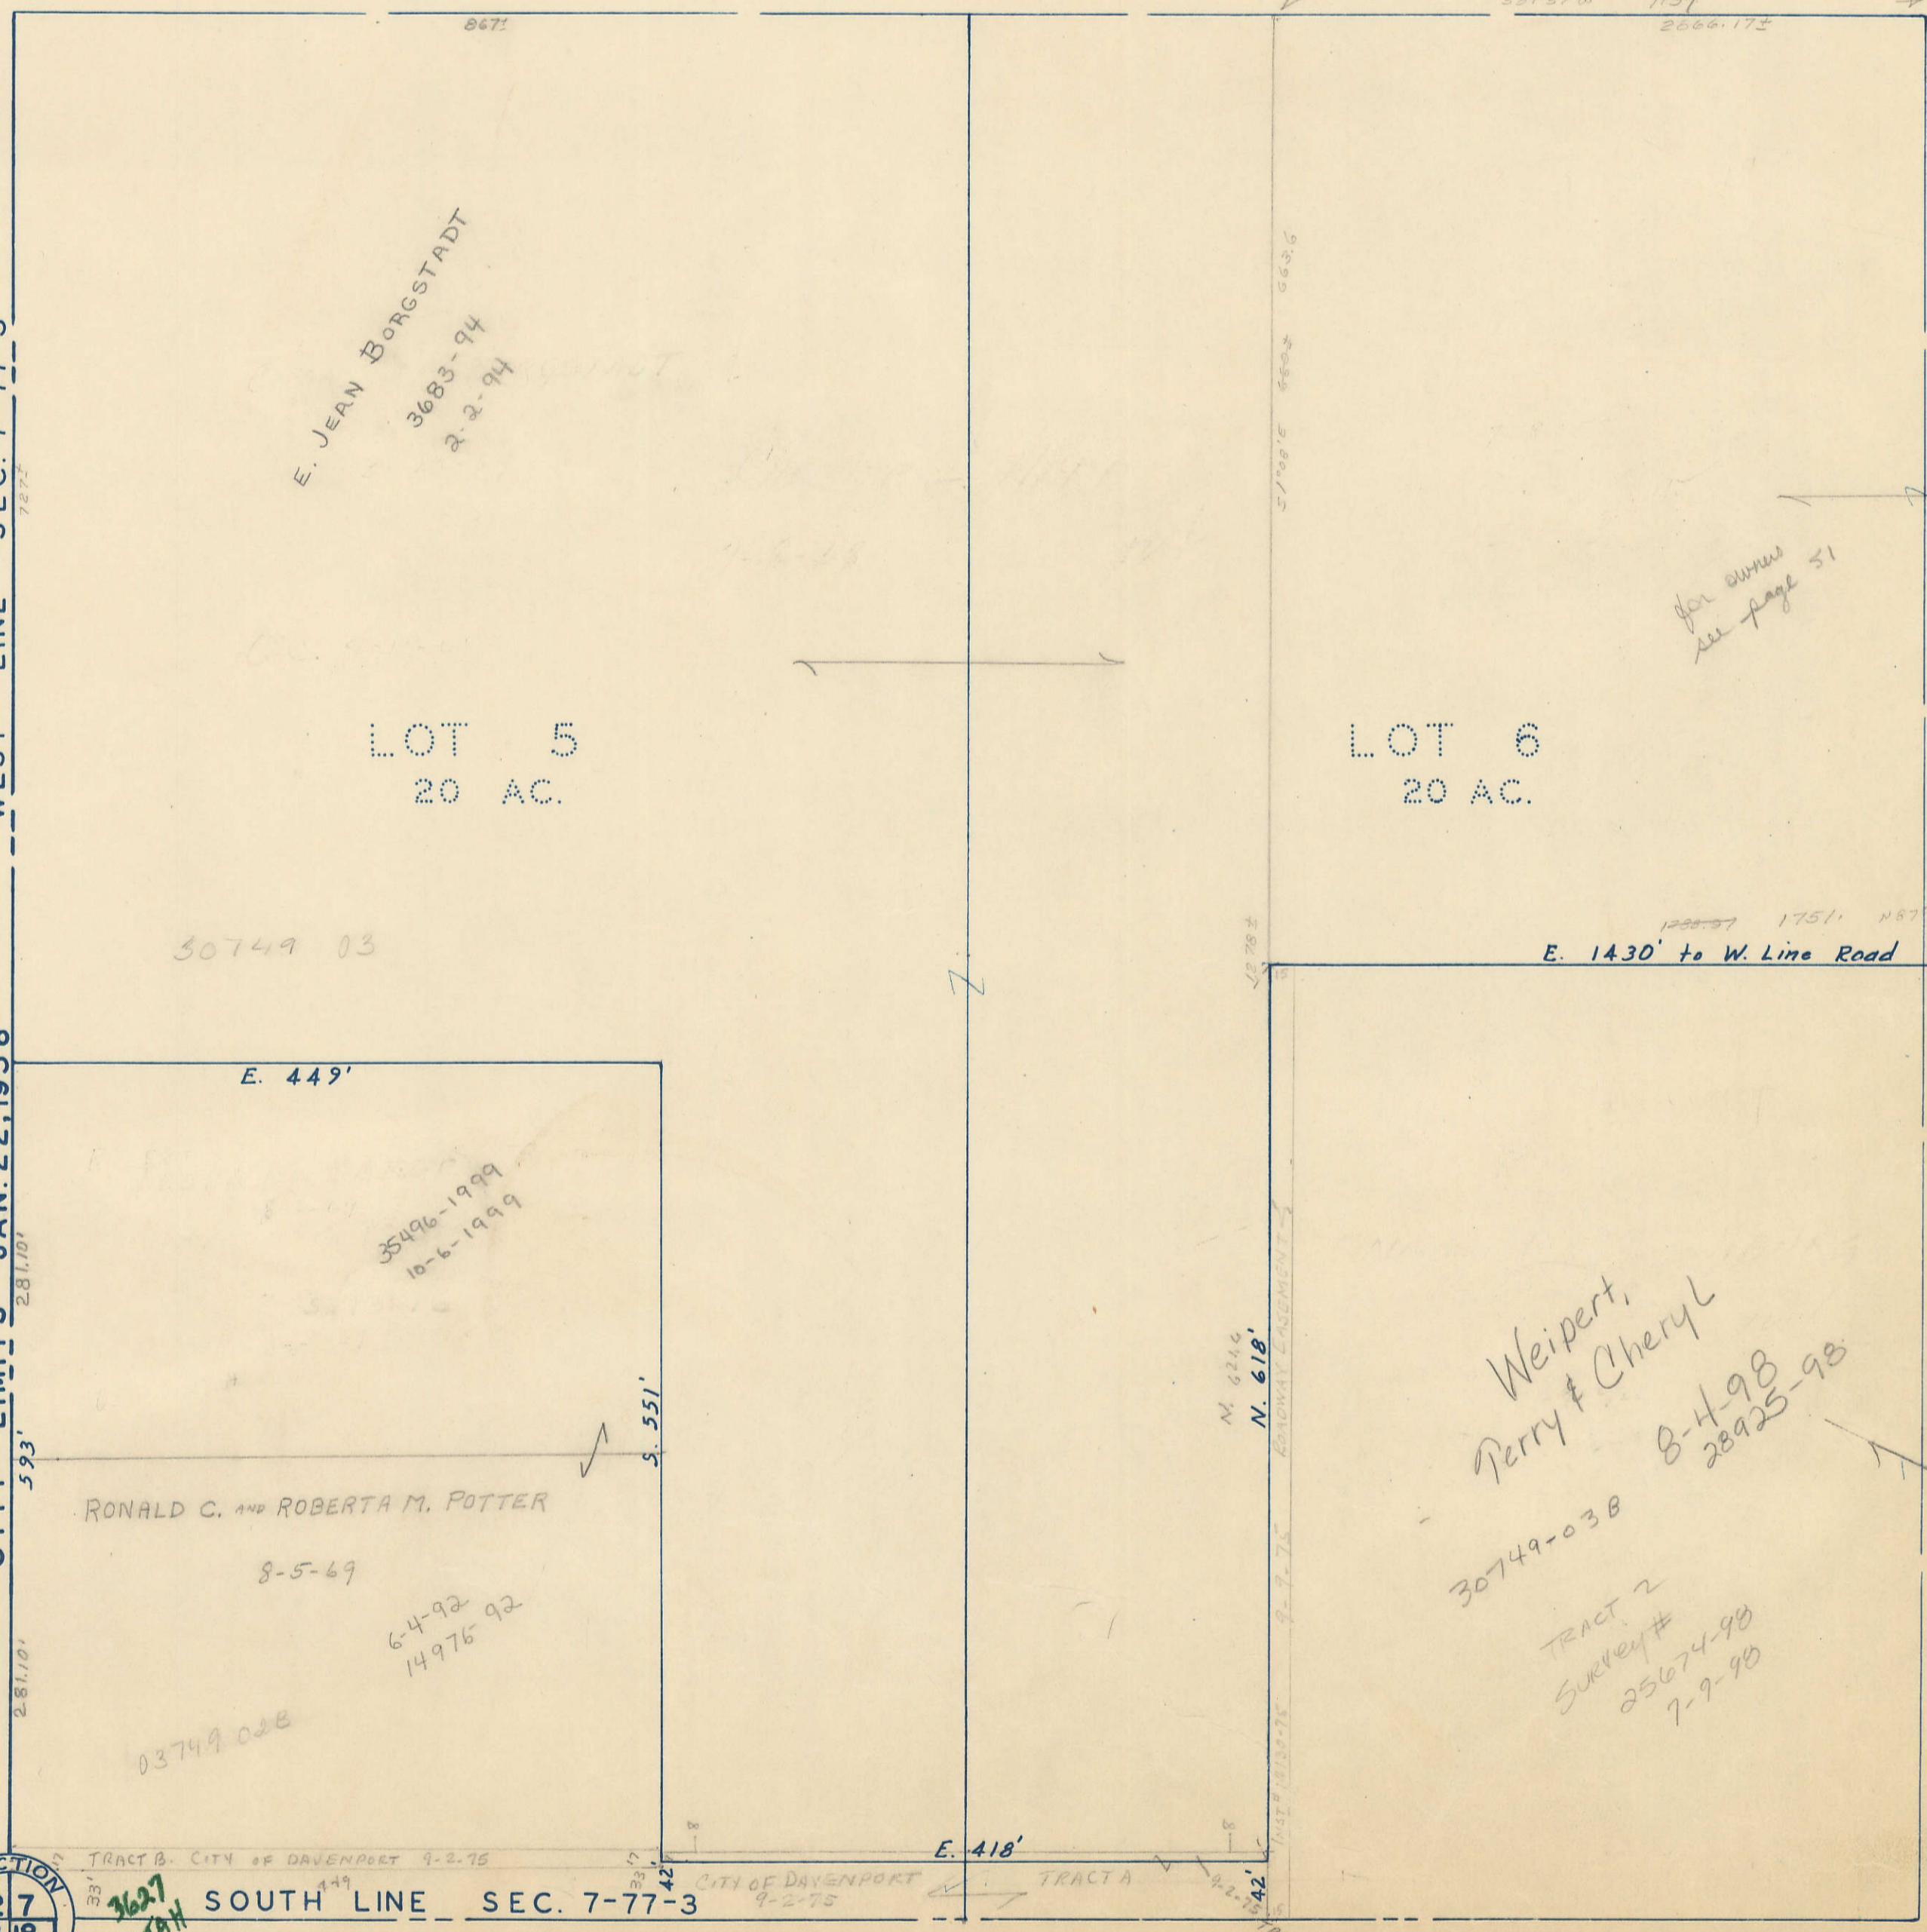

*E. JEAN BORGSTADT
3683-94
2-2-94*

LOT 5
20 AC.

LOT 6
20 AC.

RONALD C. AND ROBERTA M. POTTER

*Weipert,
Perry & Cheryl
8-4-98
28925-98*

*TRACT 2
SURVEY #
25674-98
7-9-98*

*for owner
see page 51*

E. 1430' to W. Line Road

TRACT B - CITY OF DAVENPORT 9-2-75

CITY OF DAVENPORT 9-2-75

TRACT A

TRACT C