


N.E. 1/4, N.E. 1/4  
SEC. 31-78-3  
SCALE: 1 in. = 100 ft.

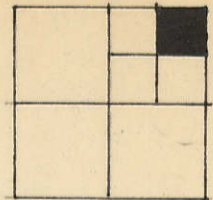

S-30

55

Transfer Page 64ds-200

NORTH LINE SEC. 31-78-3



SAND HILL ESTATES, INC.


CITY LIMITS JAN. 22, 1958

EAST LINE SEC. 31-78-3

S-32

5

1

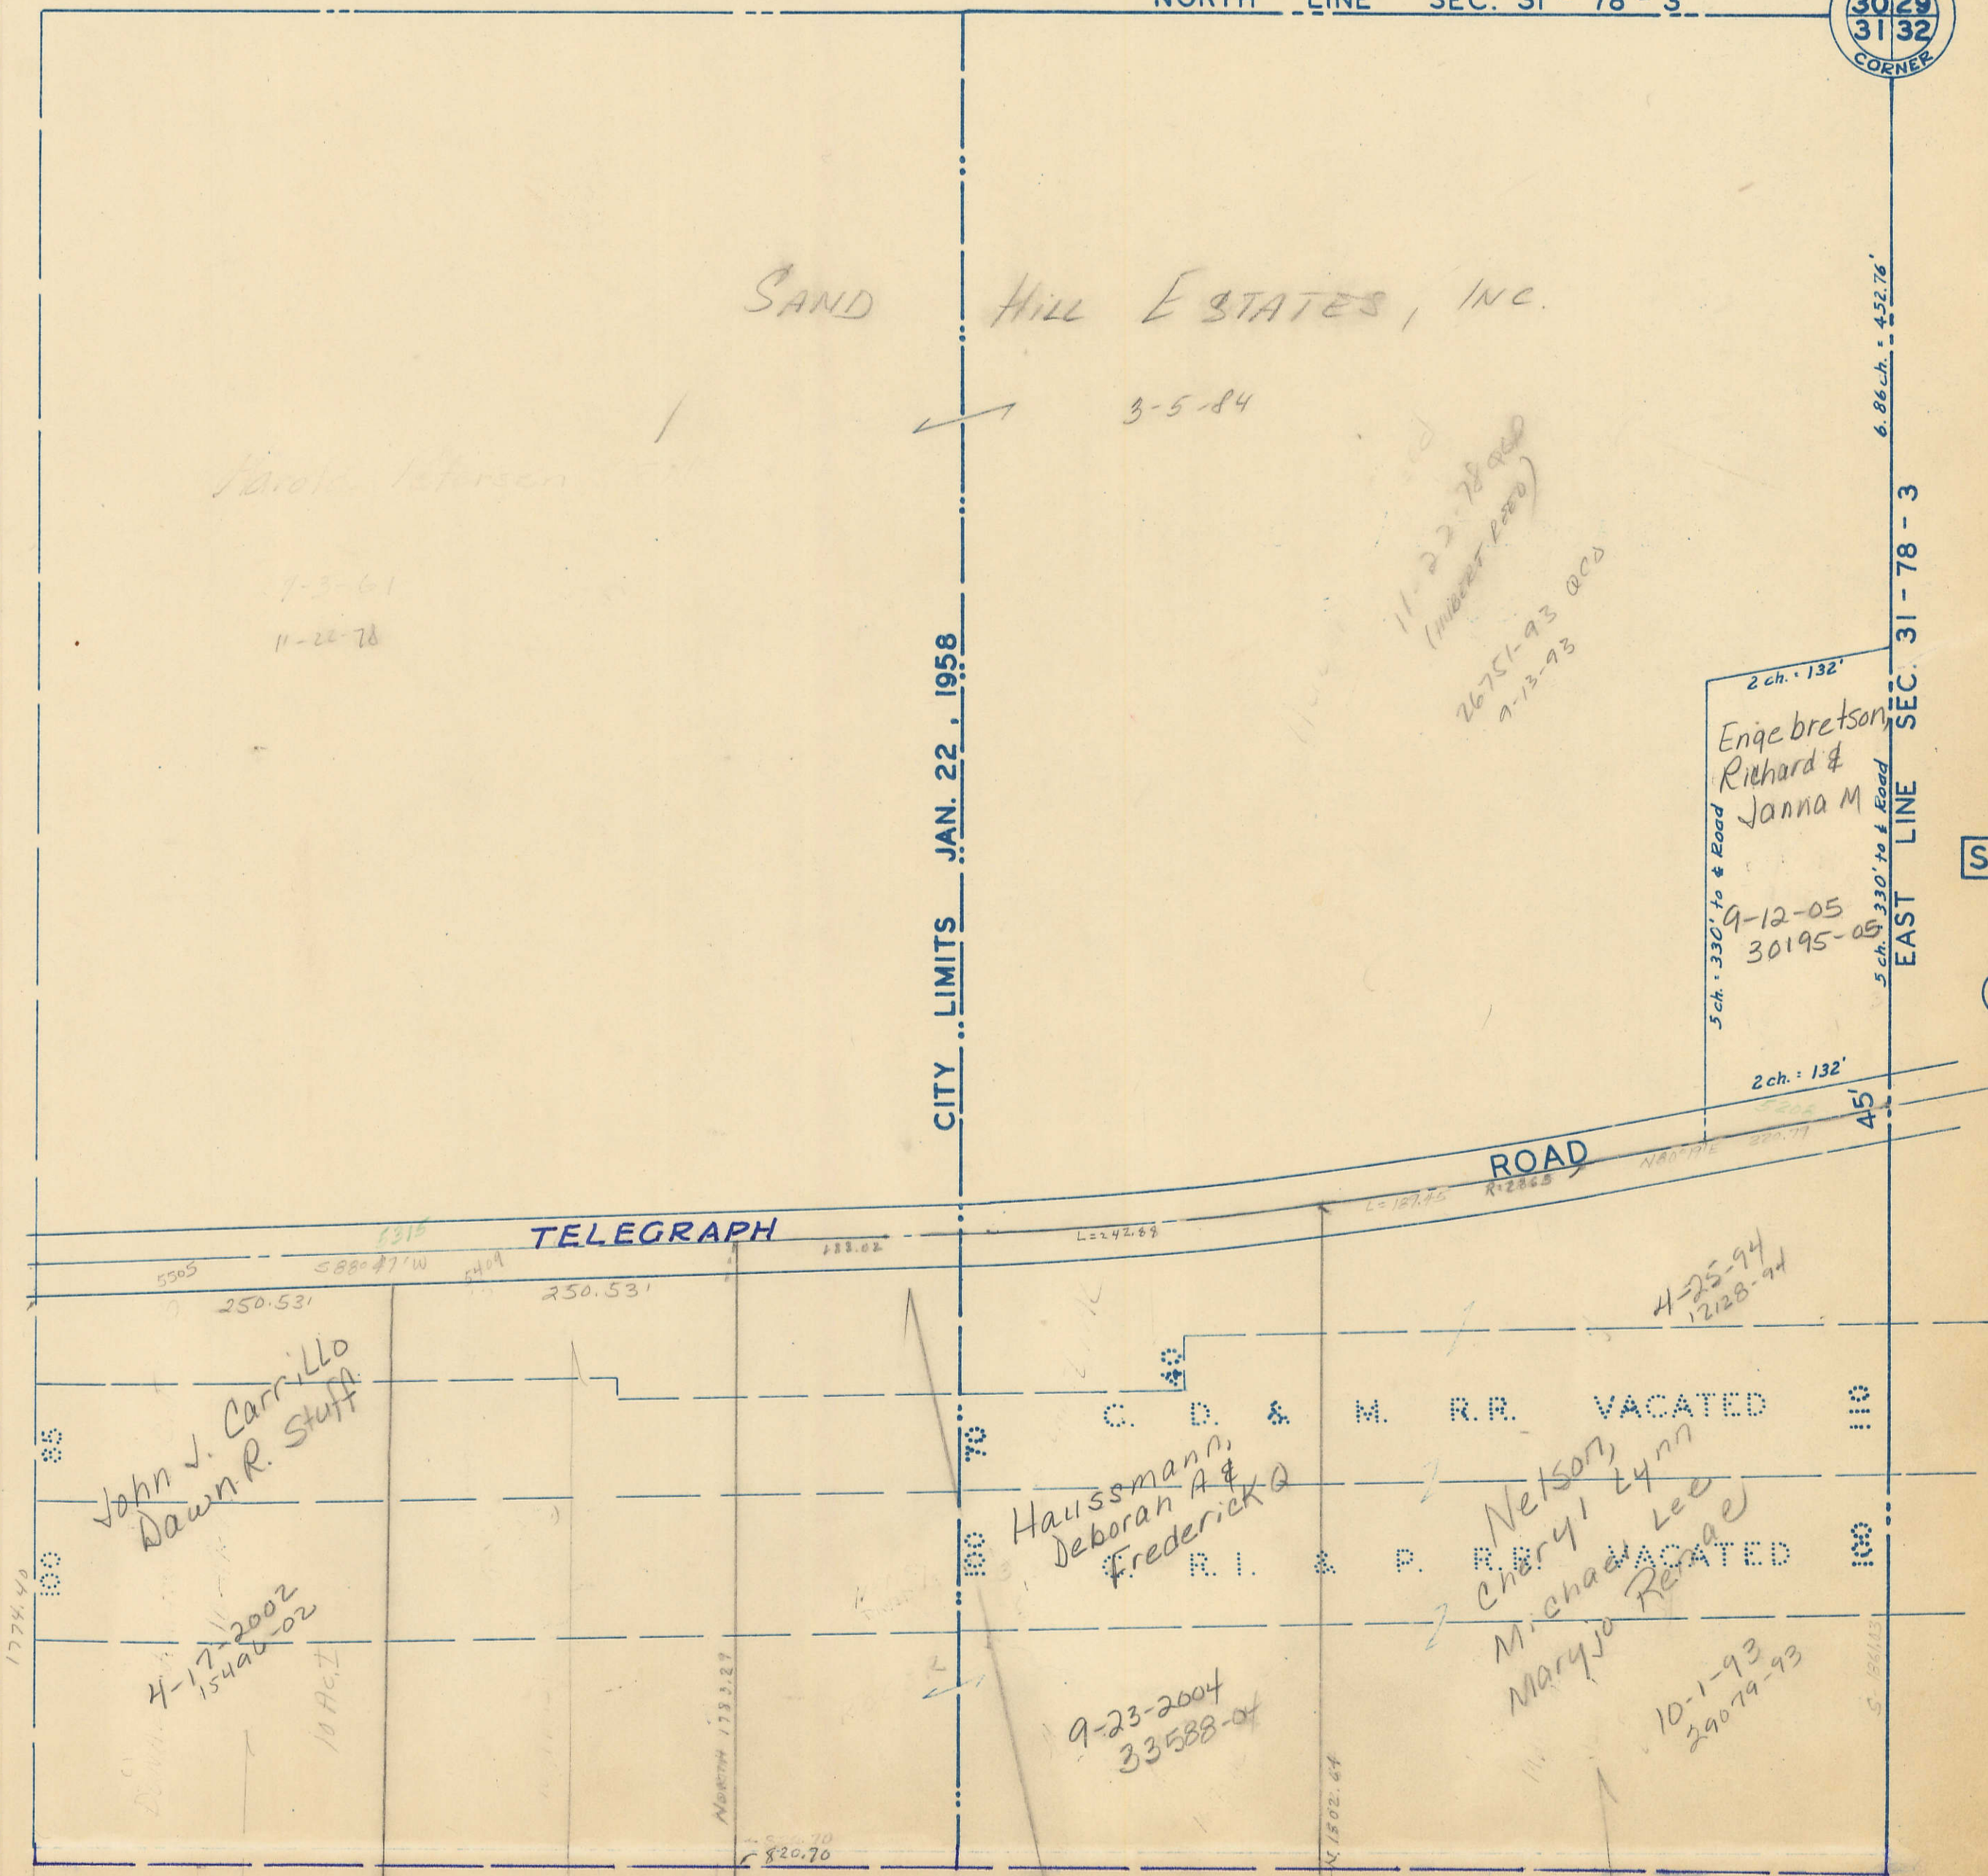

23