



N.E. 1/4, N.W. 1/4
SEC. 31-78-3
SCALE: 1 in. = 100 ft.

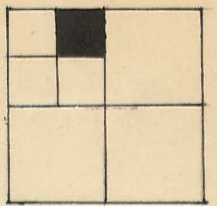

Transfer Page *Glds-200*

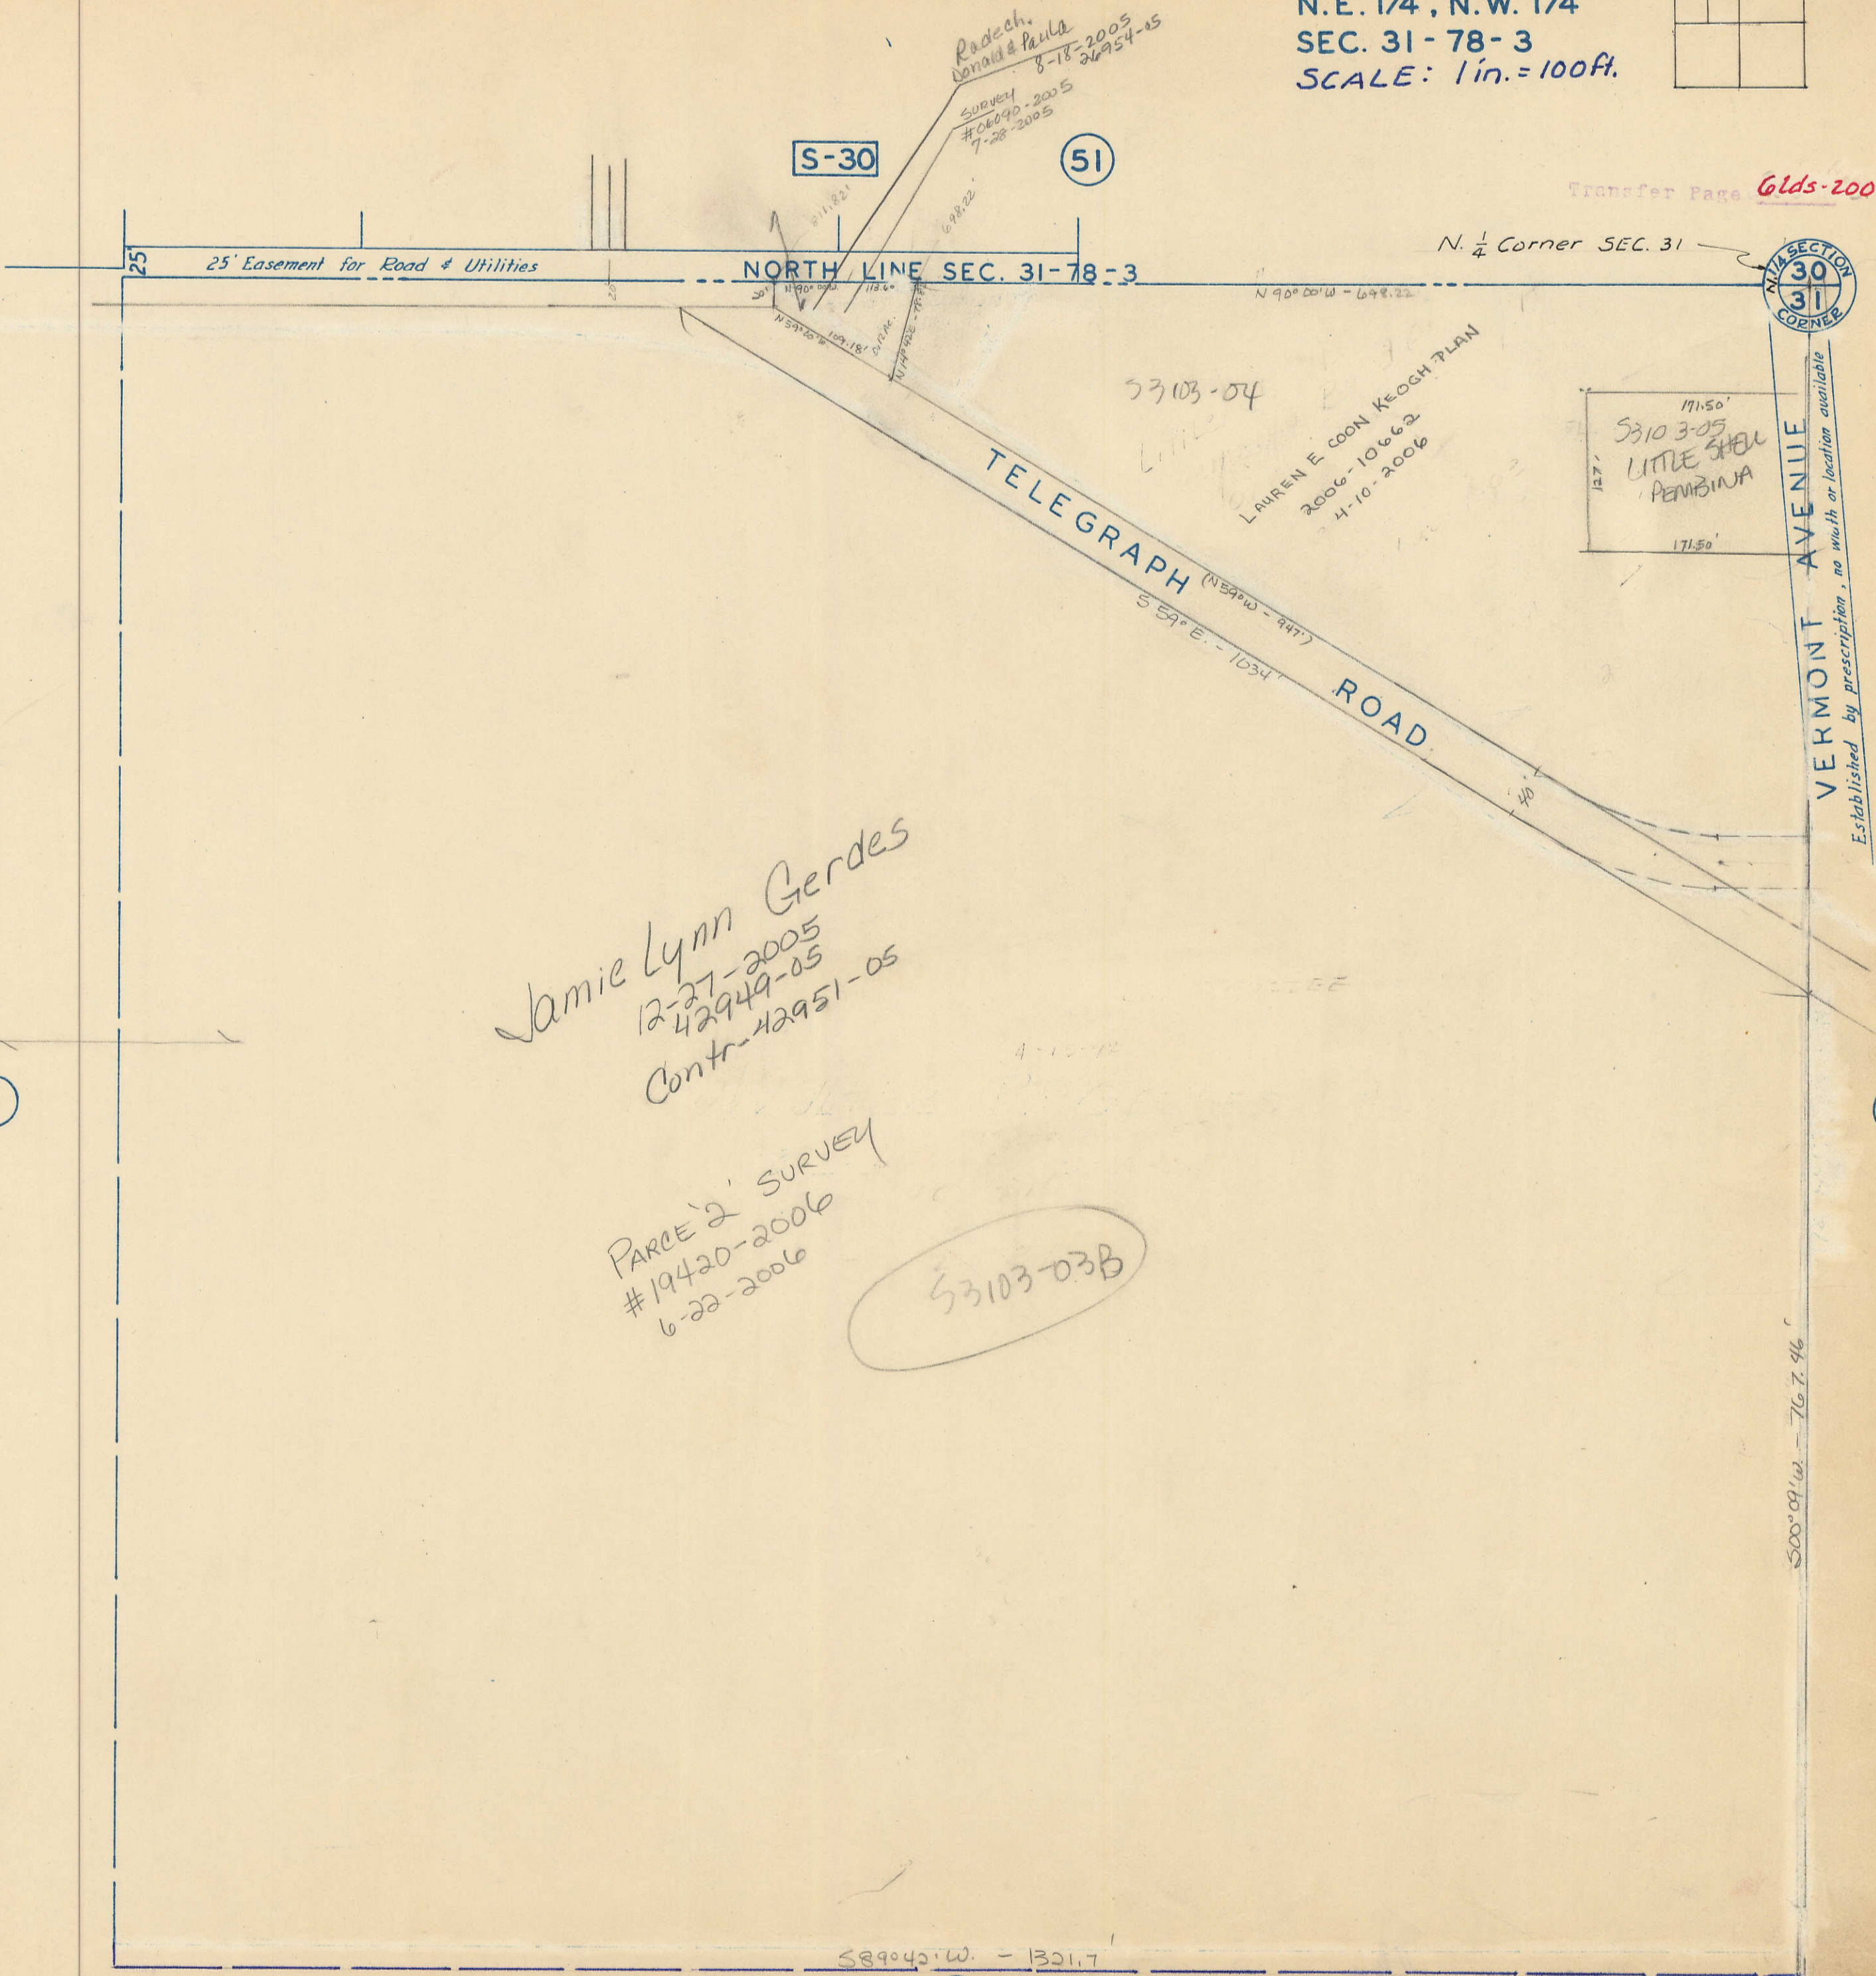

S-30

51

SECTION 30
SECTION 31
CORNER

25' Easement for Road & Utilities

NORTH LINE SEC. 31-78-3

N. 1/4 Corner SEC. 31

53103-04

LAUREN E COON KEOGH PLAN
2006-10662
4-10-2006

53103-05
LITTLE SHELL
PENNSYLVANIA

VERMONT AVENUE
Established by prescription, no width or location available

Jamie Lynn Gerdes
12-27-2005
42949-05
Contr-42951-05

PARCE'S SURVEY
#19420-2006
6-22-2006

53103-03B

1

5

589°40'W - 1321.7'

19

500°09'W - 767.96'