


E. 660', S. E. 1/4, N. E. 1/4  
SEC. 25-78-2  
SCALE: 1 in. = 100 ft.

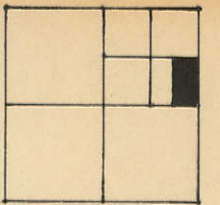


23

7

Transfer Page 54s-56

CORP. LIMITS AUG. 12, 1959

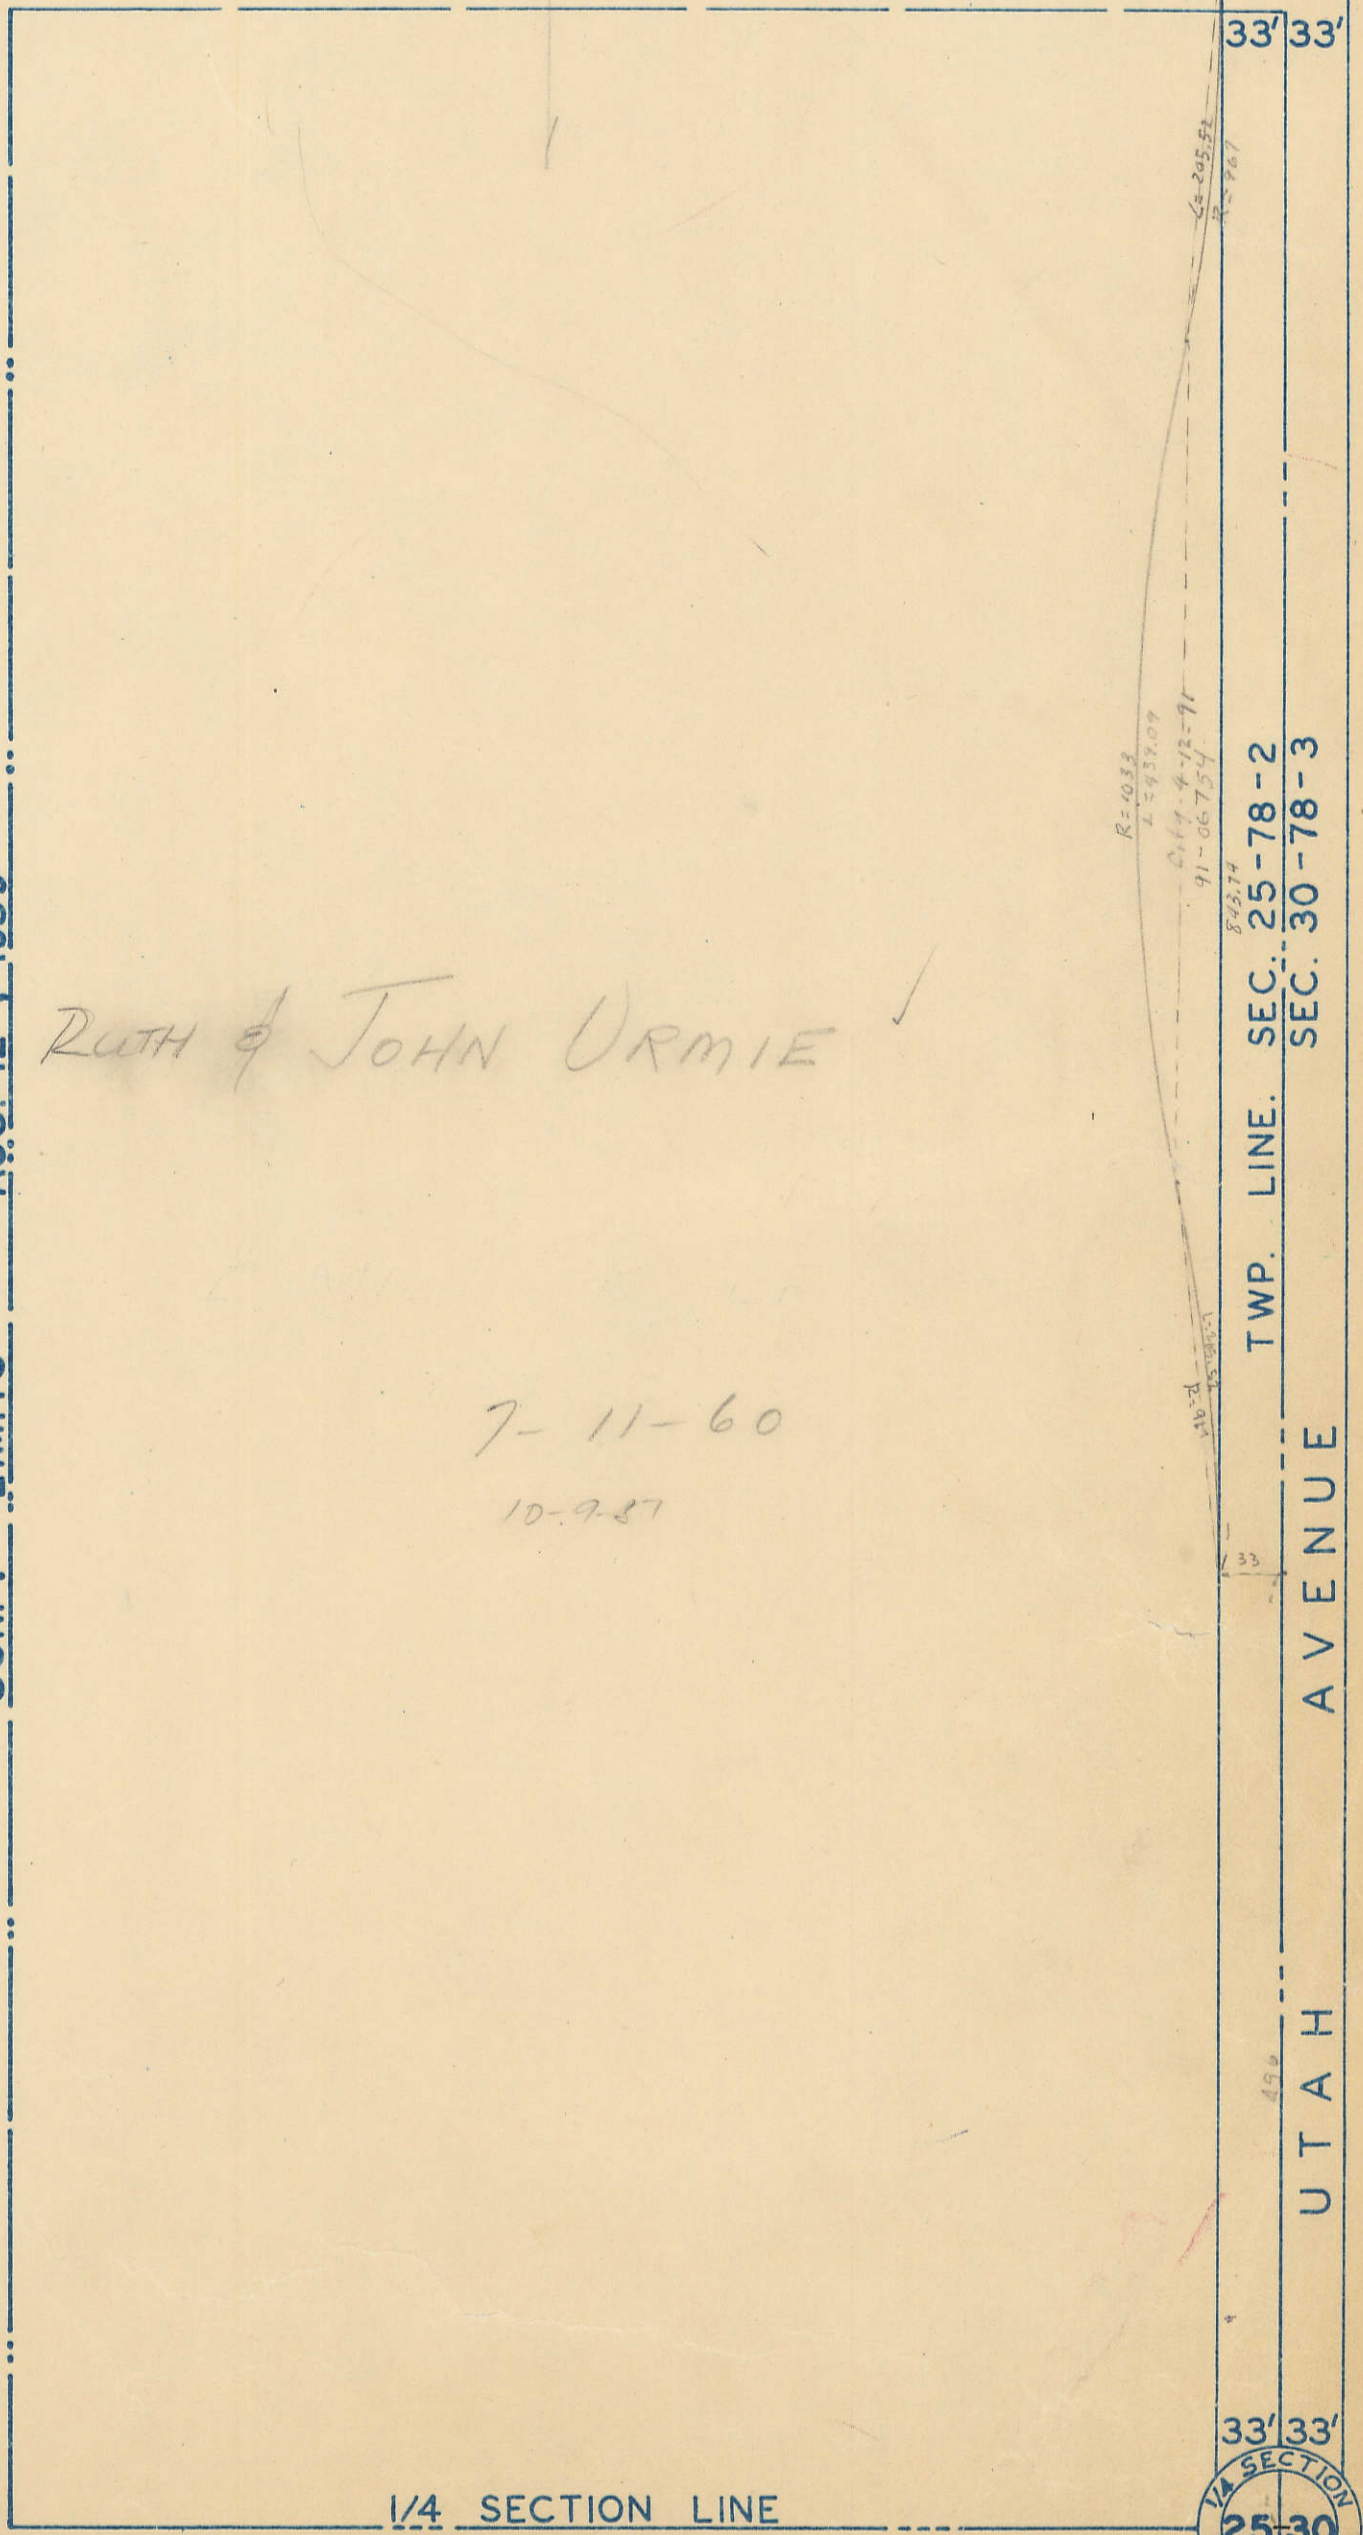

RUTH & JOHN URMIE

7-11-60  
10-9-57

S-30

17

1/4 SECTION LINE

39

E 1/4 Corner SEC. 25-78-2

