
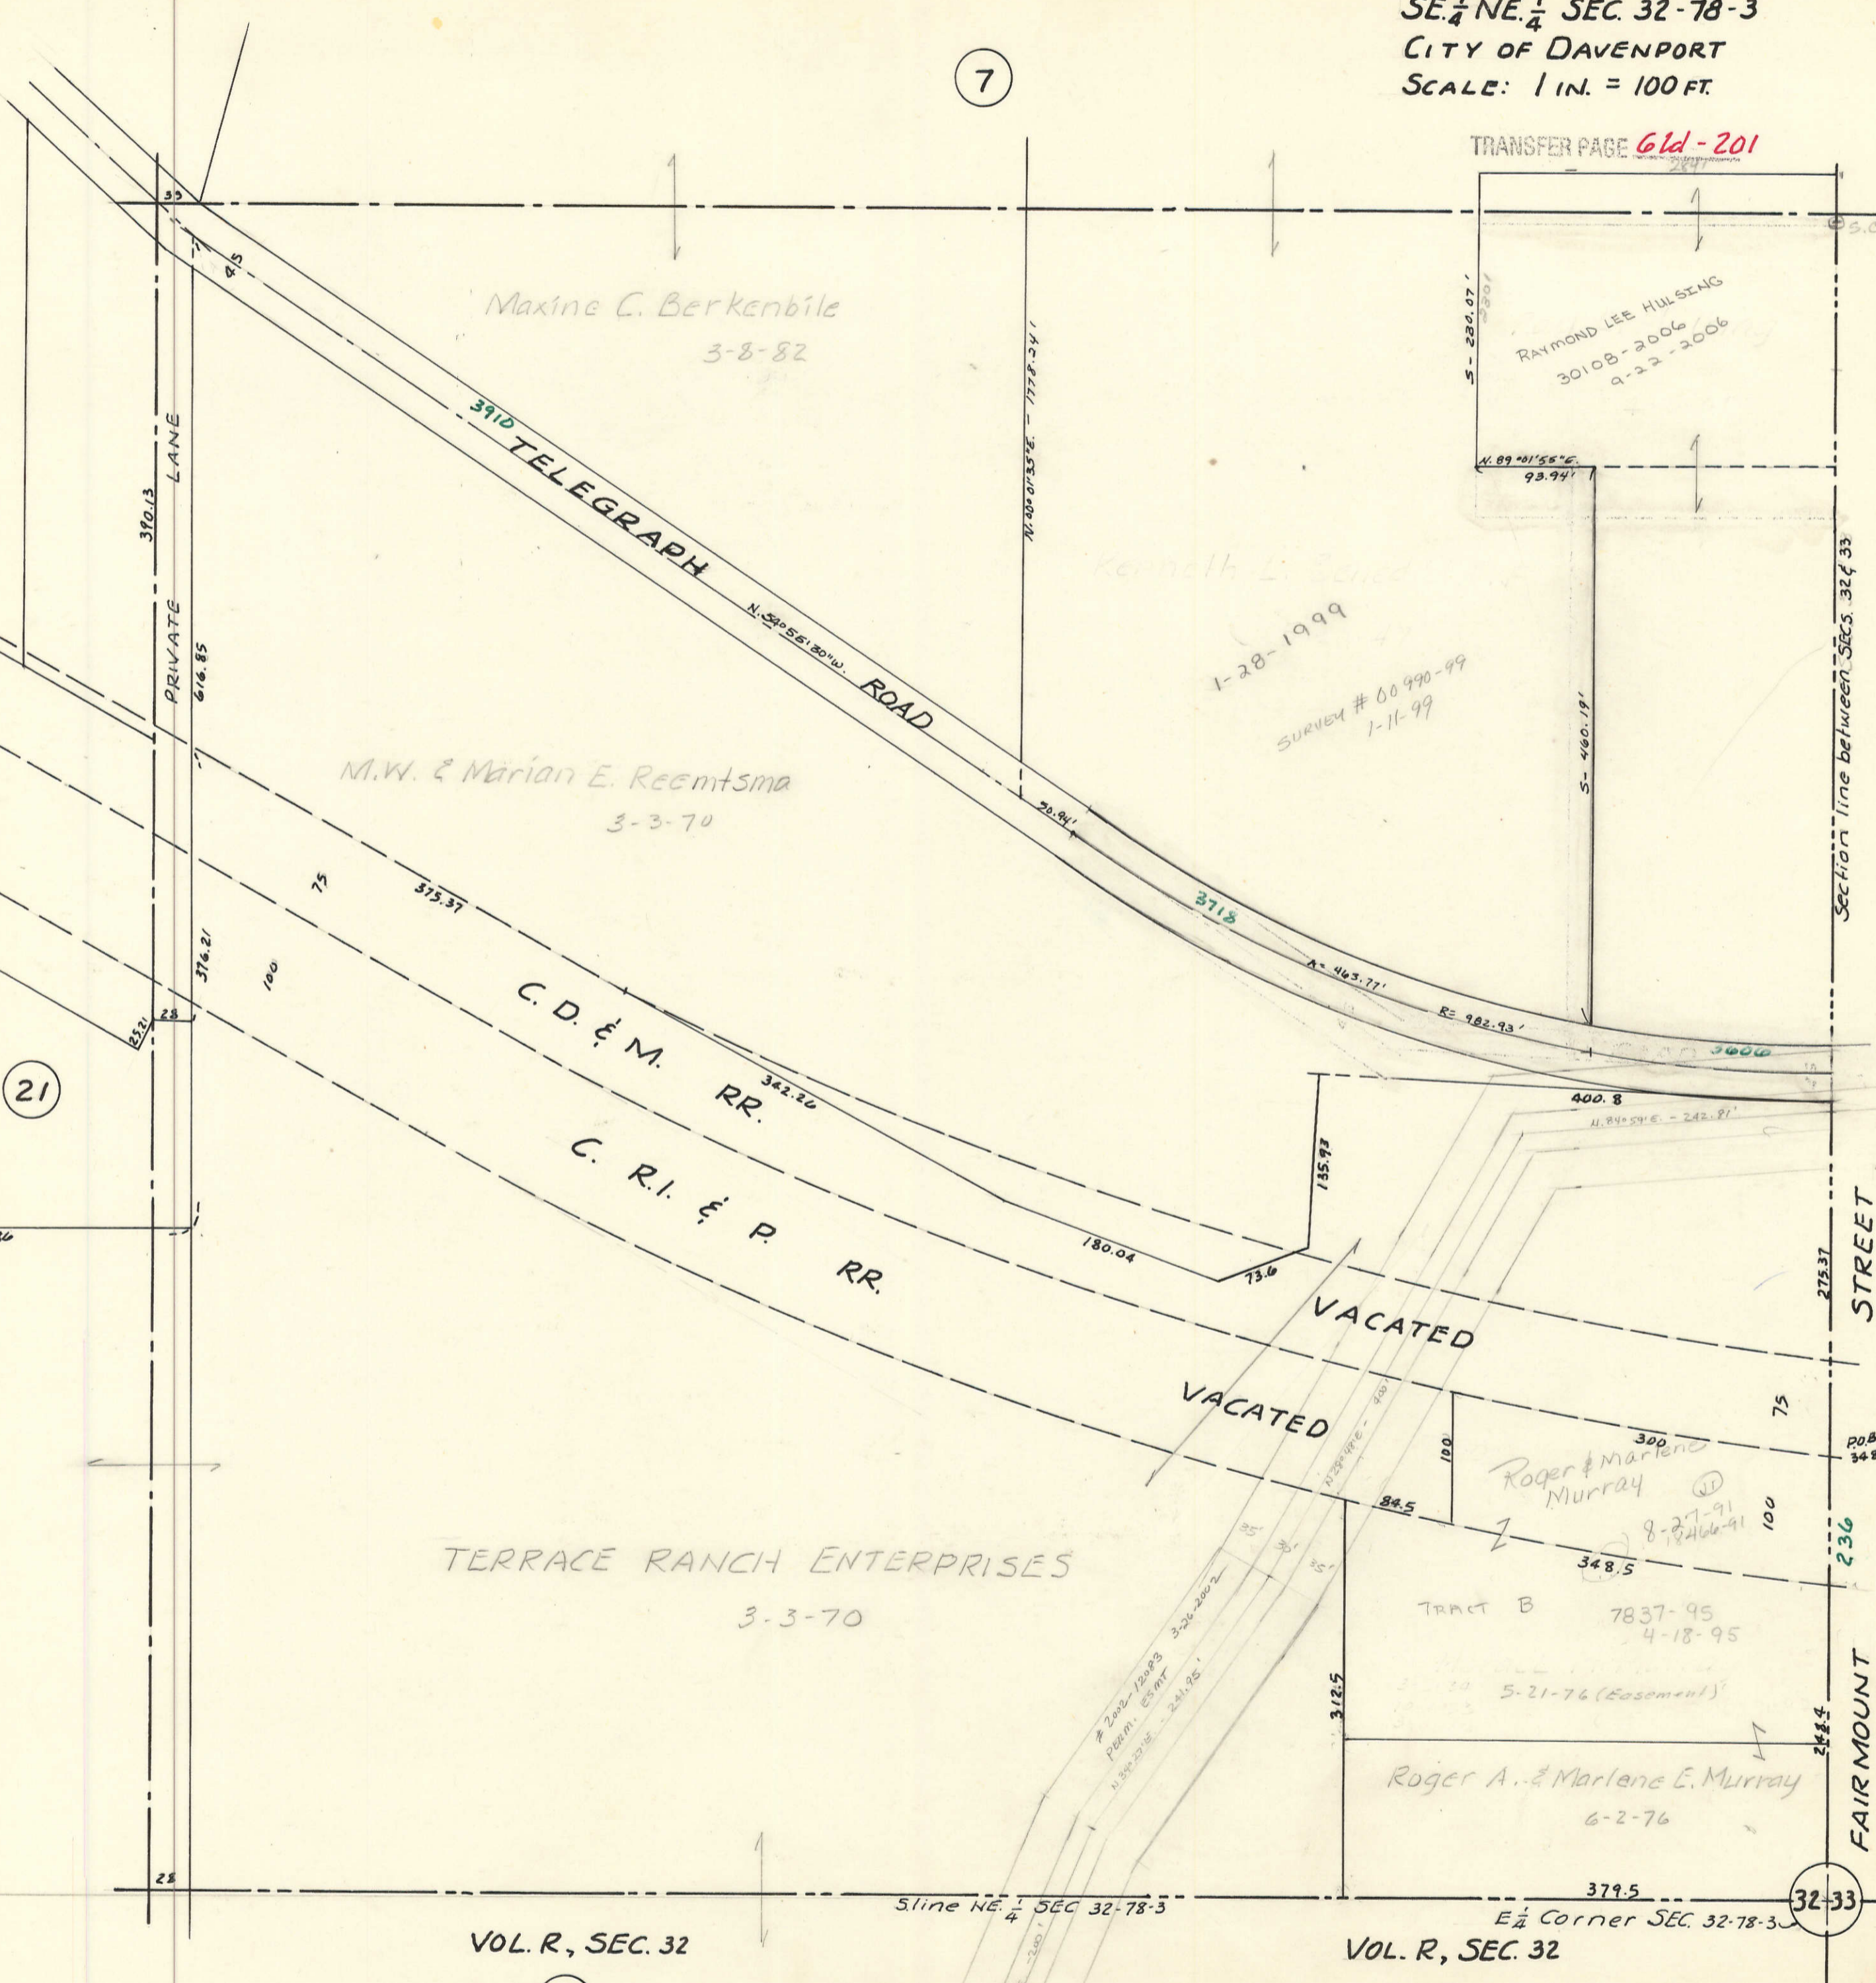


7

TRANSFER PAGE 61d-201

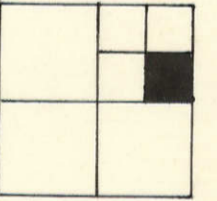

VOL. J

17

21

VOL. J

32

VOL. R, SEC. 32

39

VOL. R, SEC. 32

40