



E. 660', S.E. 1/4, N.E. 1/4  
SEC. 36-78-2  
SCALE: 1 in. = 100 ft.

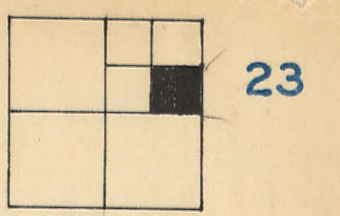

23

Transfer Page 51ds-67

7

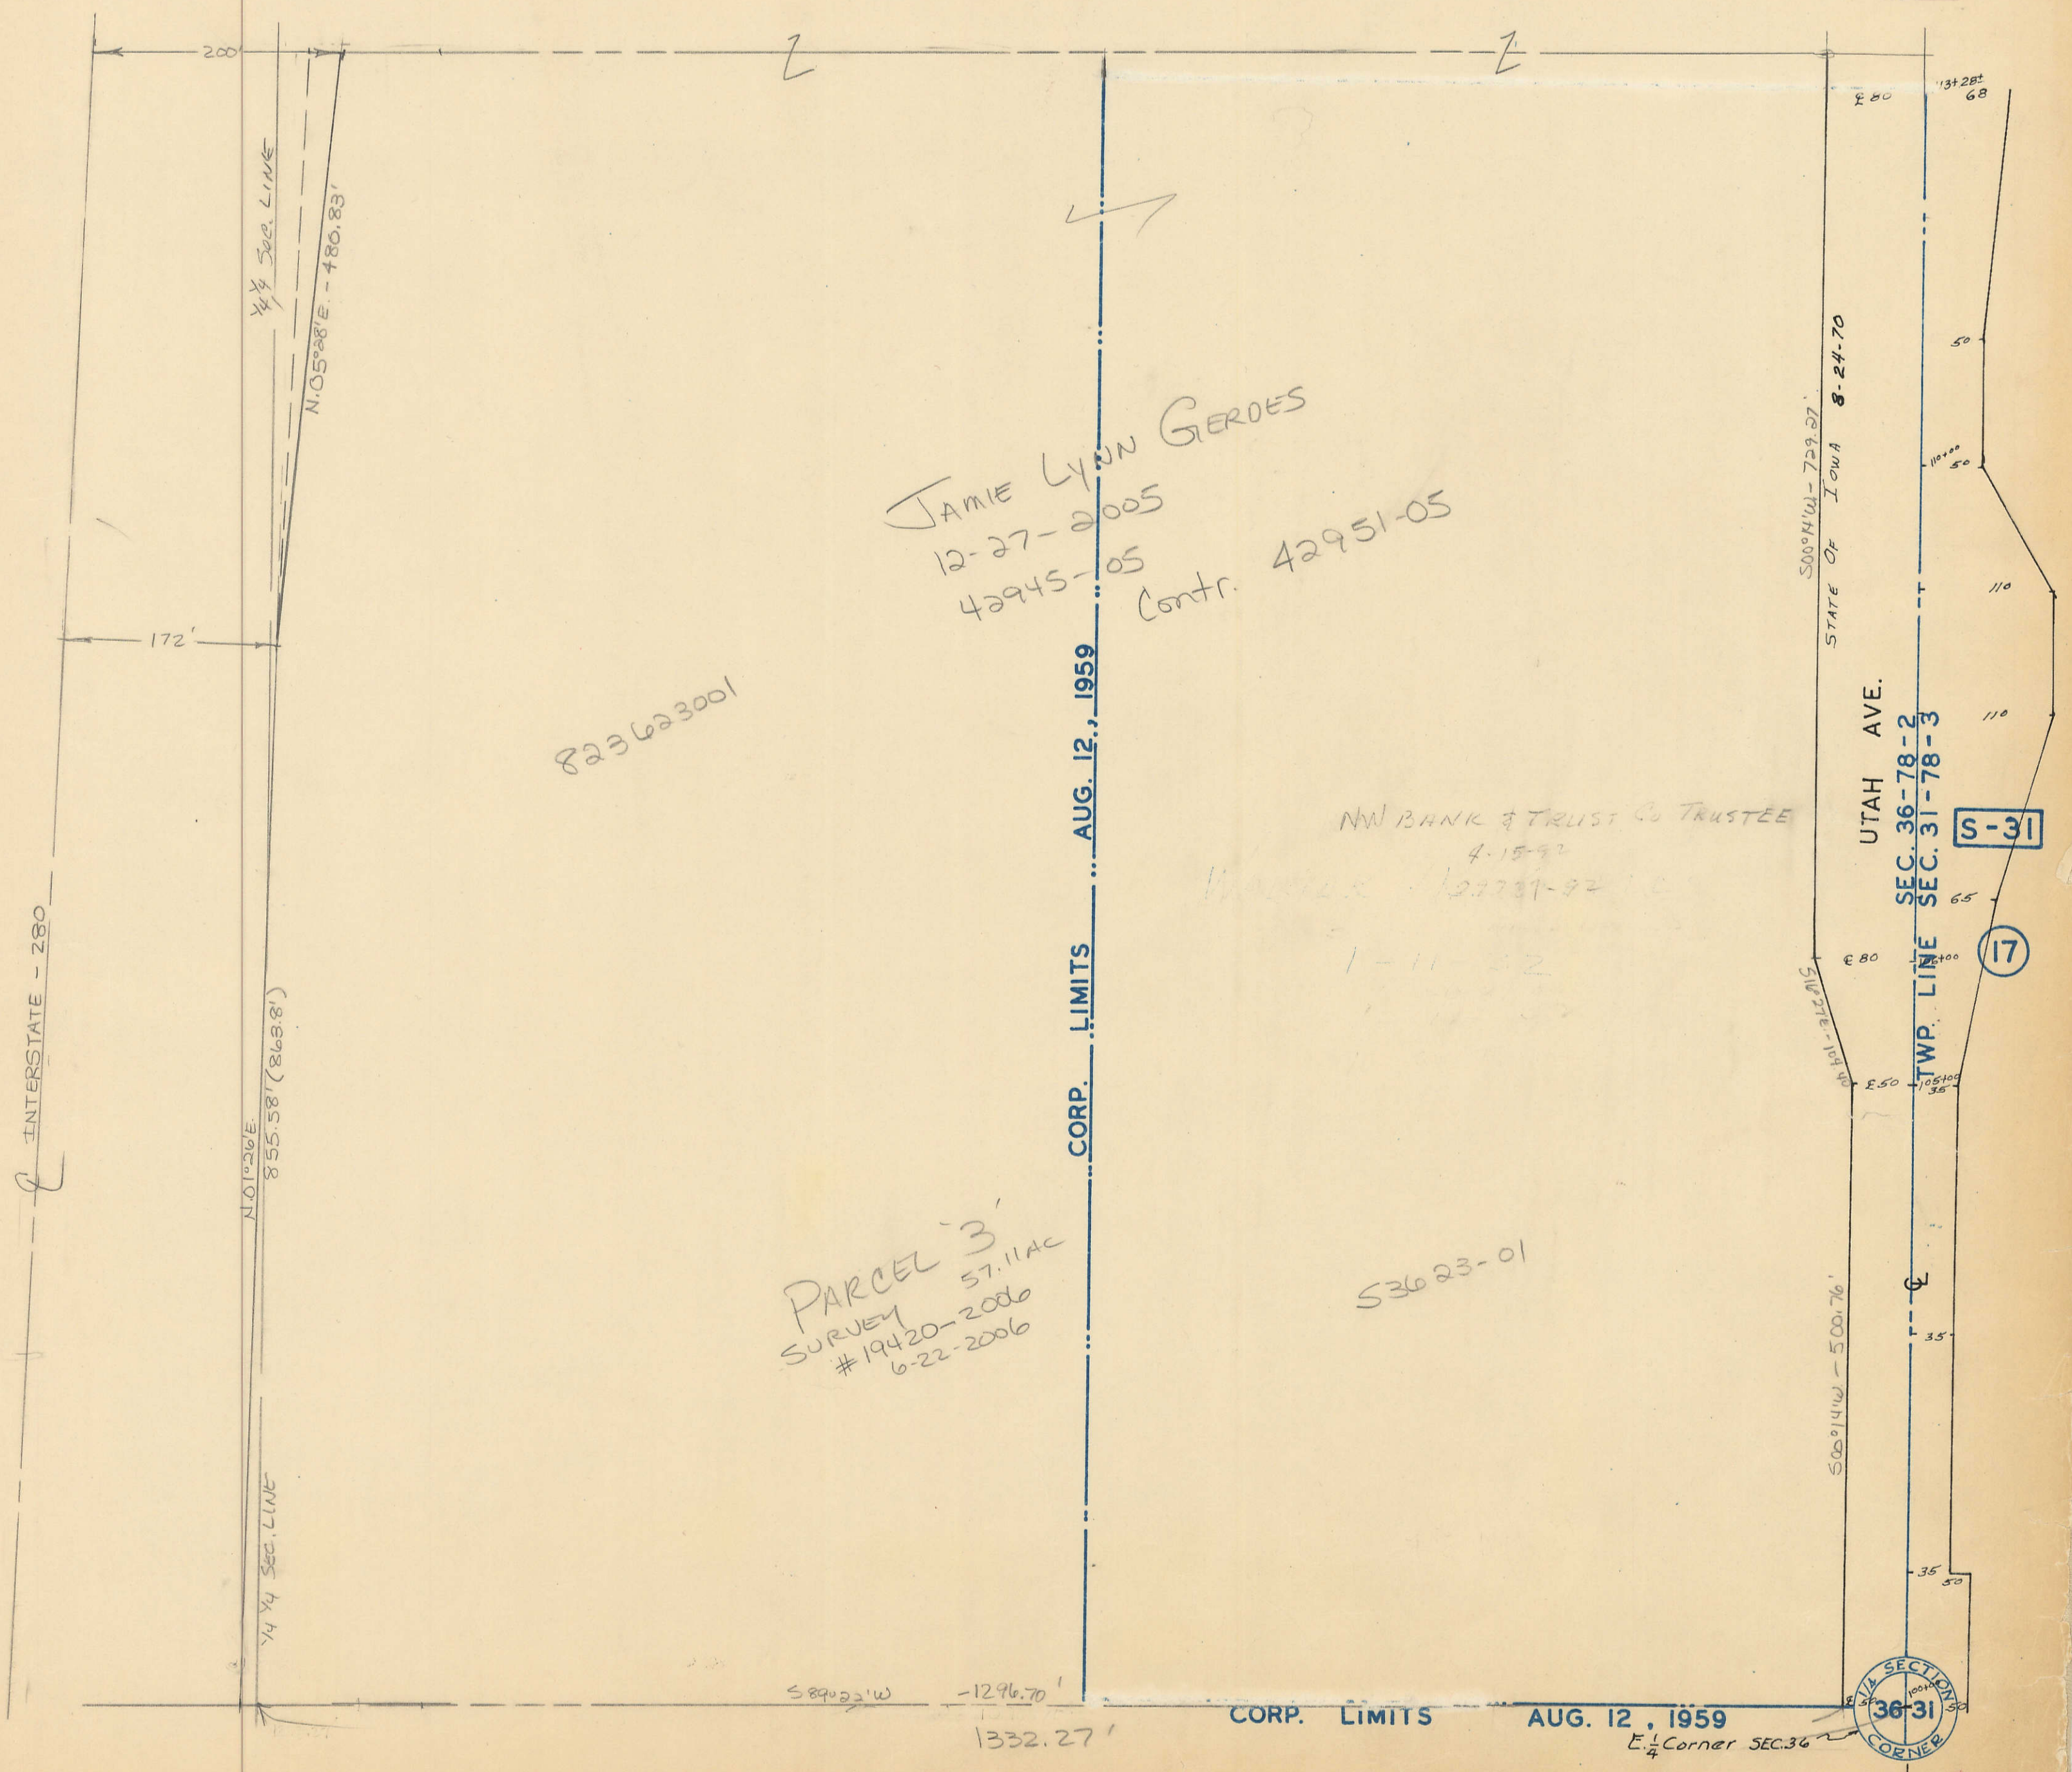

JAMIE LYNN GERDES  
12-27-2005  
42945-05  
Contr. 42951-05

823623001

NW BANK & TRUST CO TRUSTEE  
4-15-92

WALTER 122209-92

1-11-52

S3623-01

PARCEL 3  
SURVEY #19420-2006  
6-22-2006

SECTION 36-31  
CORNER

R-2-E  
R-3-E

AUG. 12, 1959

E. 1/4 Corner SEC. 36

CORP. LIMITS

1332.27'

-1296.70'

S 89° 22' W

S 05° 14' W - 500.76'

S 00° 14' W - 729.27'

STATE OF IOWA 8-24-70

E 80'

13+28'

68'

50'

50'

110'

110'

65'

E 80'

E 80'

105+00'

35'

35'

50'