



S.E. 1/4, N.W. 1/4
SEC. 30-78-3
SCALE: 1 in. = 100 ft.

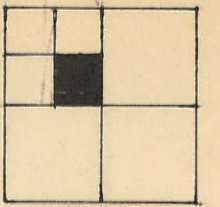

Transfer Page 61ds-199

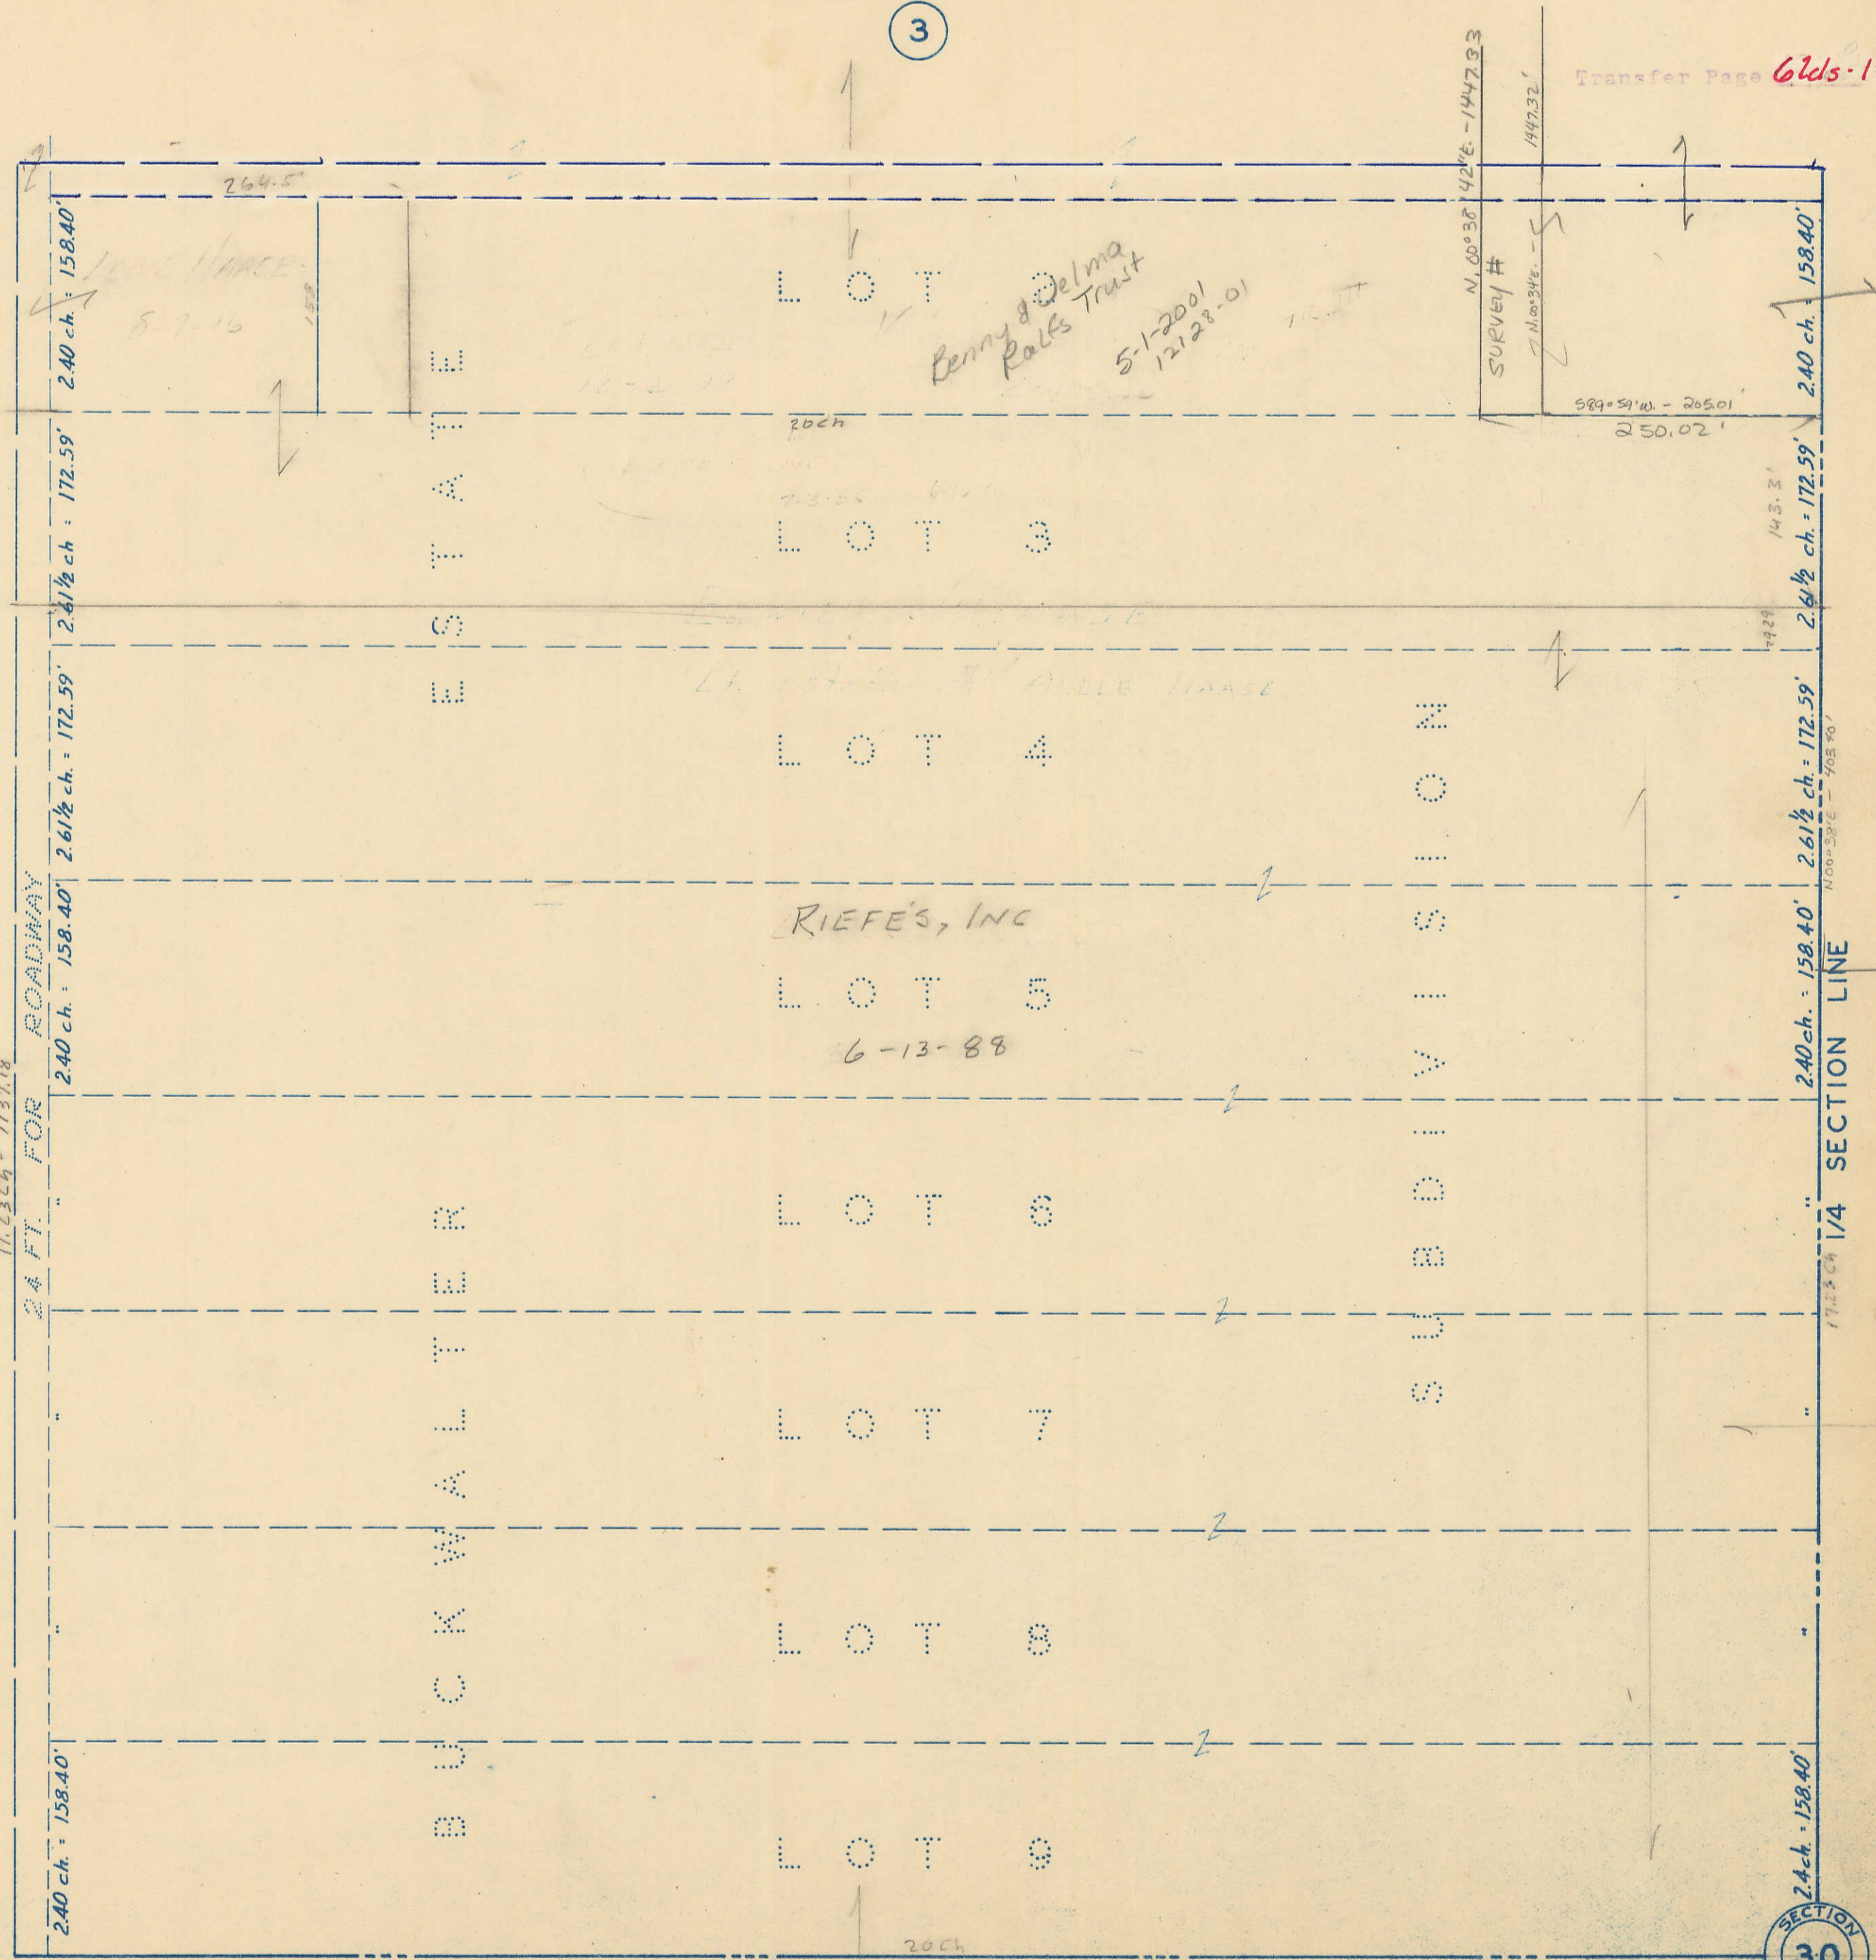

17

21

35

SECTION
30
CENTER

1/4 SECTION LINE

17.23 ch - 1137.18'
24 FT. FOR ROADWAY

2.40 ch. - 158.40' 2.40 ch. - 158.40' 2.40 ch. - 158.40' 2.40 ch. - 158.40' 2.40 ch. - 158.40' 2.40 ch. - 158.40' 2.40 ch. - 158.40' 2.40 ch. - 158.40' 2.40 ch. - 158.40'

2.61 1/2 ch. - 172.59' 2.61 1/2 ch. - 172.59' 2.61 1/2 ch. - 172.59' 2.61 1/2 ch. - 172.59' 2.61 1/2 ch. - 172.59' 2.61 1/2 ch. - 172.59' 2.61 1/2 ch. - 172.59' 2.61 1/2 ch. - 172.59'

BUCKWALTER ESTATE

LOT 1
LOT 3
LOT 4
LOT 5
LOT 6
LOT 7
LOT 8
LOT 9

SUBDIVISION

3

35