



S.E. 1/4, N.W. 1/4  
SEC. 32-78-3  
SCALE: 1 in. = 100 ft.

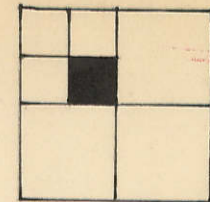

19

Transfer Page *Glds-201*

3

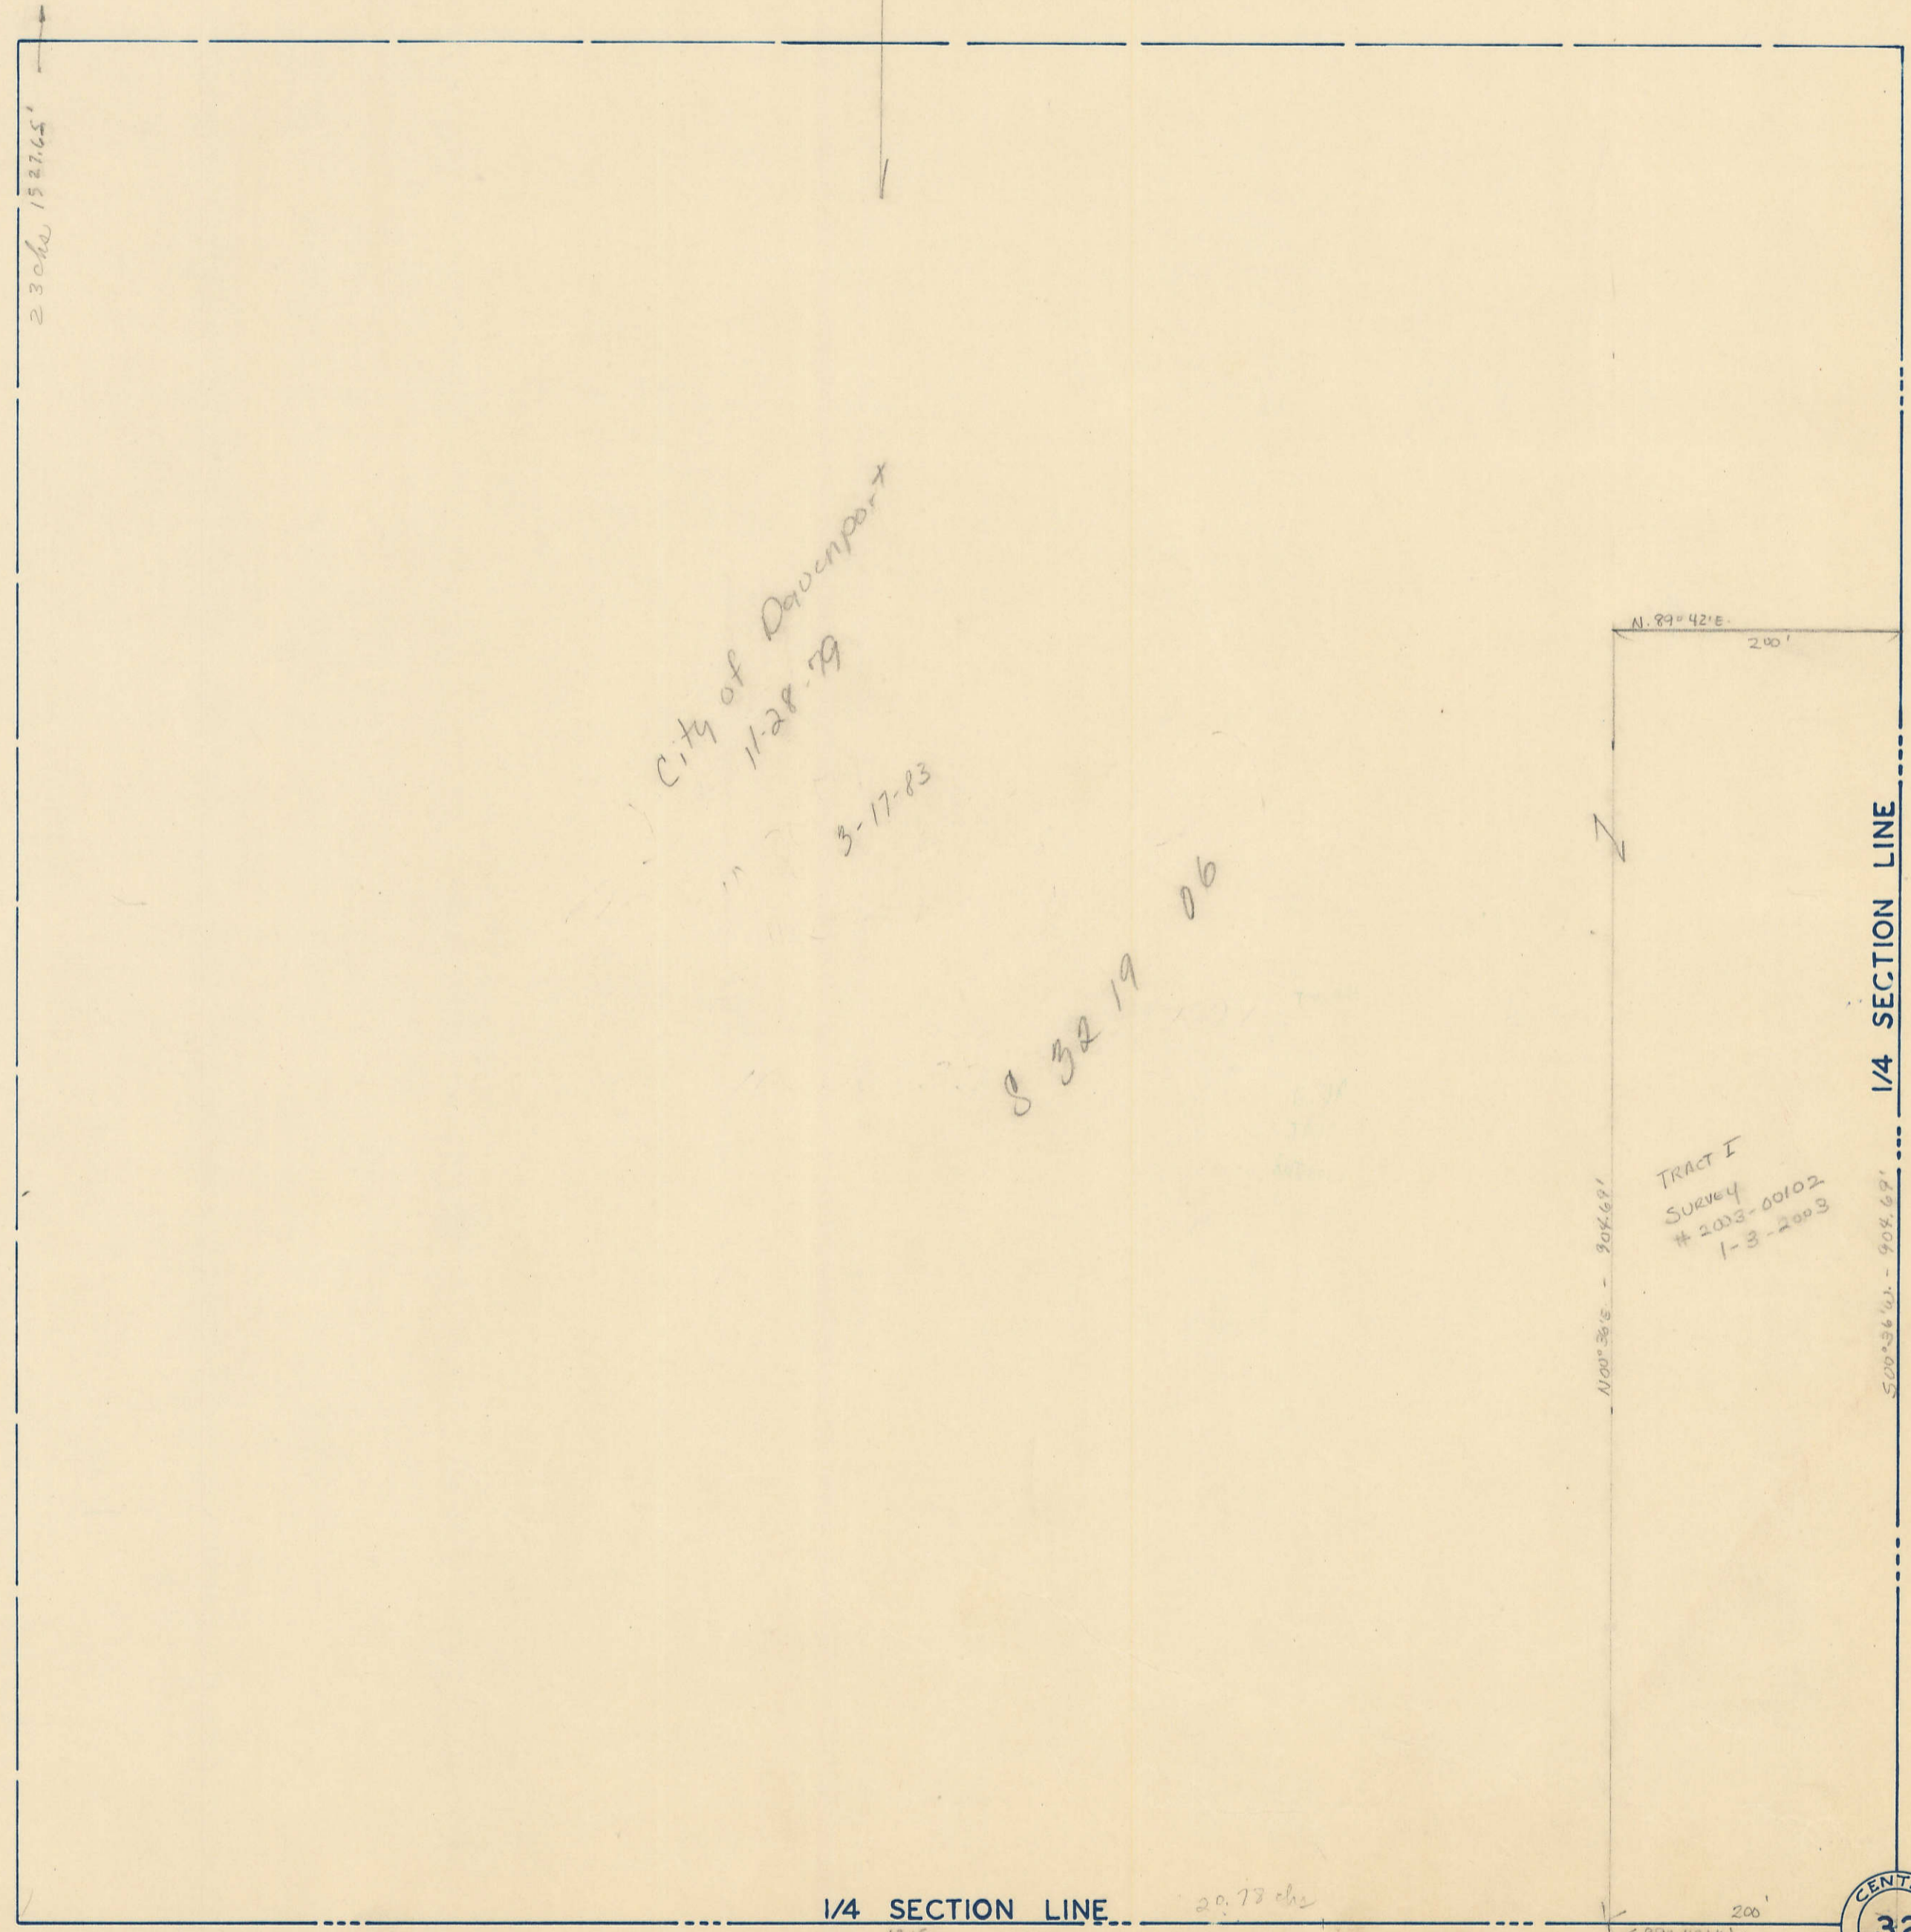

17

21

1/4 SECTION LINE

R 2-32

35

CENTER SECTION 32