
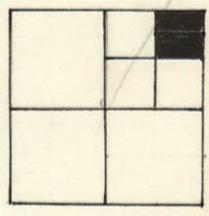


55

CITY OF DAVENPORT

SCALE: 1 IN. = 100 FT.

TRANSFER PAGE 6ld-189

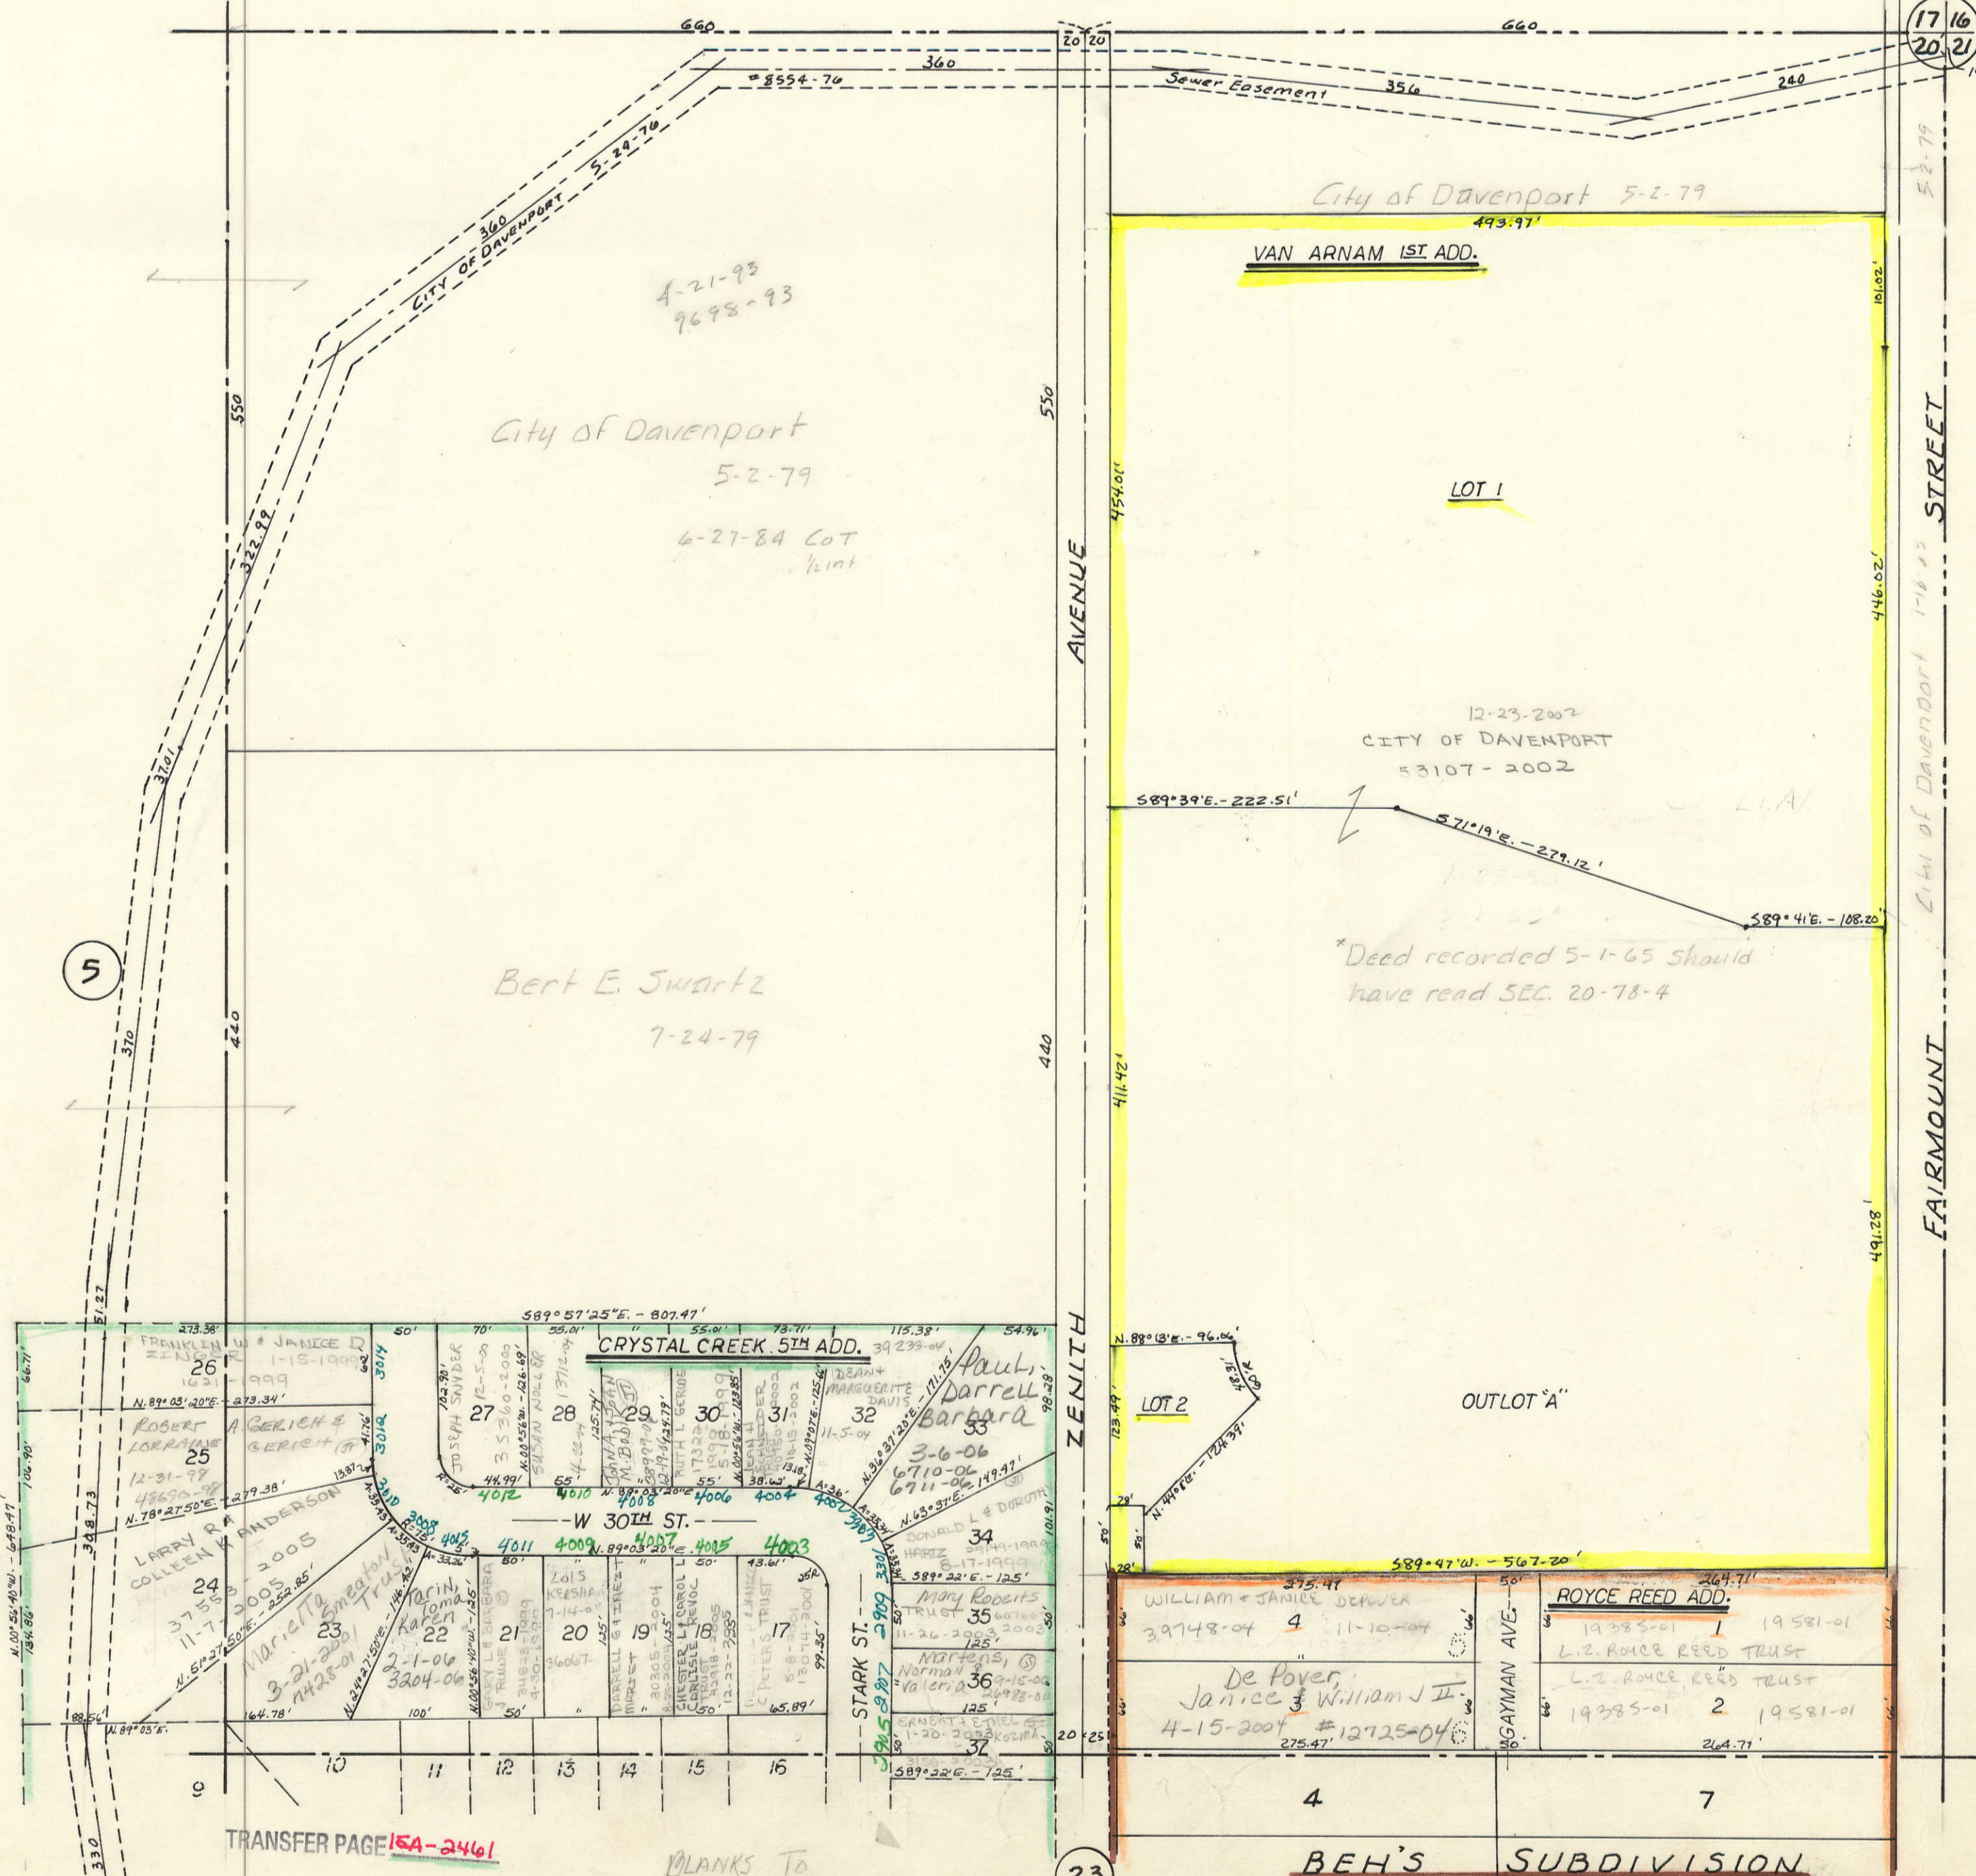

VOL. 0, SEC. 21

1

5

23

TRANSFER PAGE 15A-2461

BLANKS TO
CRYSTAL CREEK, INC.
12-31-98 4889-98

TRANSFER PAGE 7-856