


(21)

Transfer Page 6lds-189

Center Sec 20-78-3
2+0

North line SE 1/4 Sec 20-78-3

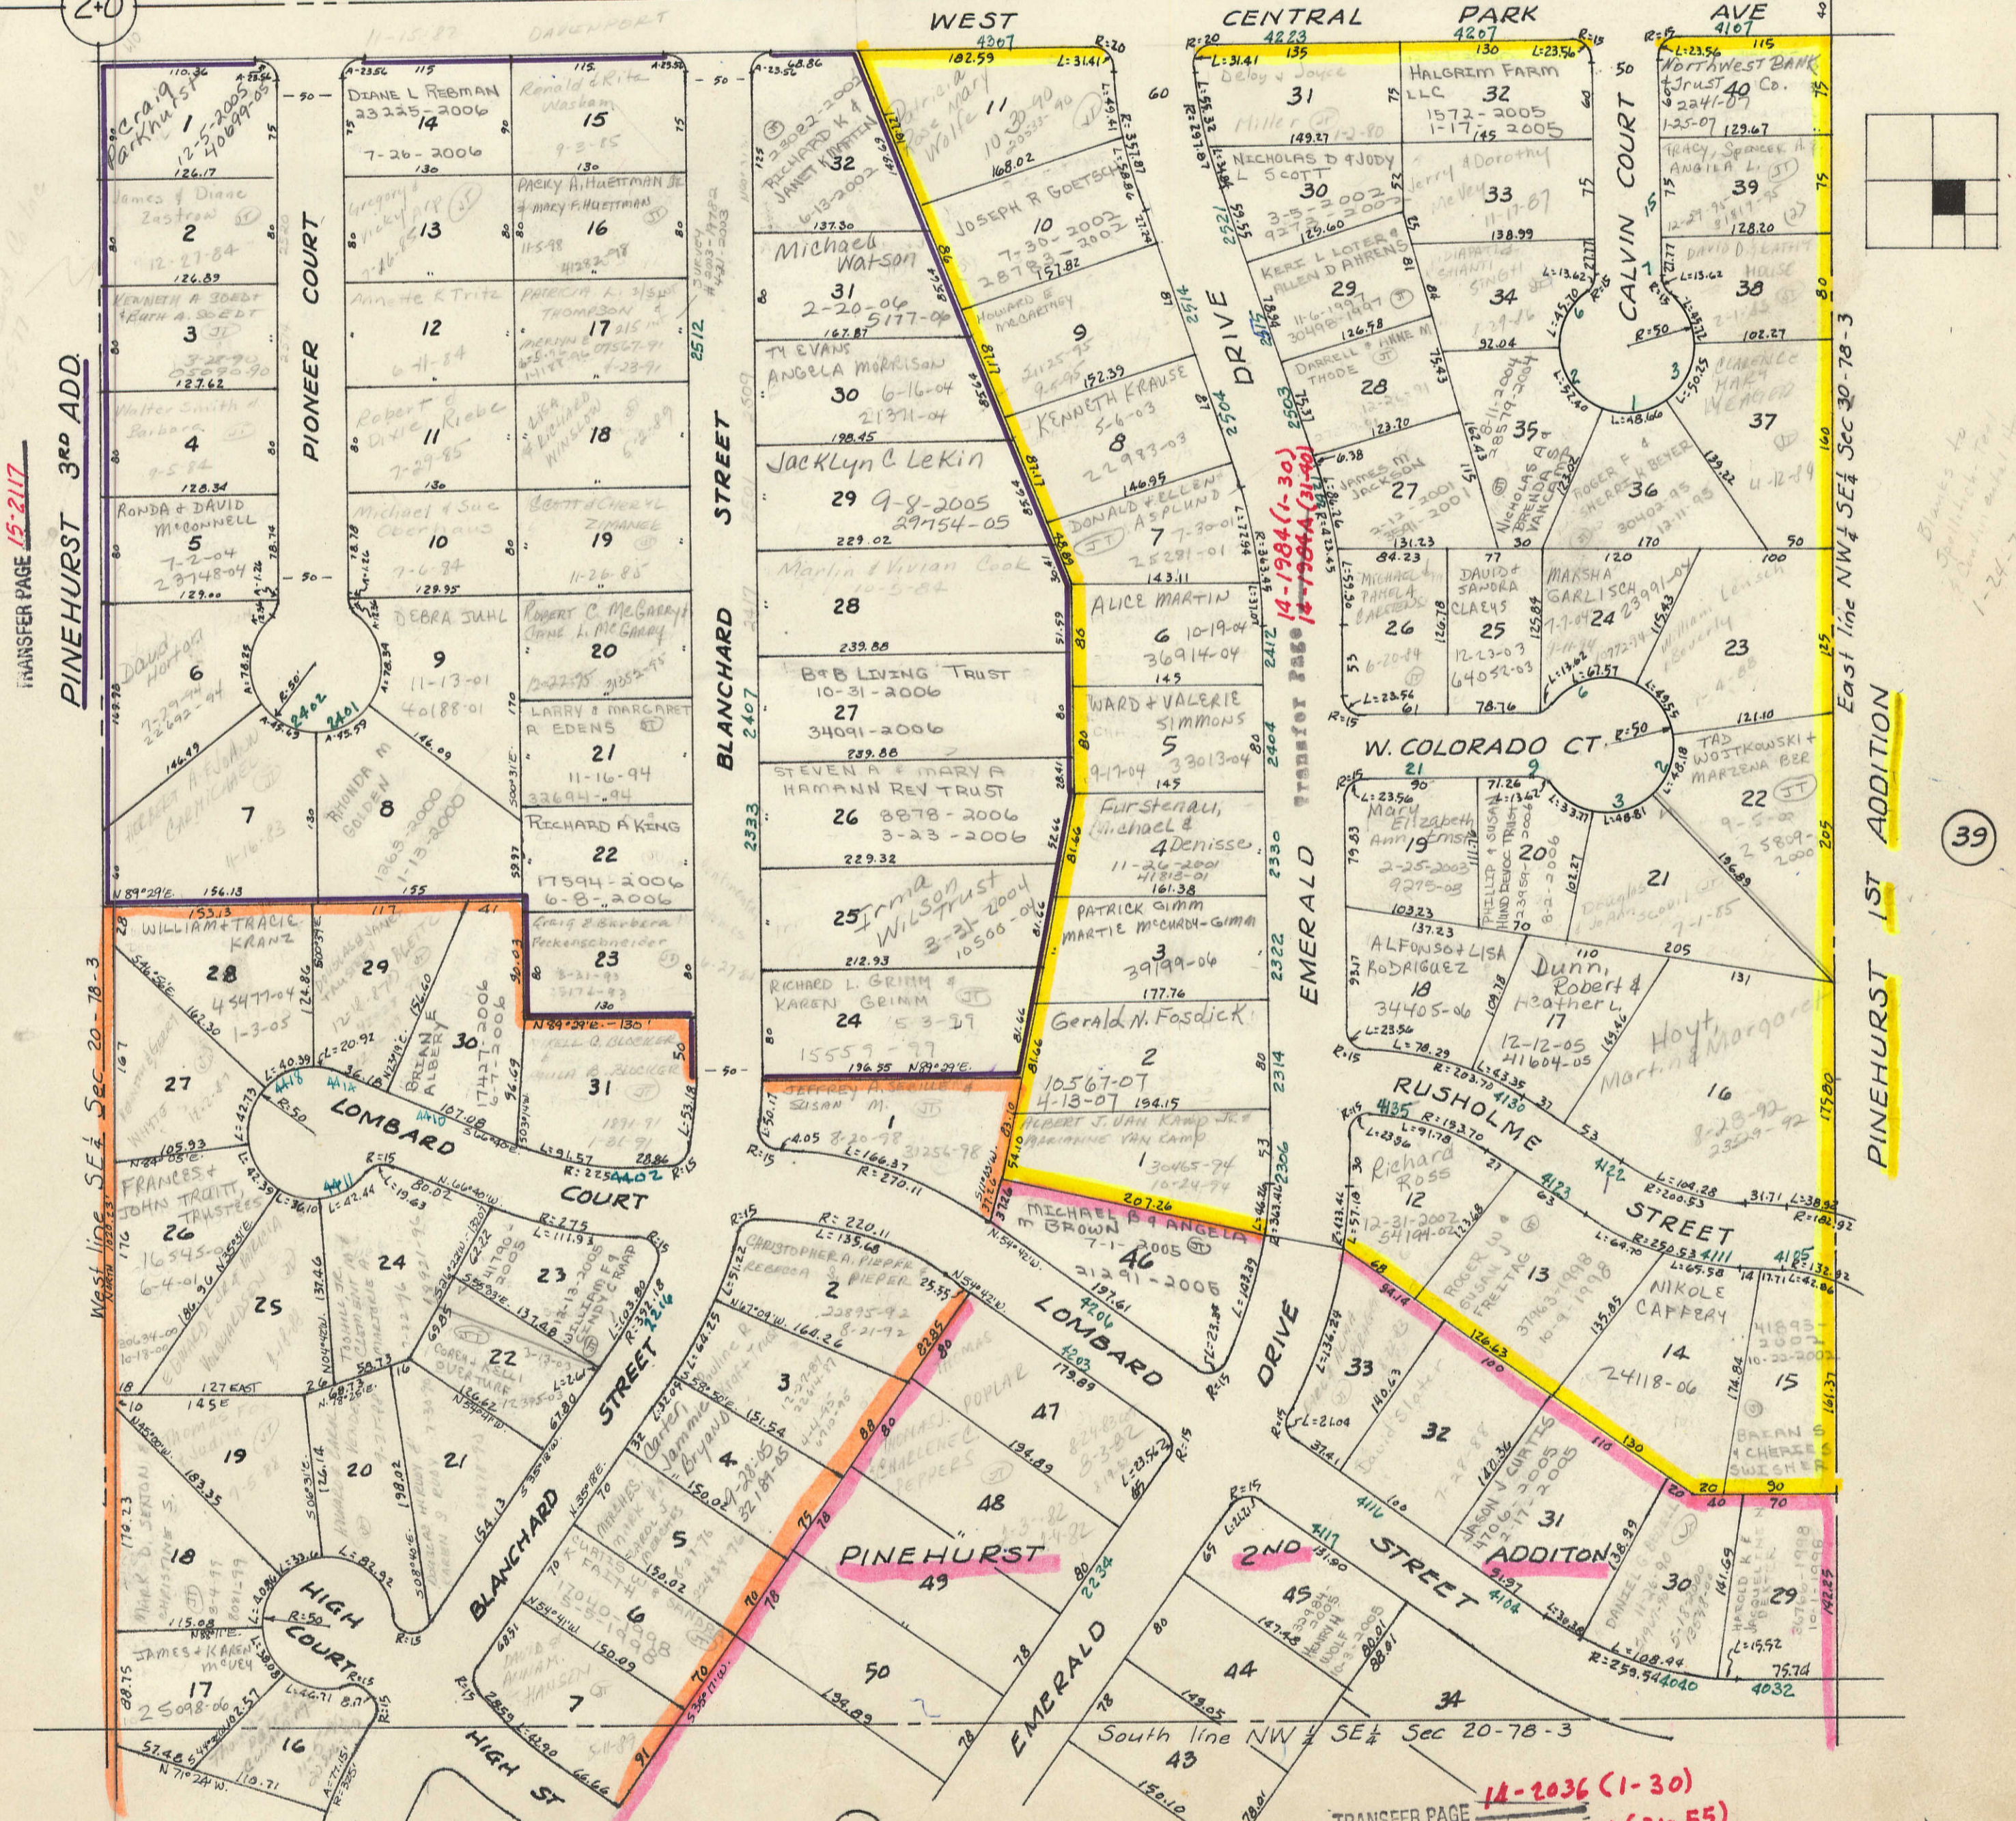

TRANSFER PAGE 15-2117

PINEHURST 3RD ADD.

(35)

West line SE 1/4 Sec 20-78-3

PINEHURST 4TH ADDITION

TRANSFER PAGE 15-2151


(53)

TRANSFER PAGE 14-2036 (1-30)
14-2036A (31-55)

East line NW 1/4 SE 1/4 Sec 30-78-3

PINEHURST 1ST ADDITION

(39)

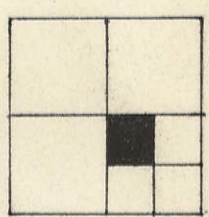

Blaines to
Davenport
1-24-78