


S.E. 1/4, S.E. 1/4  
SEC. 17-78-3  
SCALE: 1 in. = 100 ft.

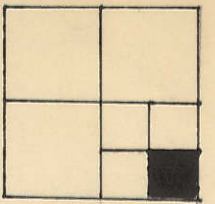

55


Transfer Page 62ds-186

39

*Emerald Partners*  
1-2-97  
34472  
34473  
34474  
34475

*City of Davenport*  
5-2-79

53

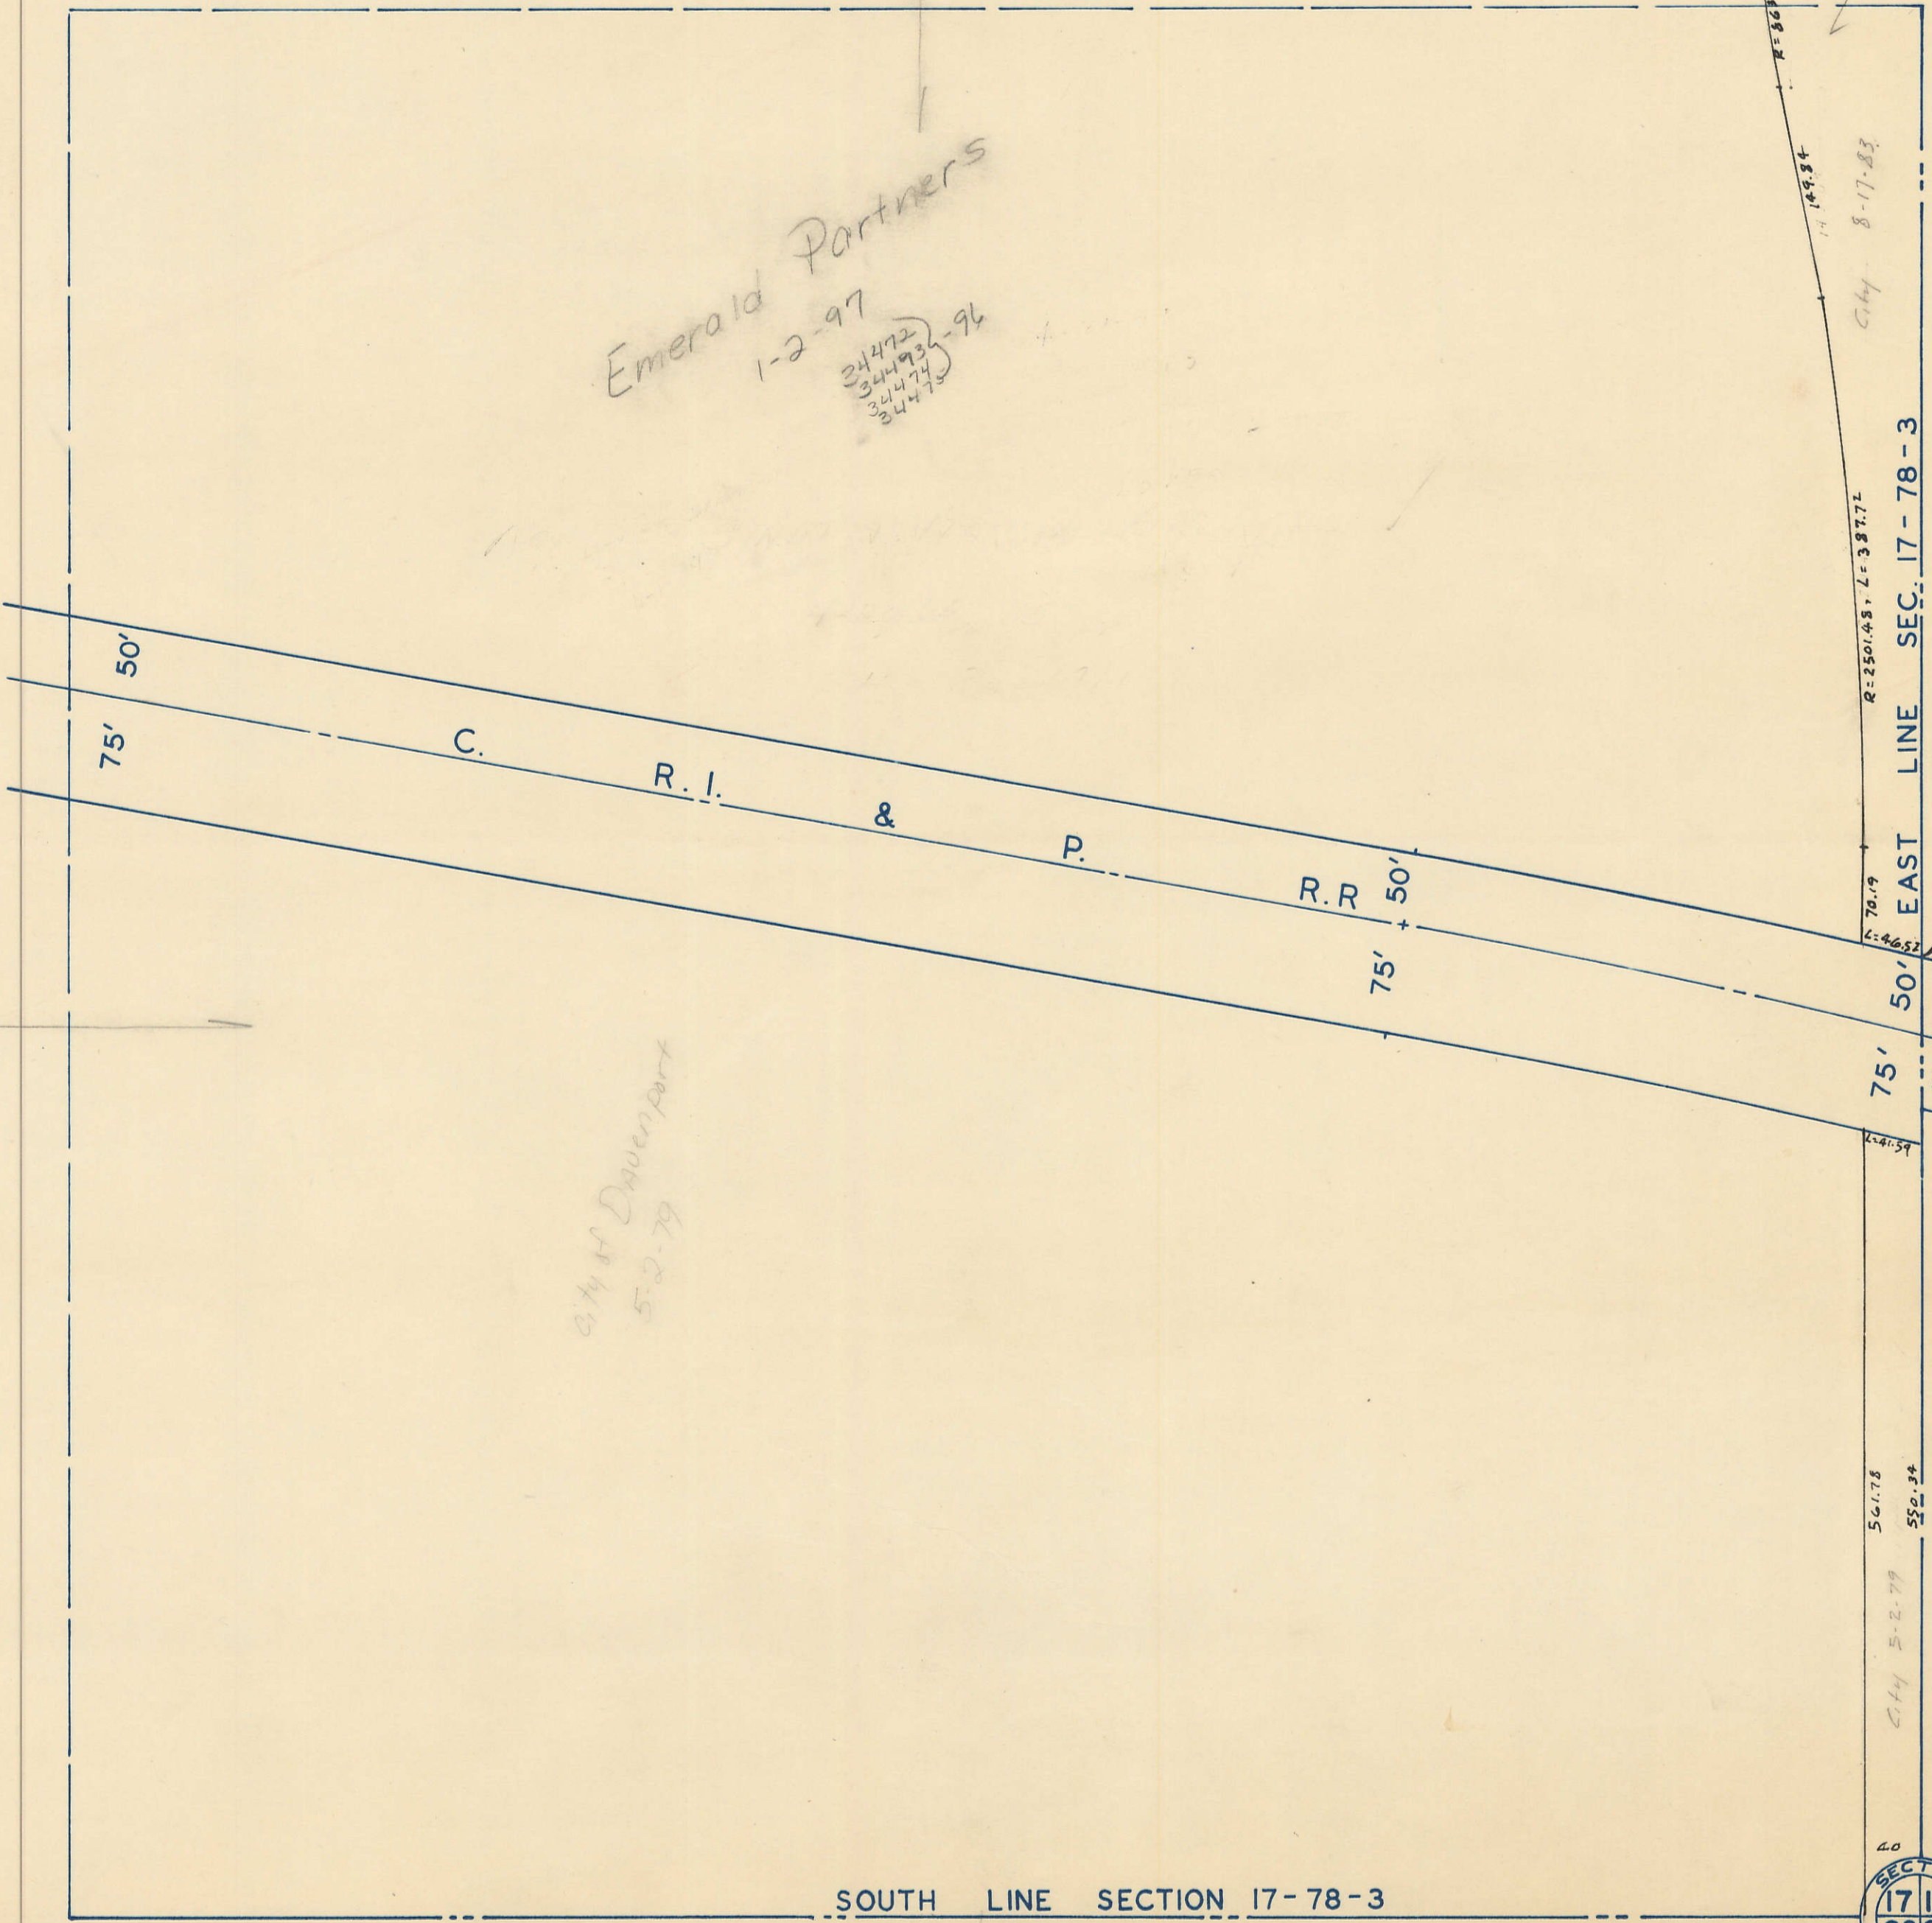

SOUTH LINE SECTION 17-78-3

T-20

7

SECTION  
17 16  
2021  
CORNER