



S.E. 1/4, S.E. 1/4
SEC. 19-78-3
SCALE: 1 in. = 100 ft.

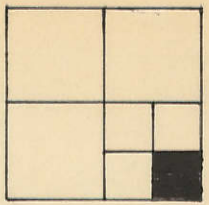

Transfer Page 624-188

39

53

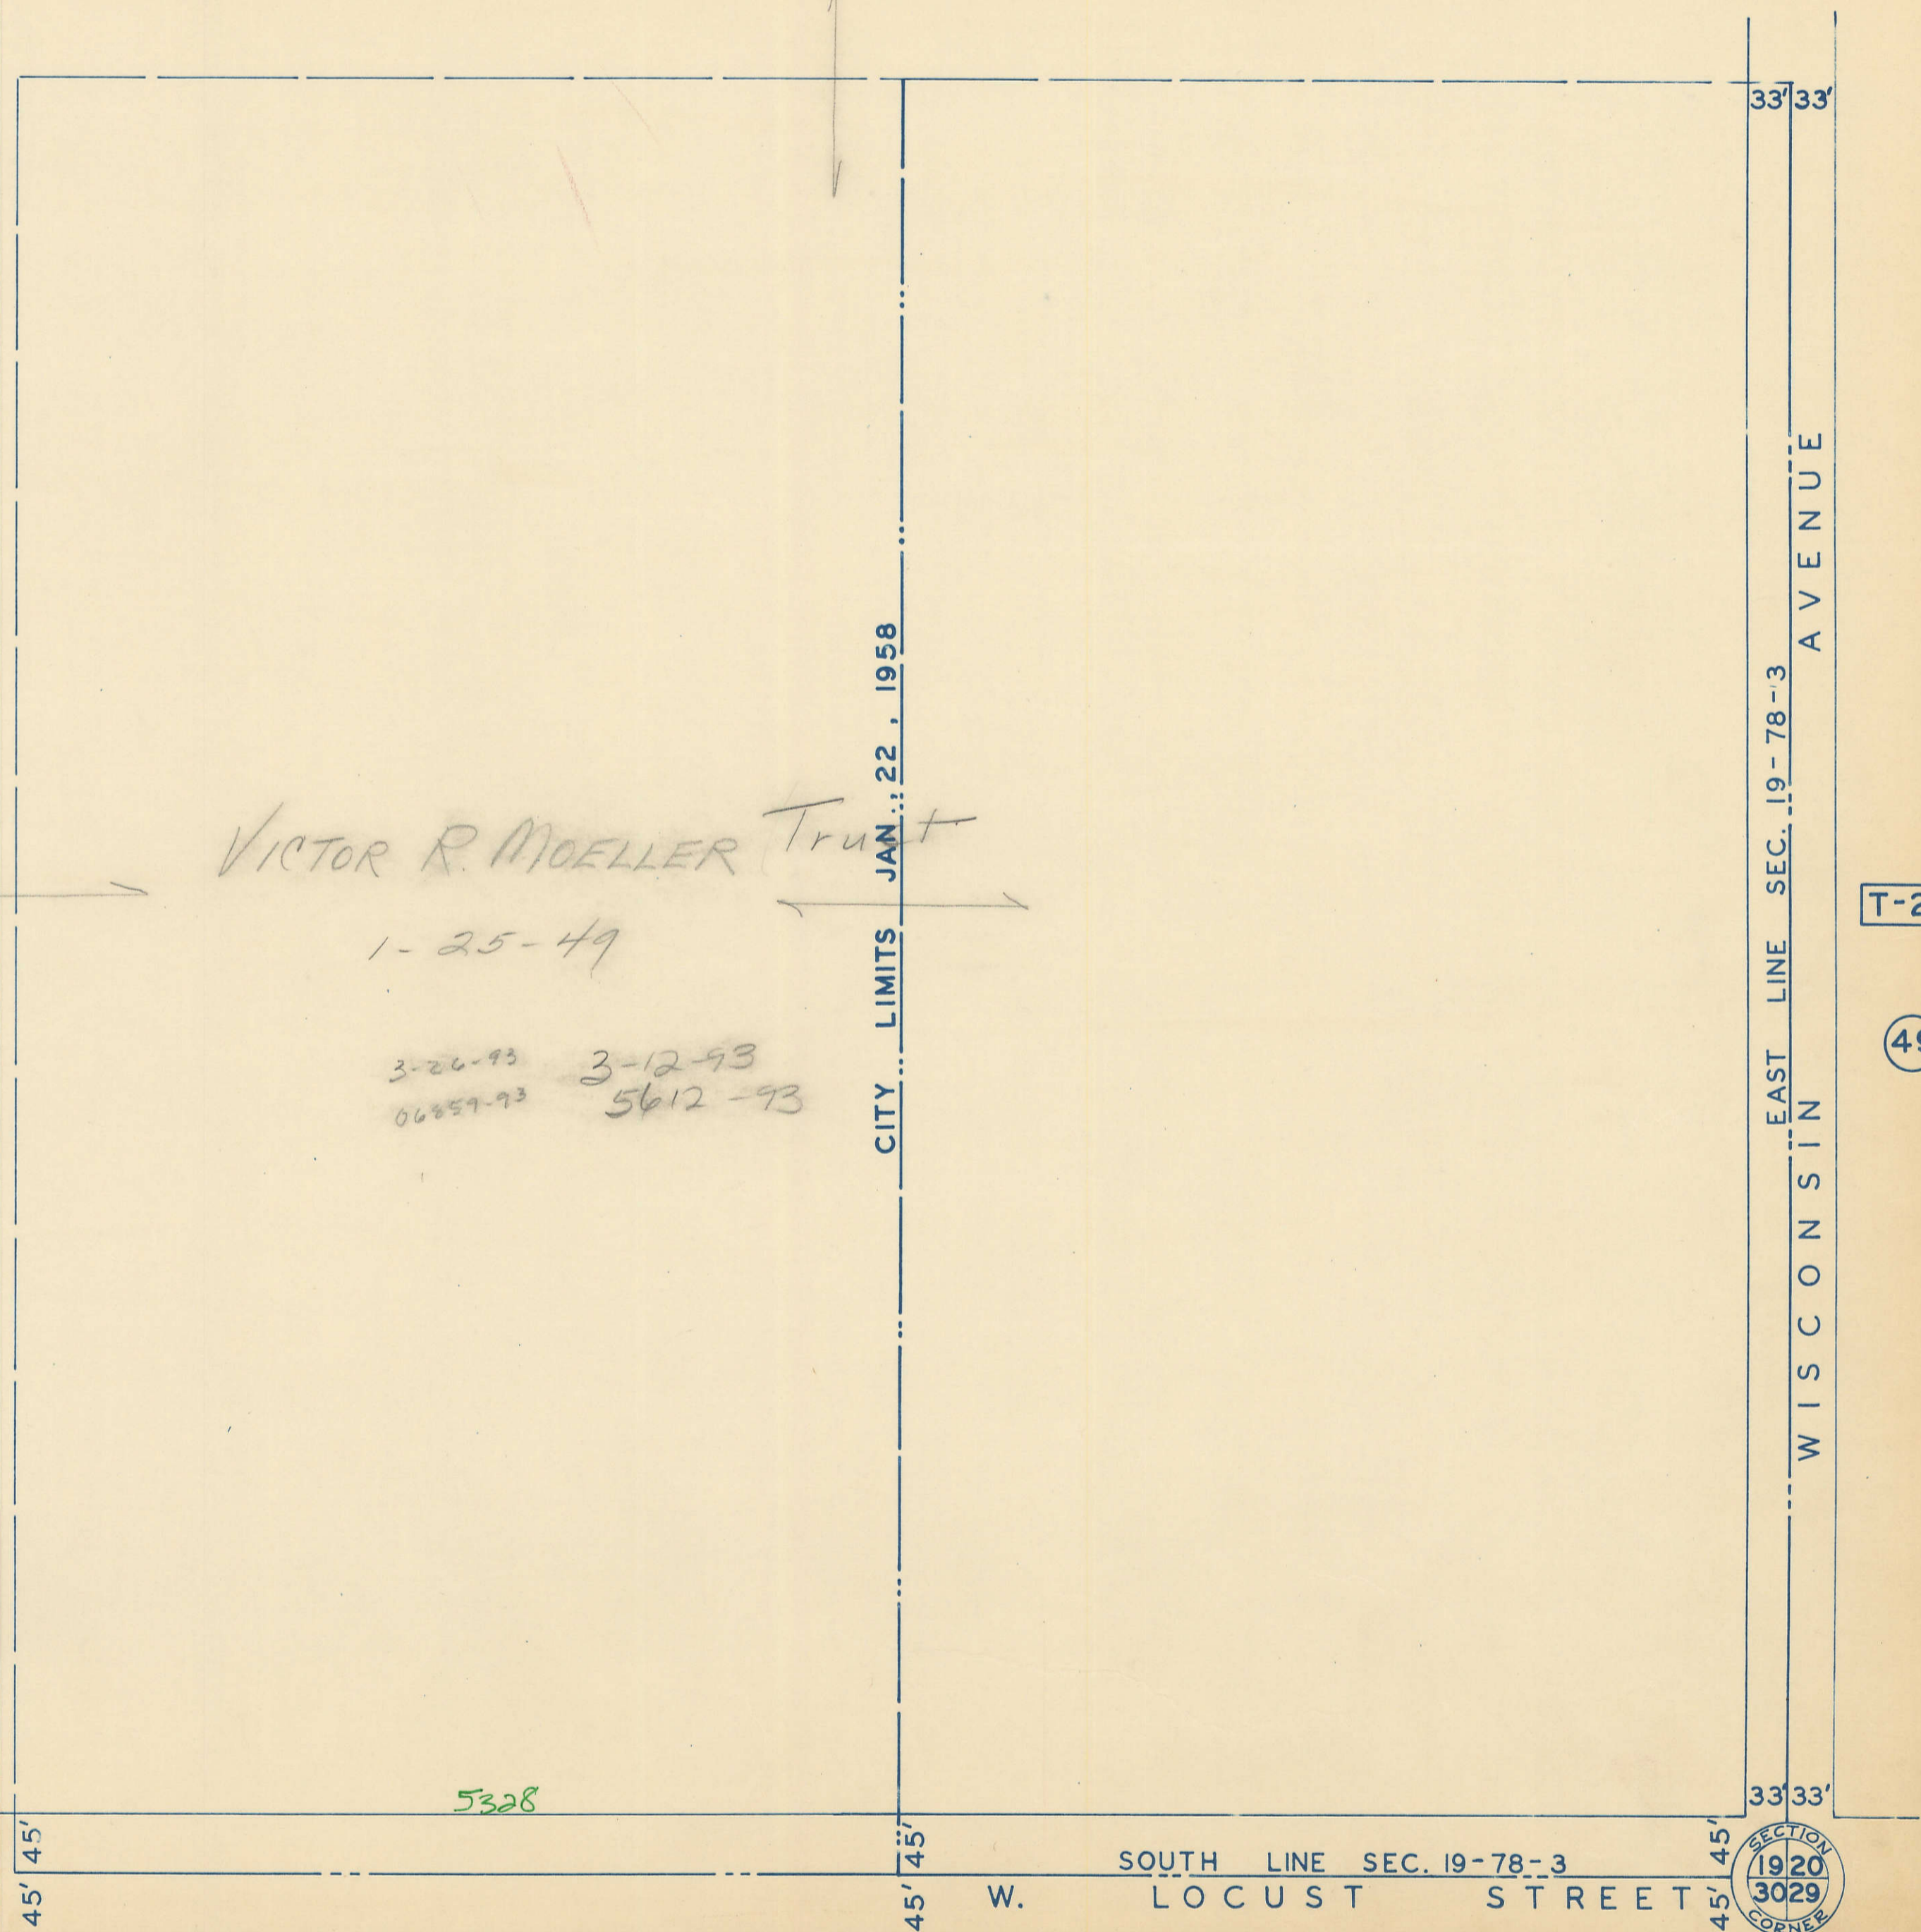

VICTOR R. MOELLER Trust

1-25-49

3-26-93
06859-93

3-12-93
5612-93

CITY LIMITS JAN. 22, 1958

EAST LINE SEC. 19-78-3
WISCONSIN AVENUE

SOUTH LINE SEC. 19-78-3

W. LOCUST STREET



S-30

5

T-20

49

5328