



S.W. 1/4, N.W. 1/4
SEC. 19-78-3
SCALE: 1 in. = 100ft.

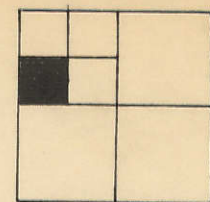

Transfer Page *6lds-188*

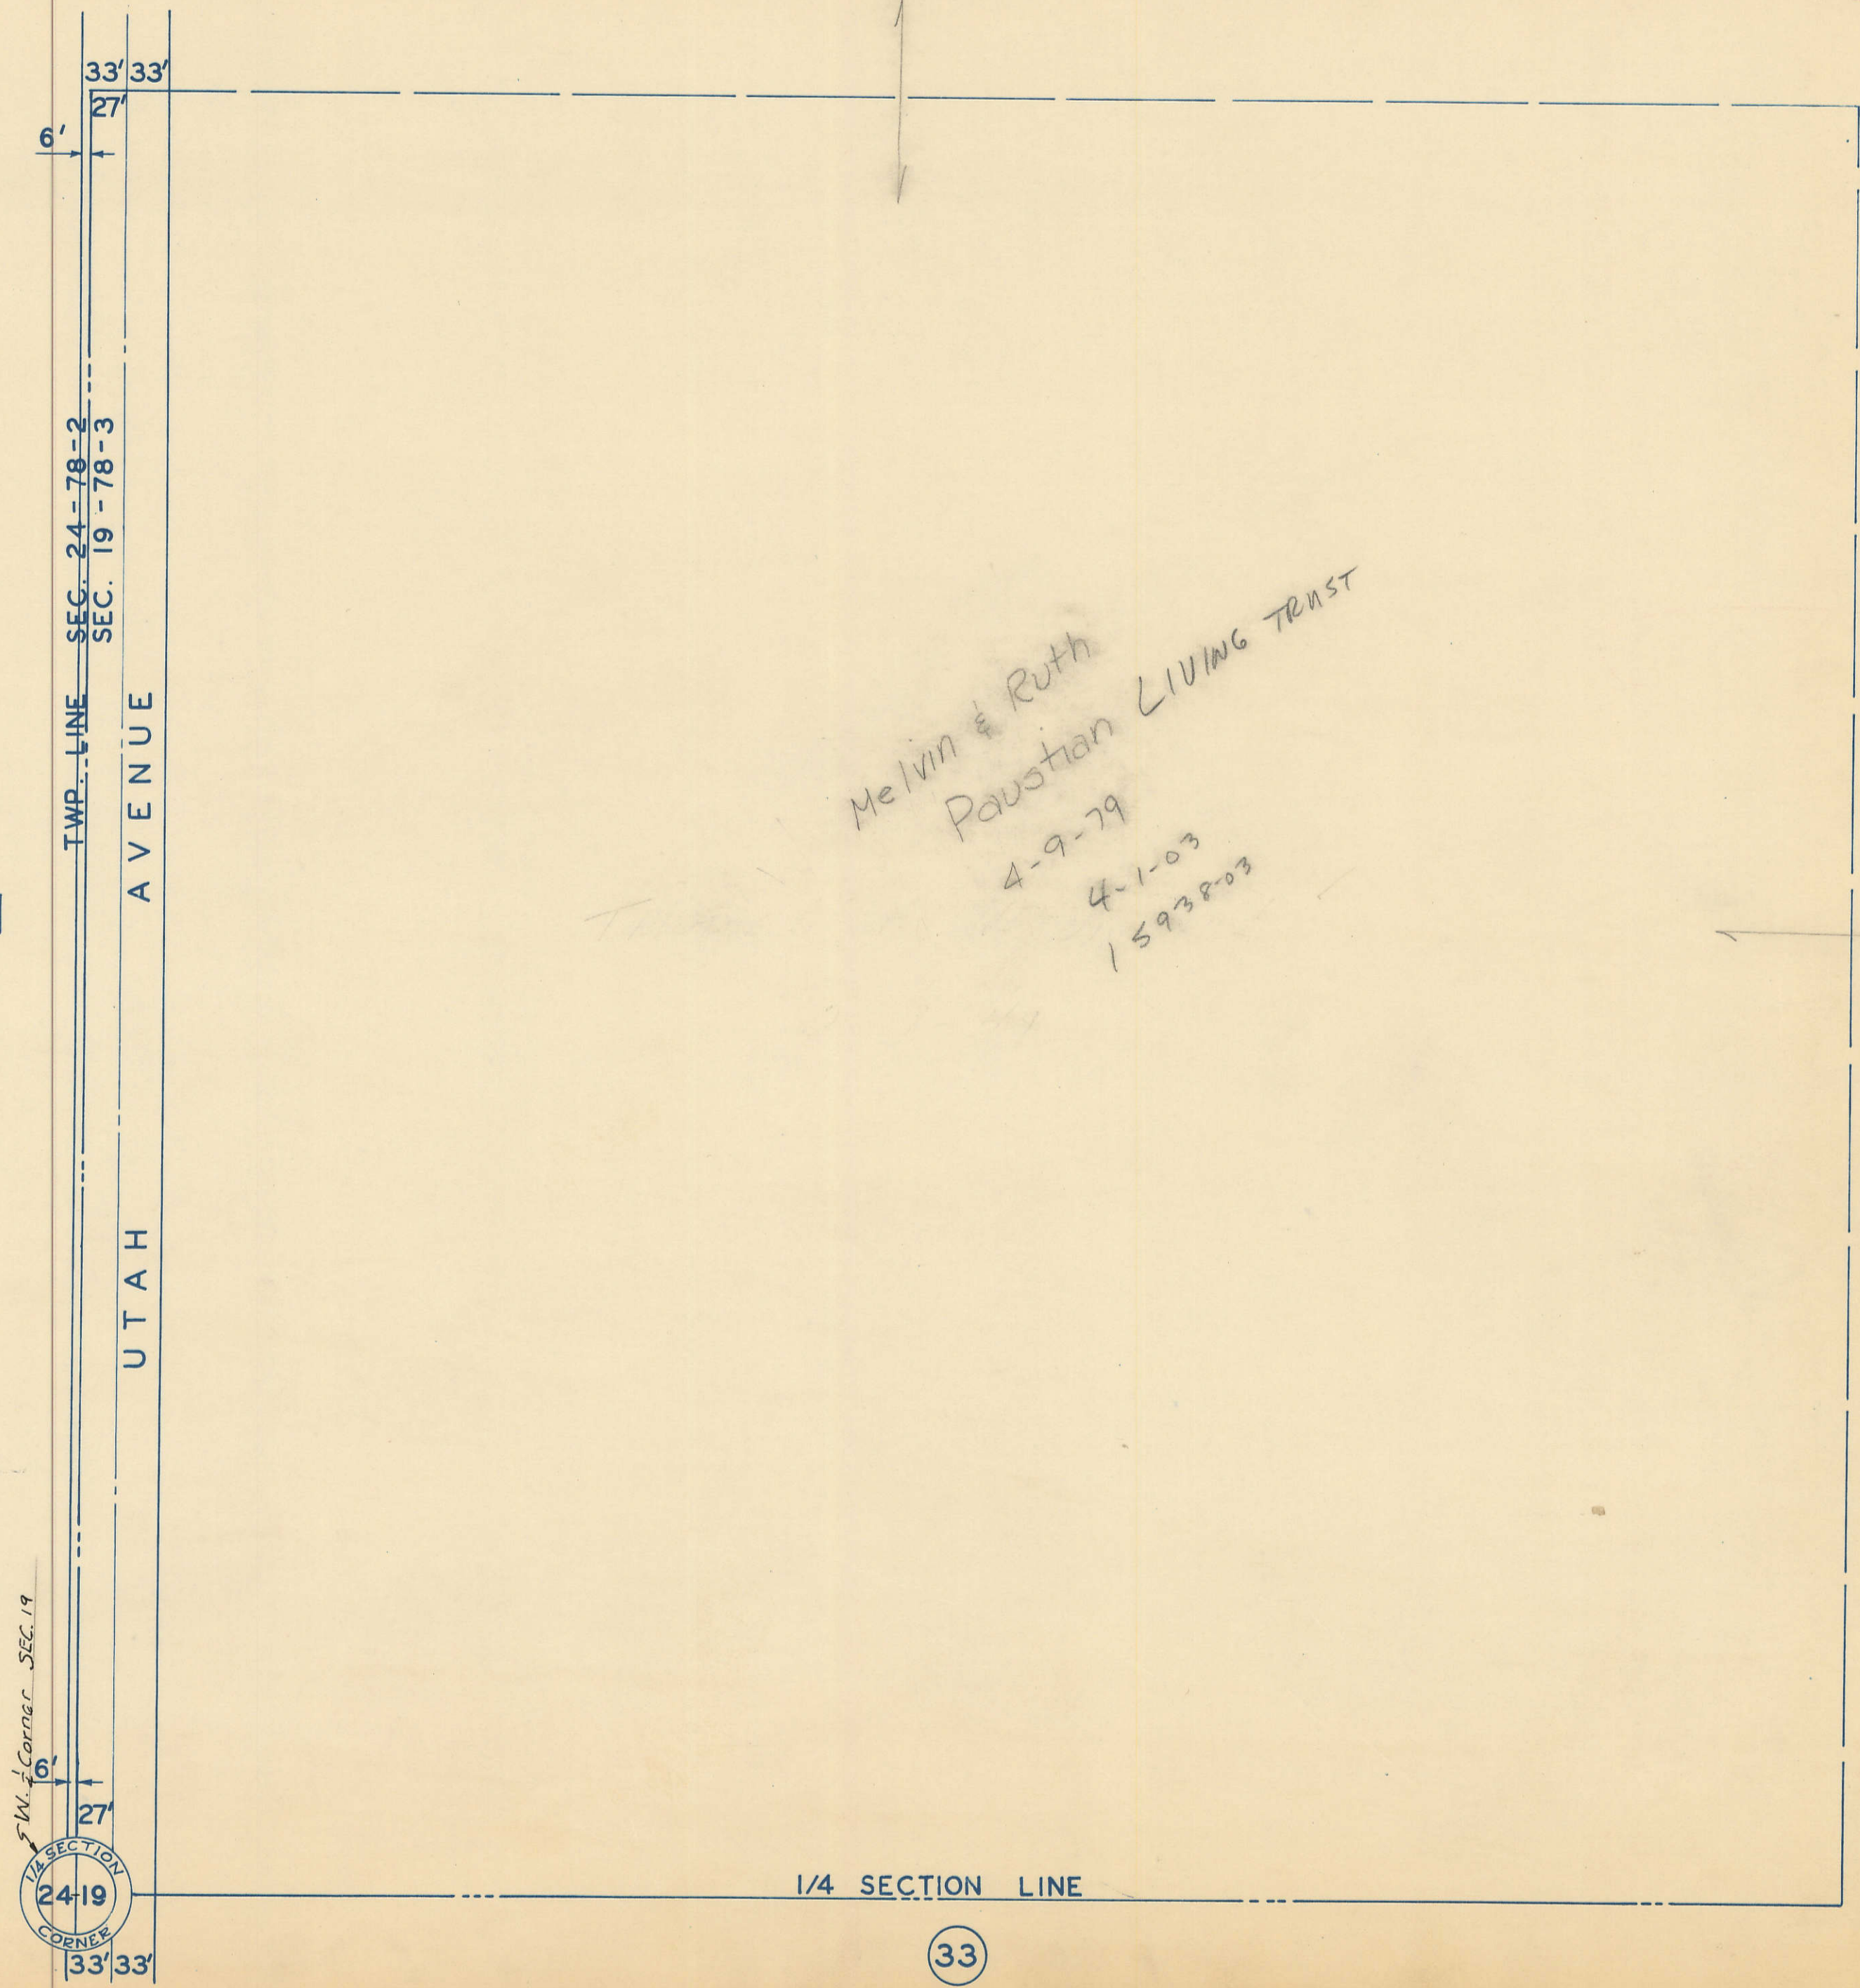

T-24

23

W. 1/4 Corner SEC. 19
1/4 SECTION
24-19
CORNER
33' 33'

Melvin & Ruth
Paustian LIVING TRUST
4-9-79
4-1-03
15938-03

1/4 SECTION LINE

33