


S.W. 1/4, S.E. 1/4
SEC. 17-78-3
SCALE: 1 in = 100 ft.

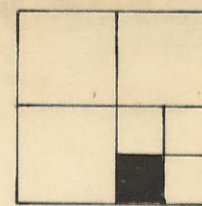

53


Transfer Page 64ds-186

(37)

Emerald Partners

*1-2-97
34472
34473
34474
34475*

5-26-13

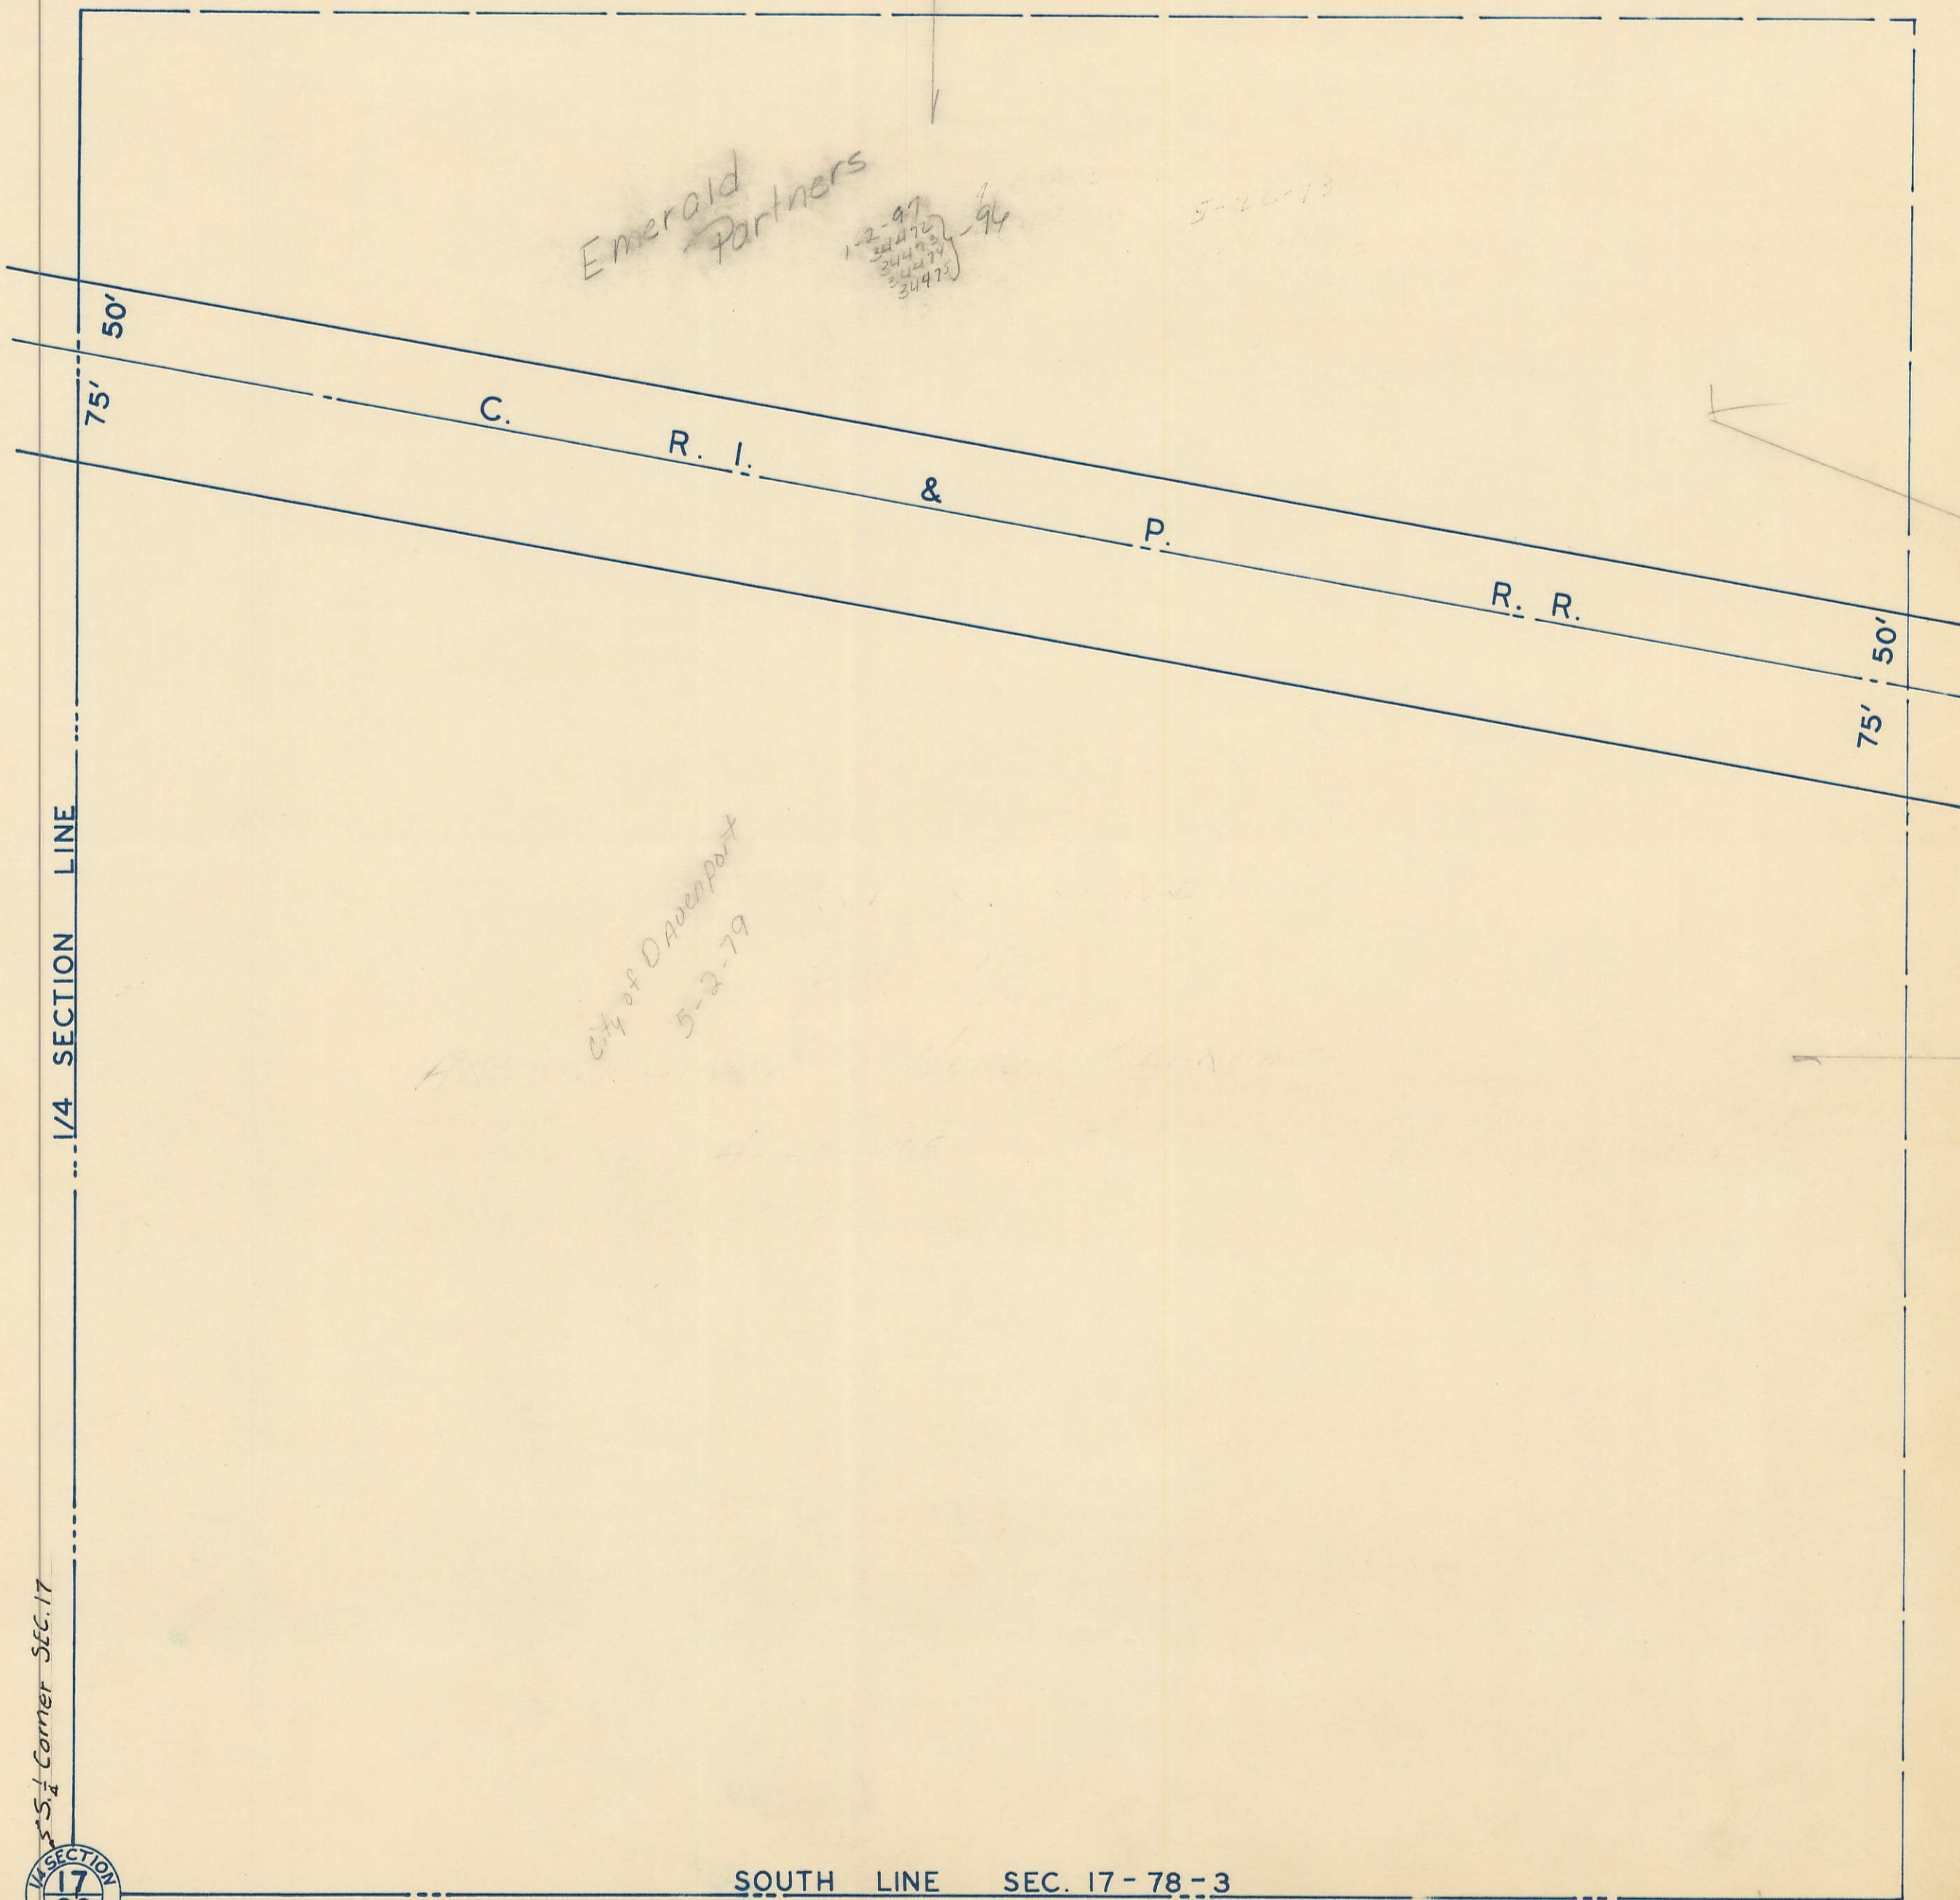

(51)

S. 1/4 Corner Sec. 17

17
20
CORNER

*City of Davenport
5-2-79*

(55)

SOUTH LINE SEC. 17-78-3

T-20

(5)