



E. 660', S.E. 1/4, S.E. 1/4
SEC. 12-78-2
SCALE: 1 in. = 100ft

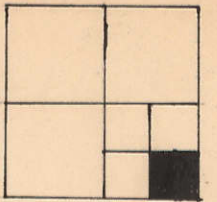

Transfer Page 5lds-43

39

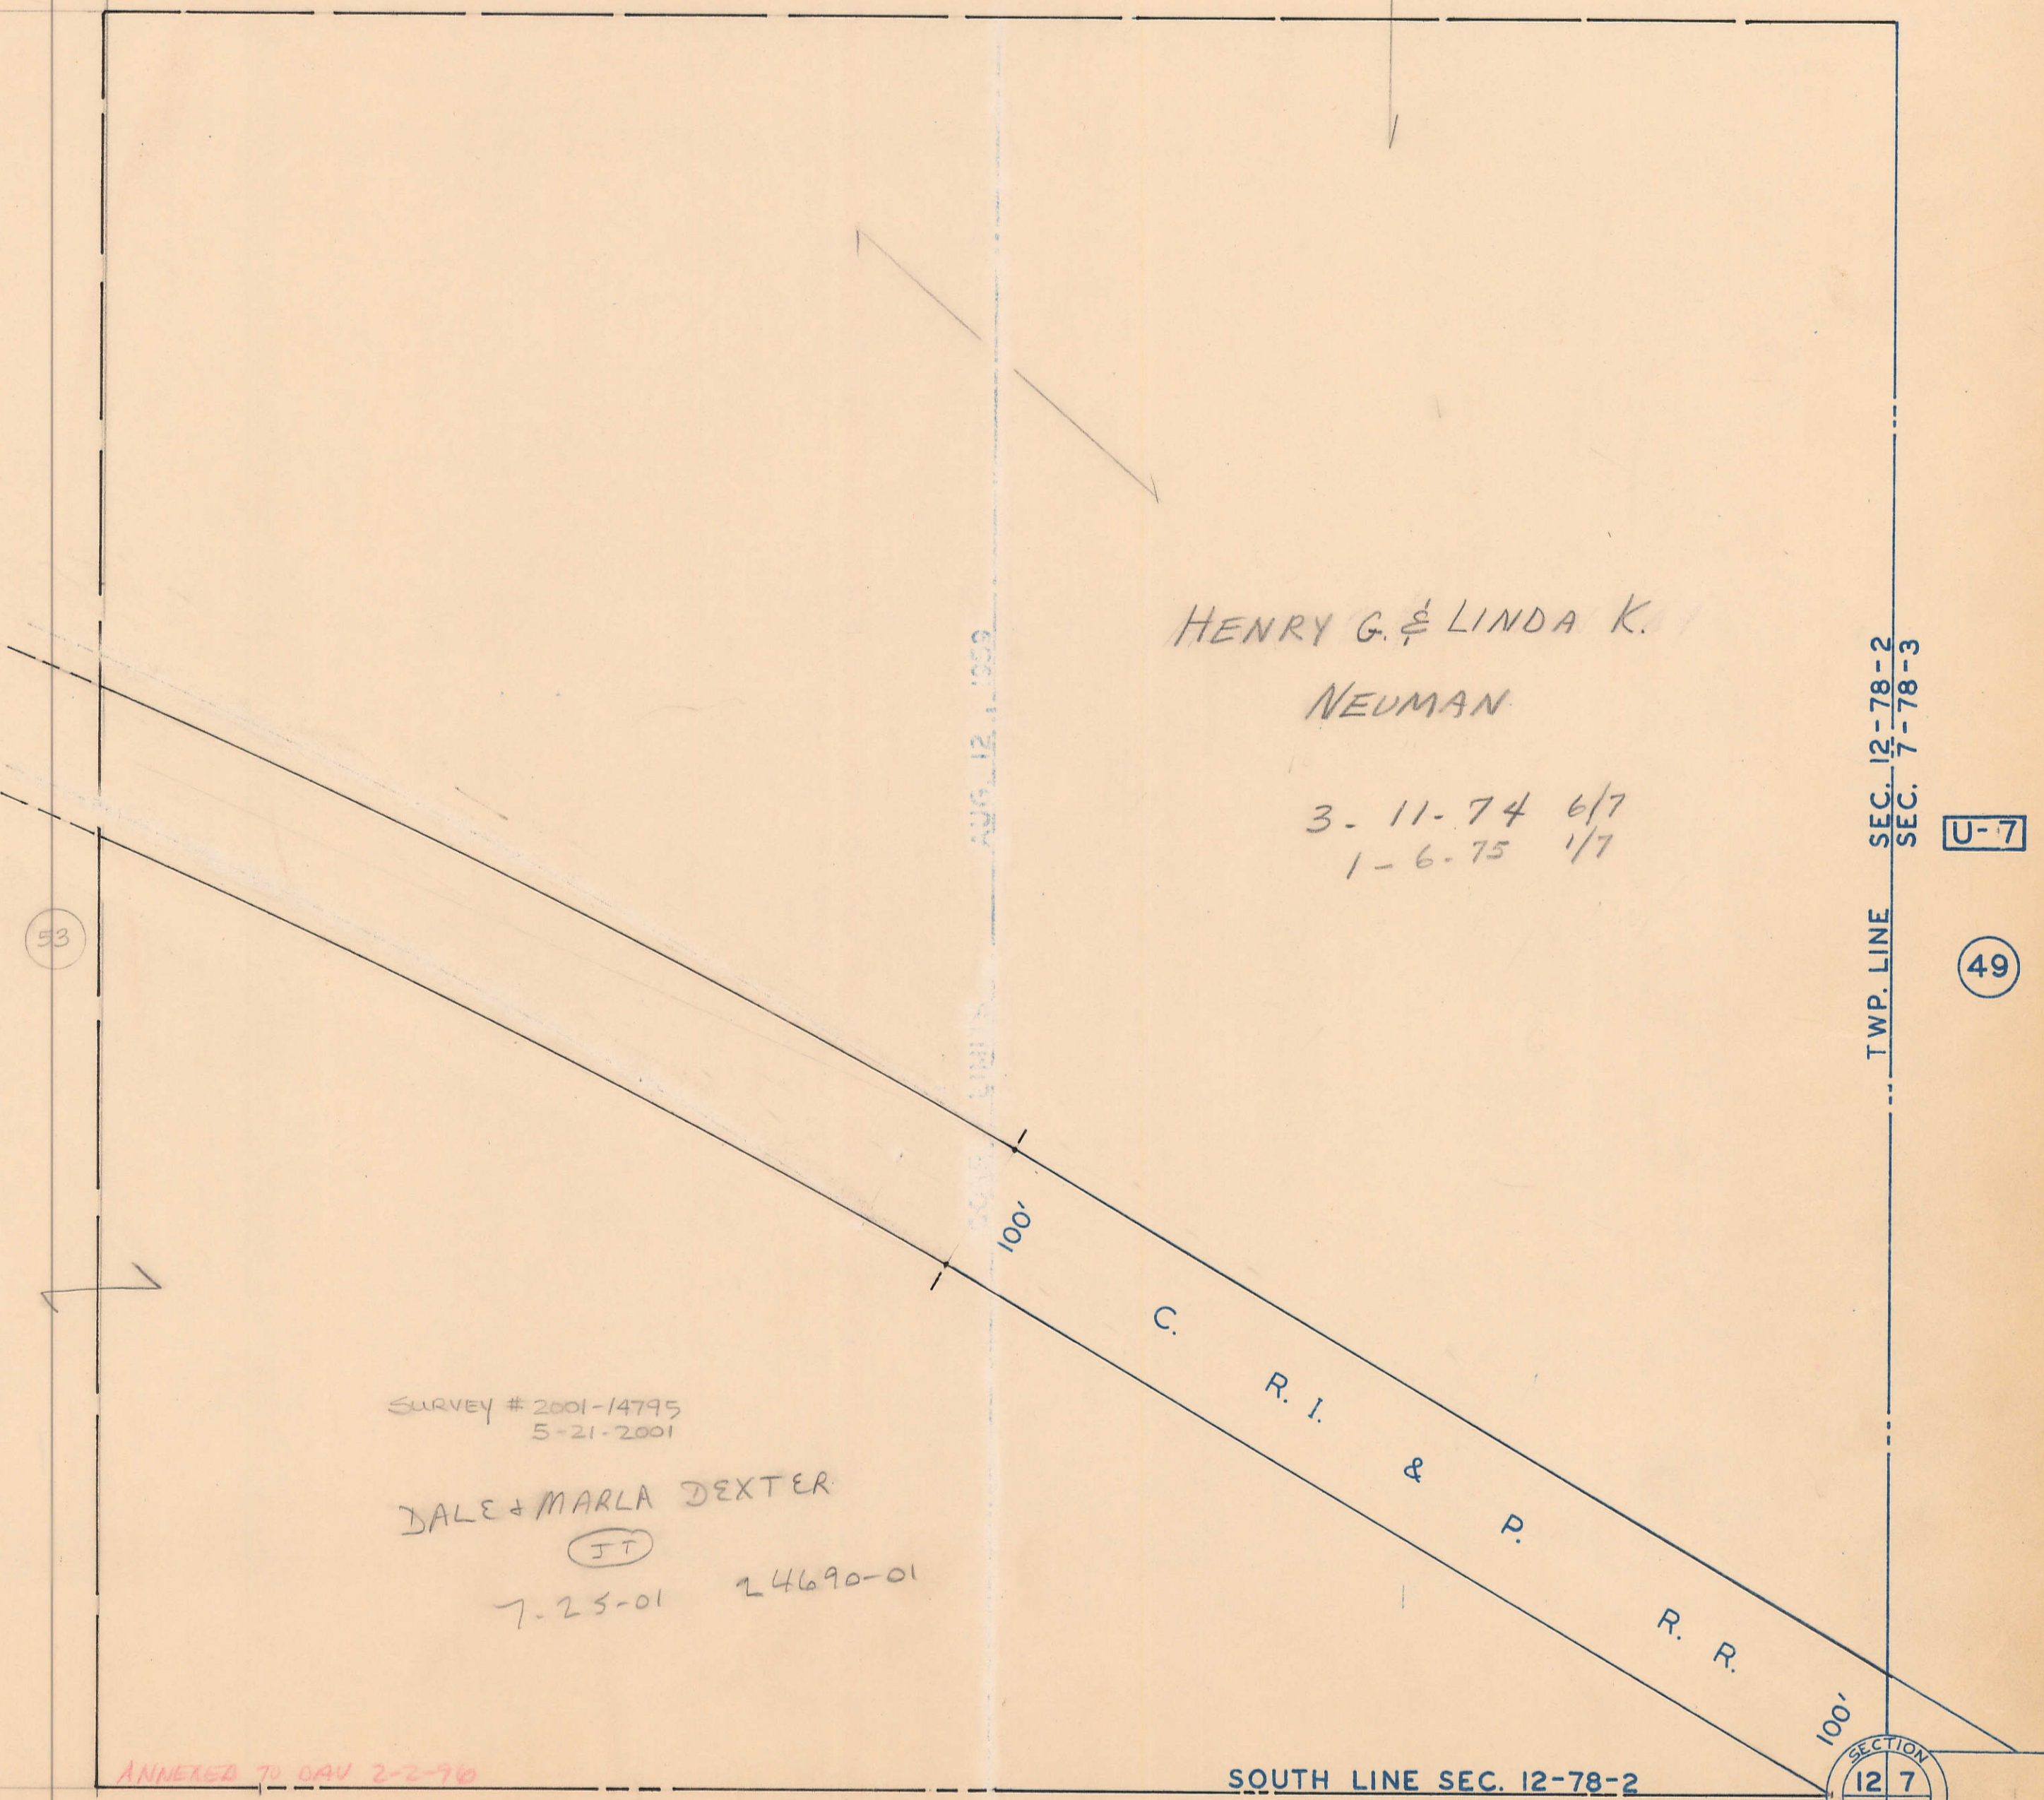

HENRY G. & LINDA K.
NEUMAN

3-11-74 6/7
1-6-75 1/7

SURVEY # 2001-14795
5-21-2001

DALE & MARLA DEXTER
(JT)

7-25-01 24690-01

ANNEXED TO DAV 2-2-70


U-7

49

SOUTH LINE SEC. 12-78-2

U-13

7

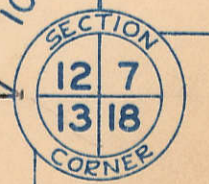

53