


N.E.1/4,N.E.1/4  
SEC. 1-78-2  
SCALE: 1in=100ft.

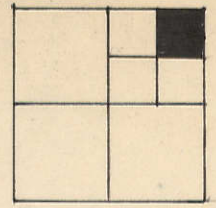



53

V-36

55

TRANSFER PAGE 51ds-32

NORTH LINE SEC. 1-78-2 CORP. LIMITS AUG. 12, 1959

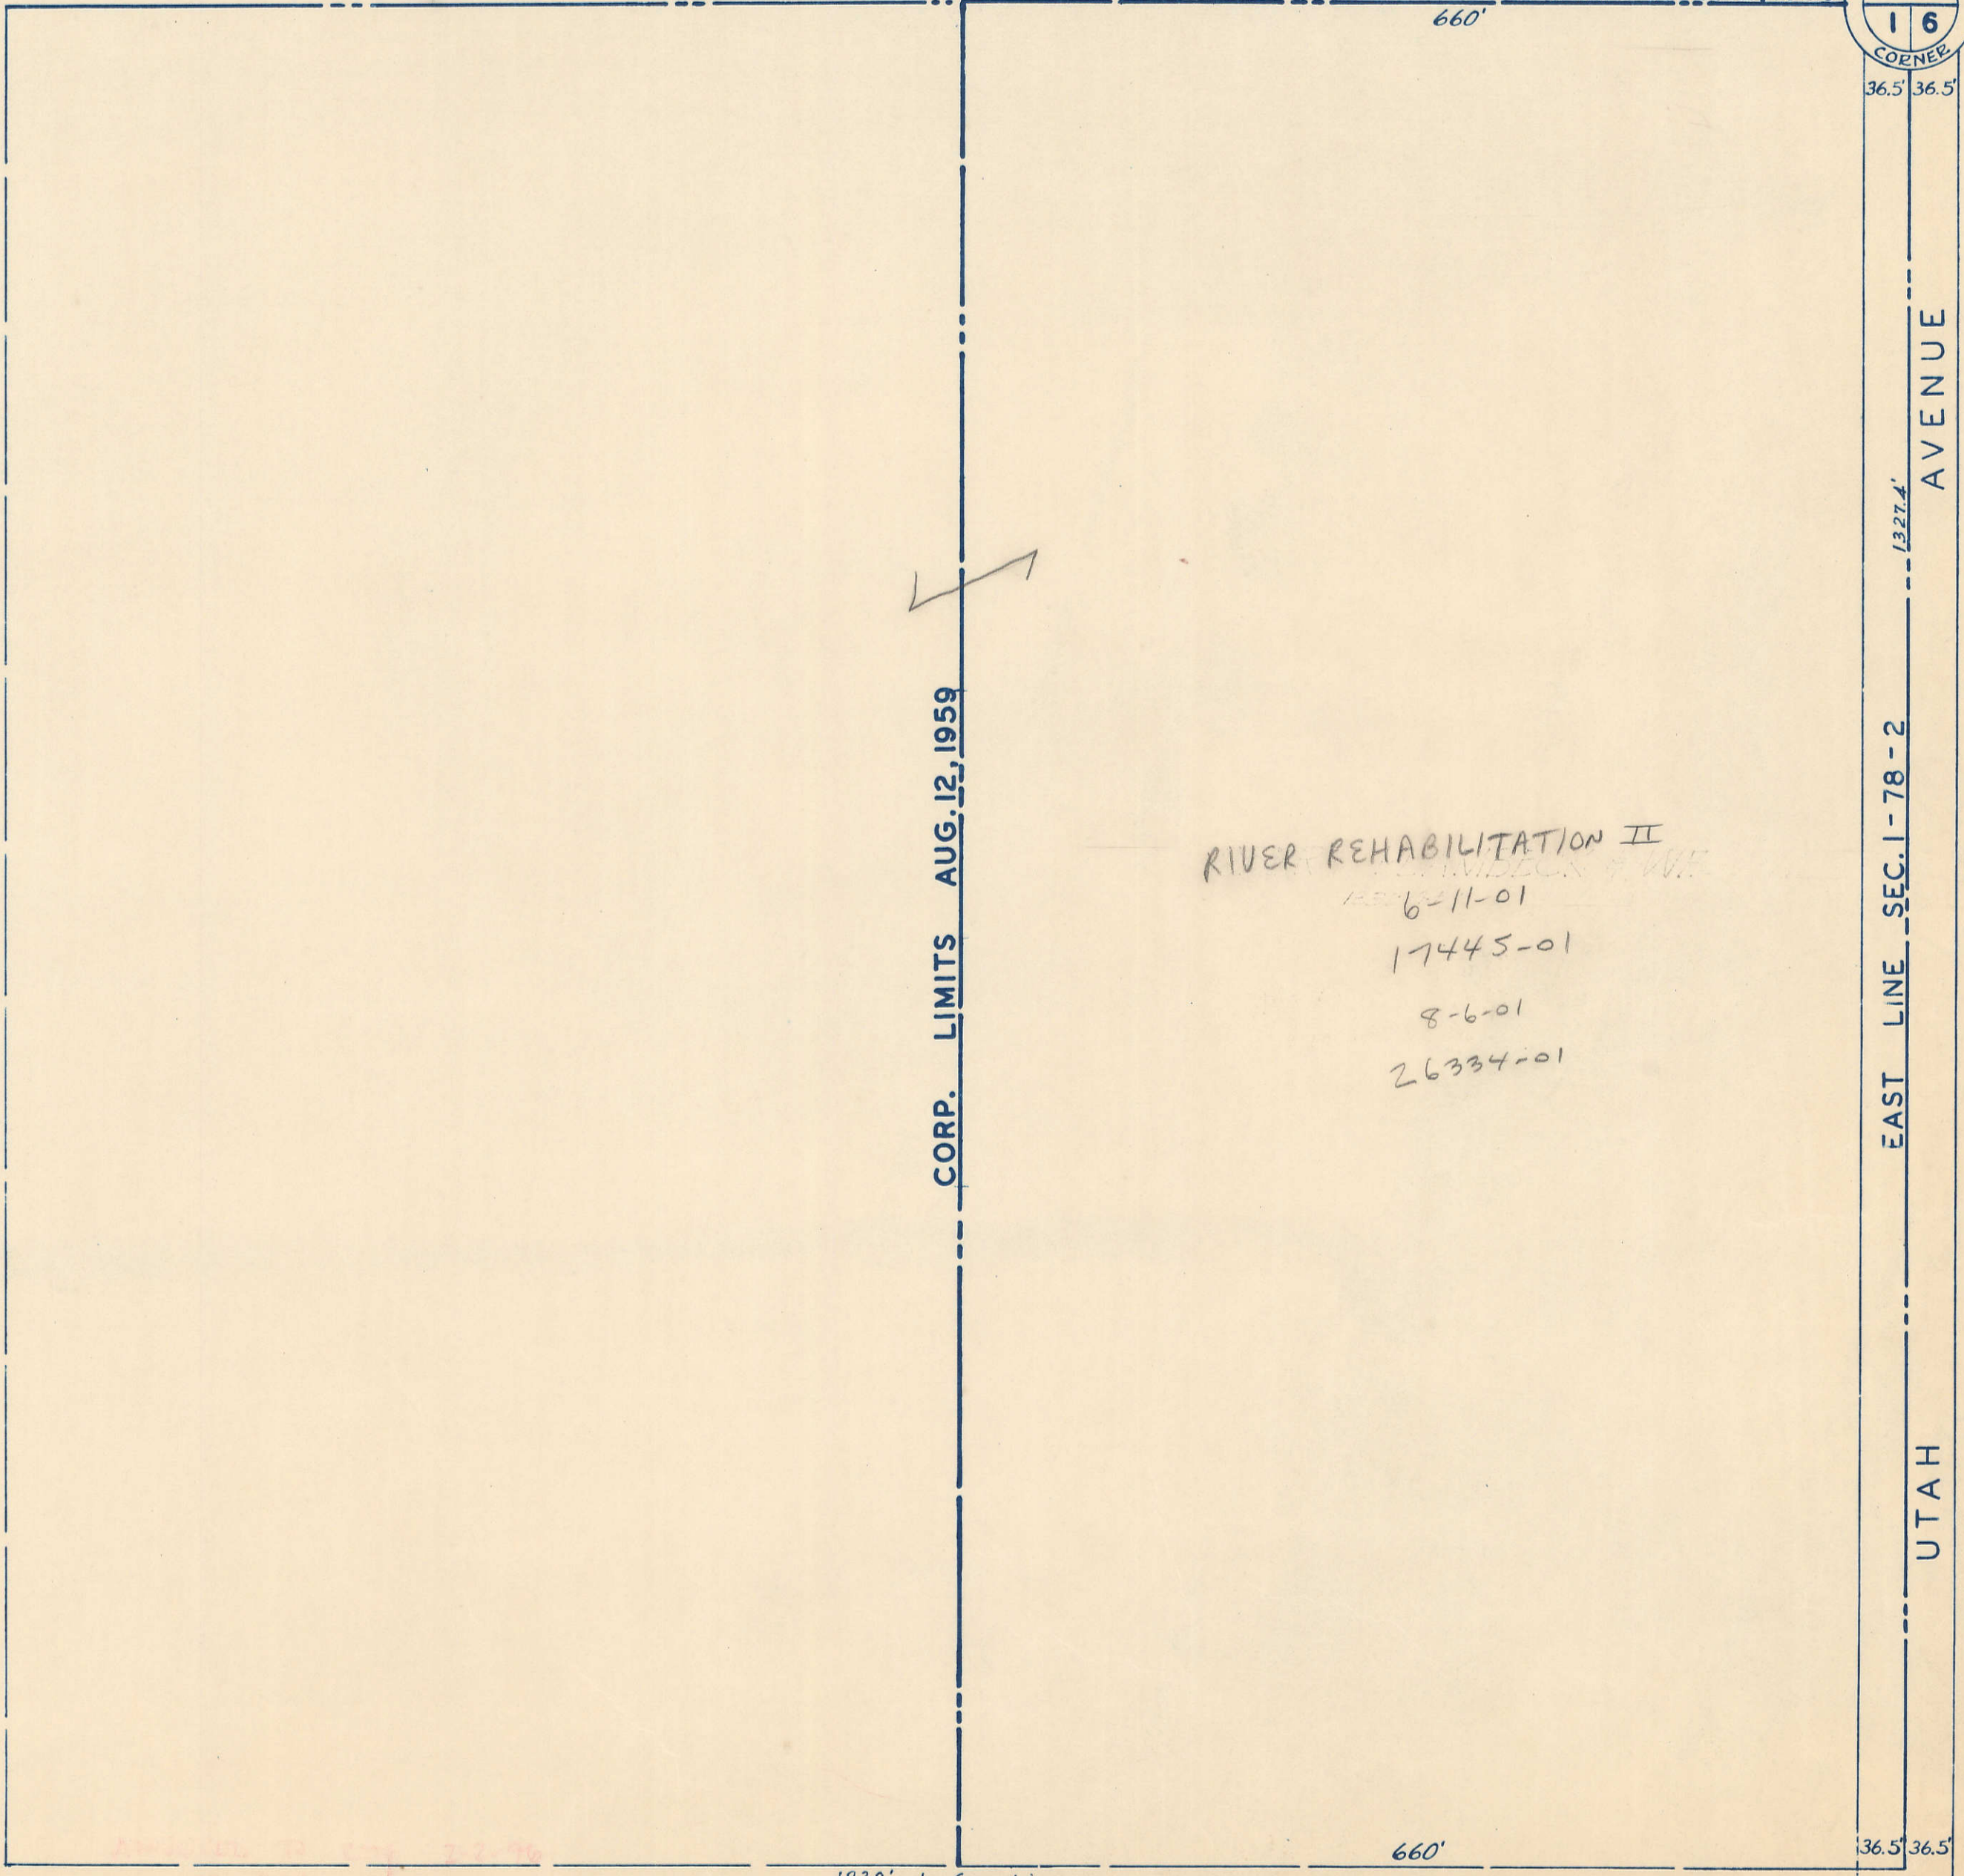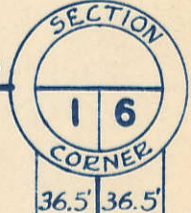

5

V-6

1

23