



N.E. 1/4, N.W. 1/4
SEC. 8-78-3
SCALE: 1 IN. = 100 FT.

3

V-5

51

Transfer Page 62ds-177

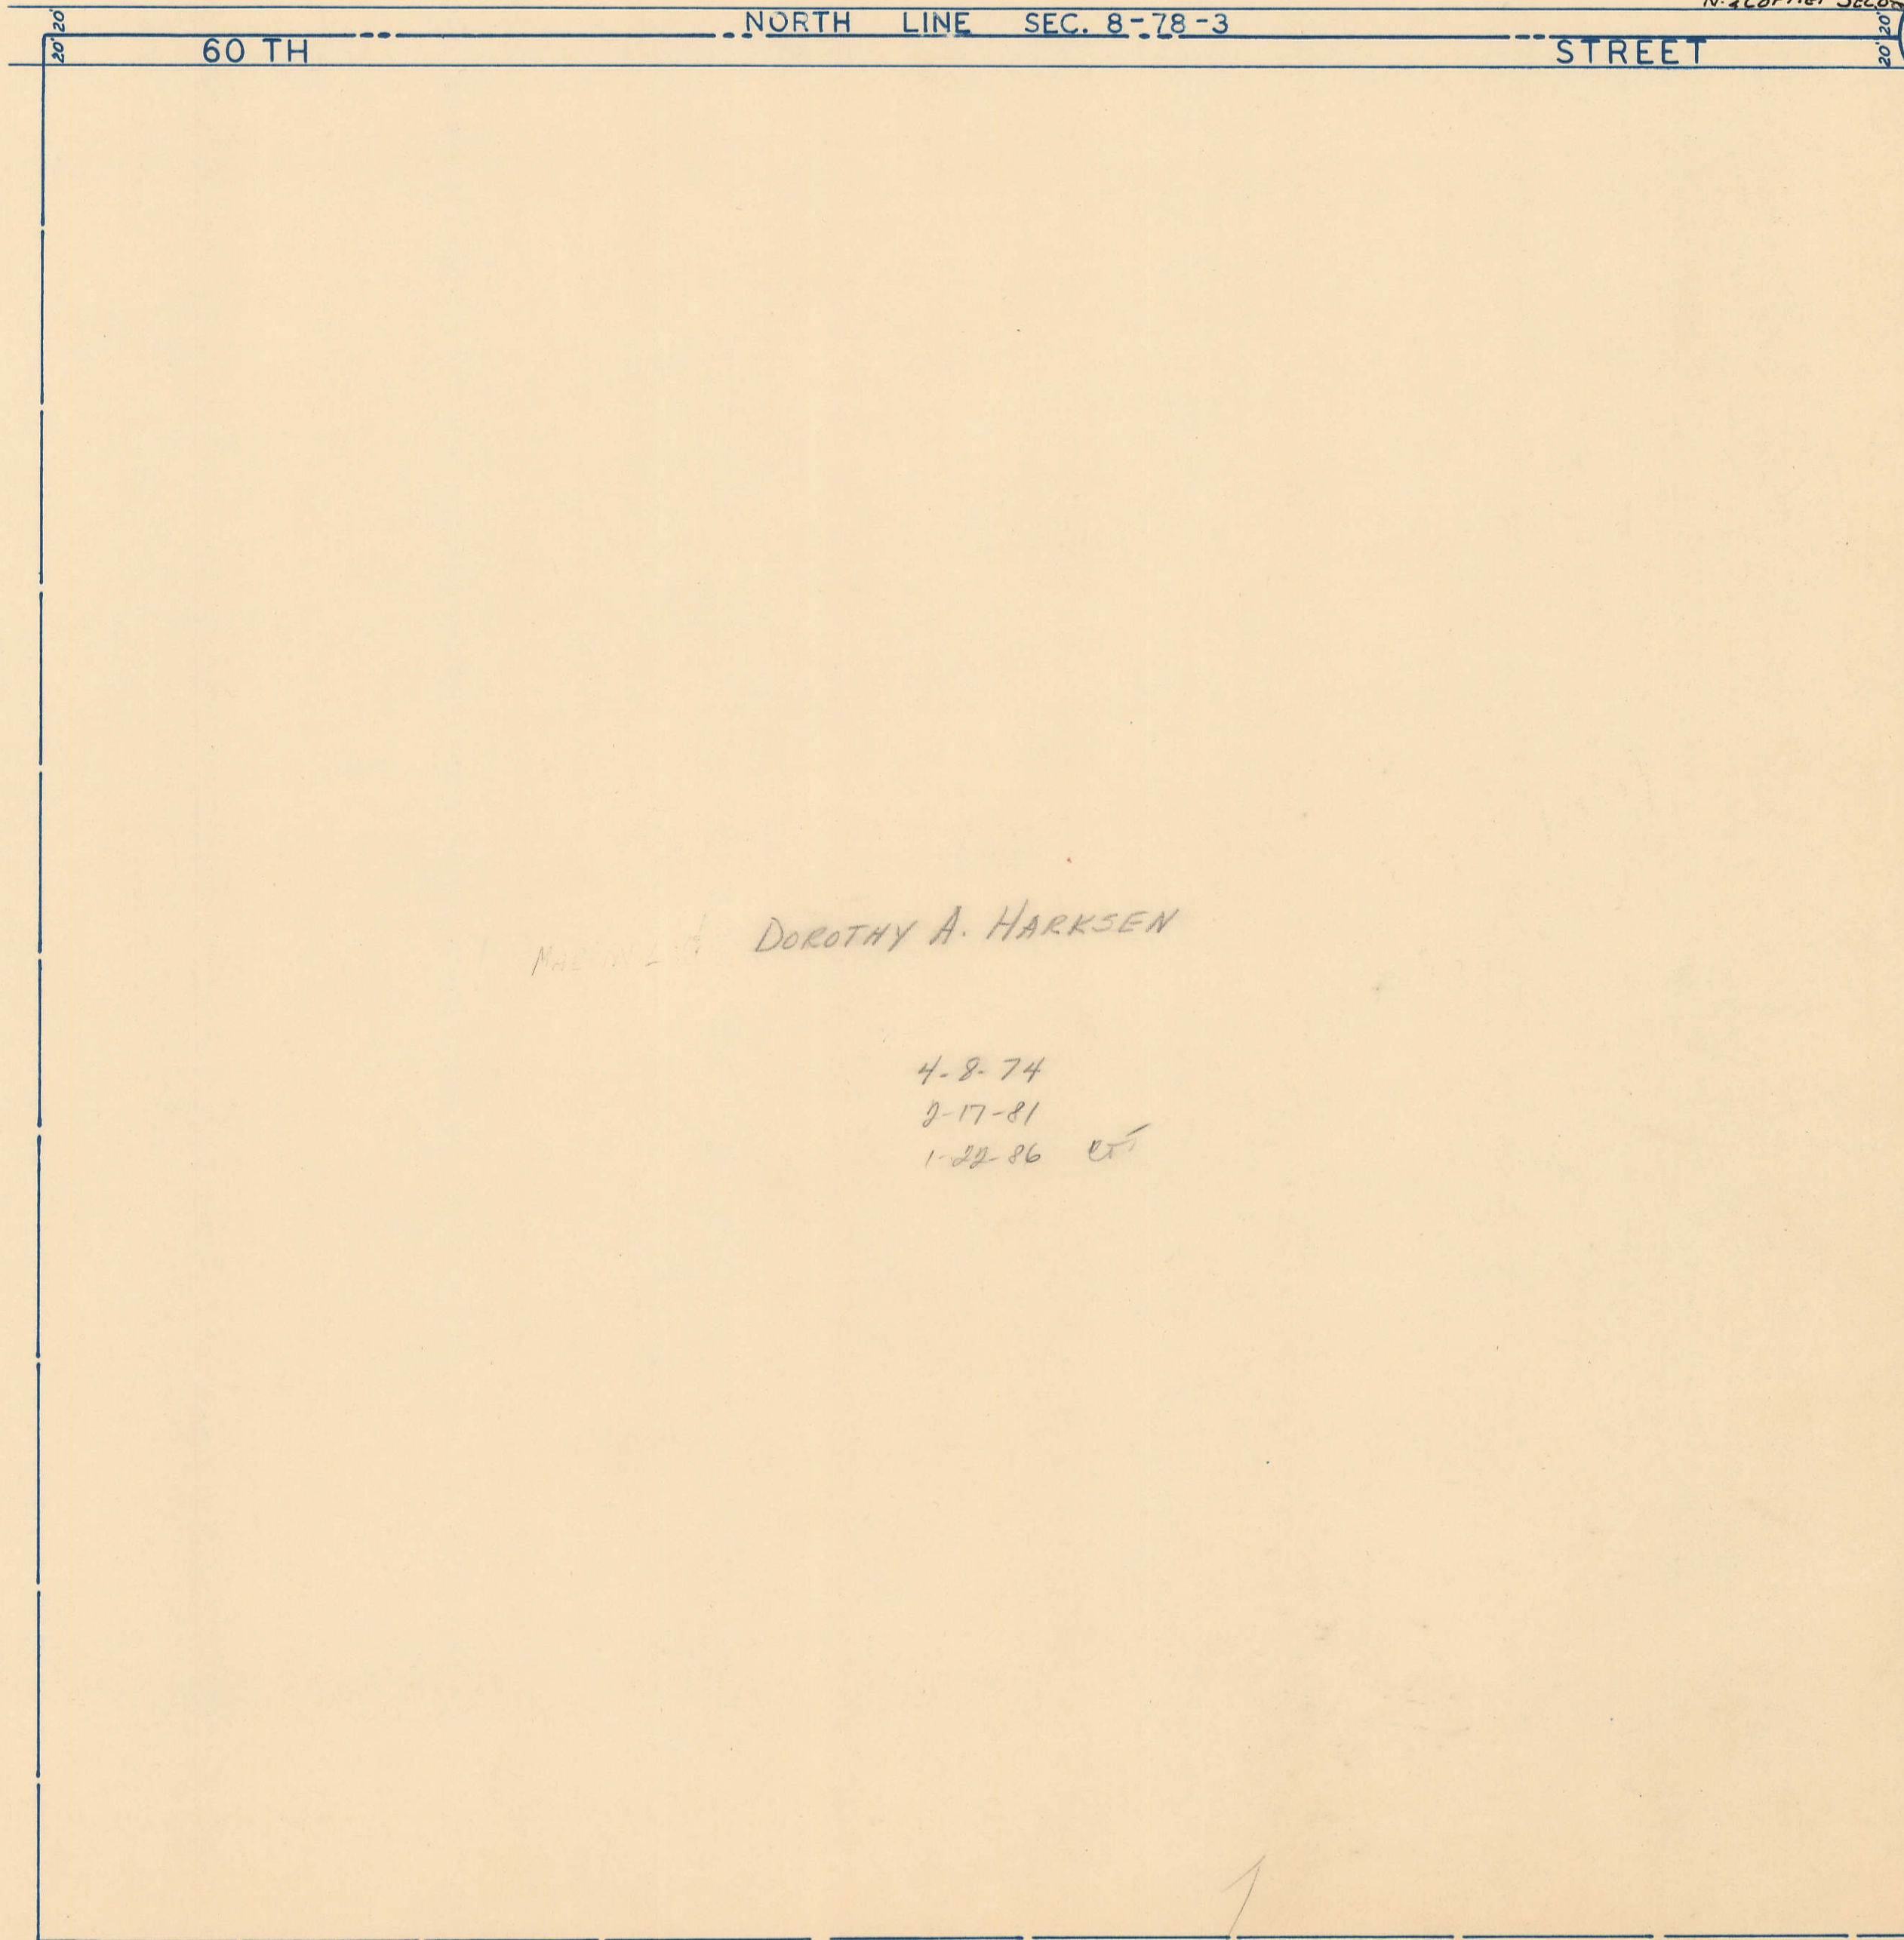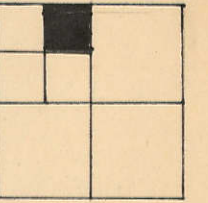

N. 1/4 Corner SEC. 8-78-3

SECTION 8-78-3 CORNER

This road was established by prescription
No width established

AVE.

1/4 SECTION LINE

WYOMING

1

5

19