


TRANSFER PAGE 51ds-32

23

1/4 SECTION
1-6
CORNER
36.5' 36.5'

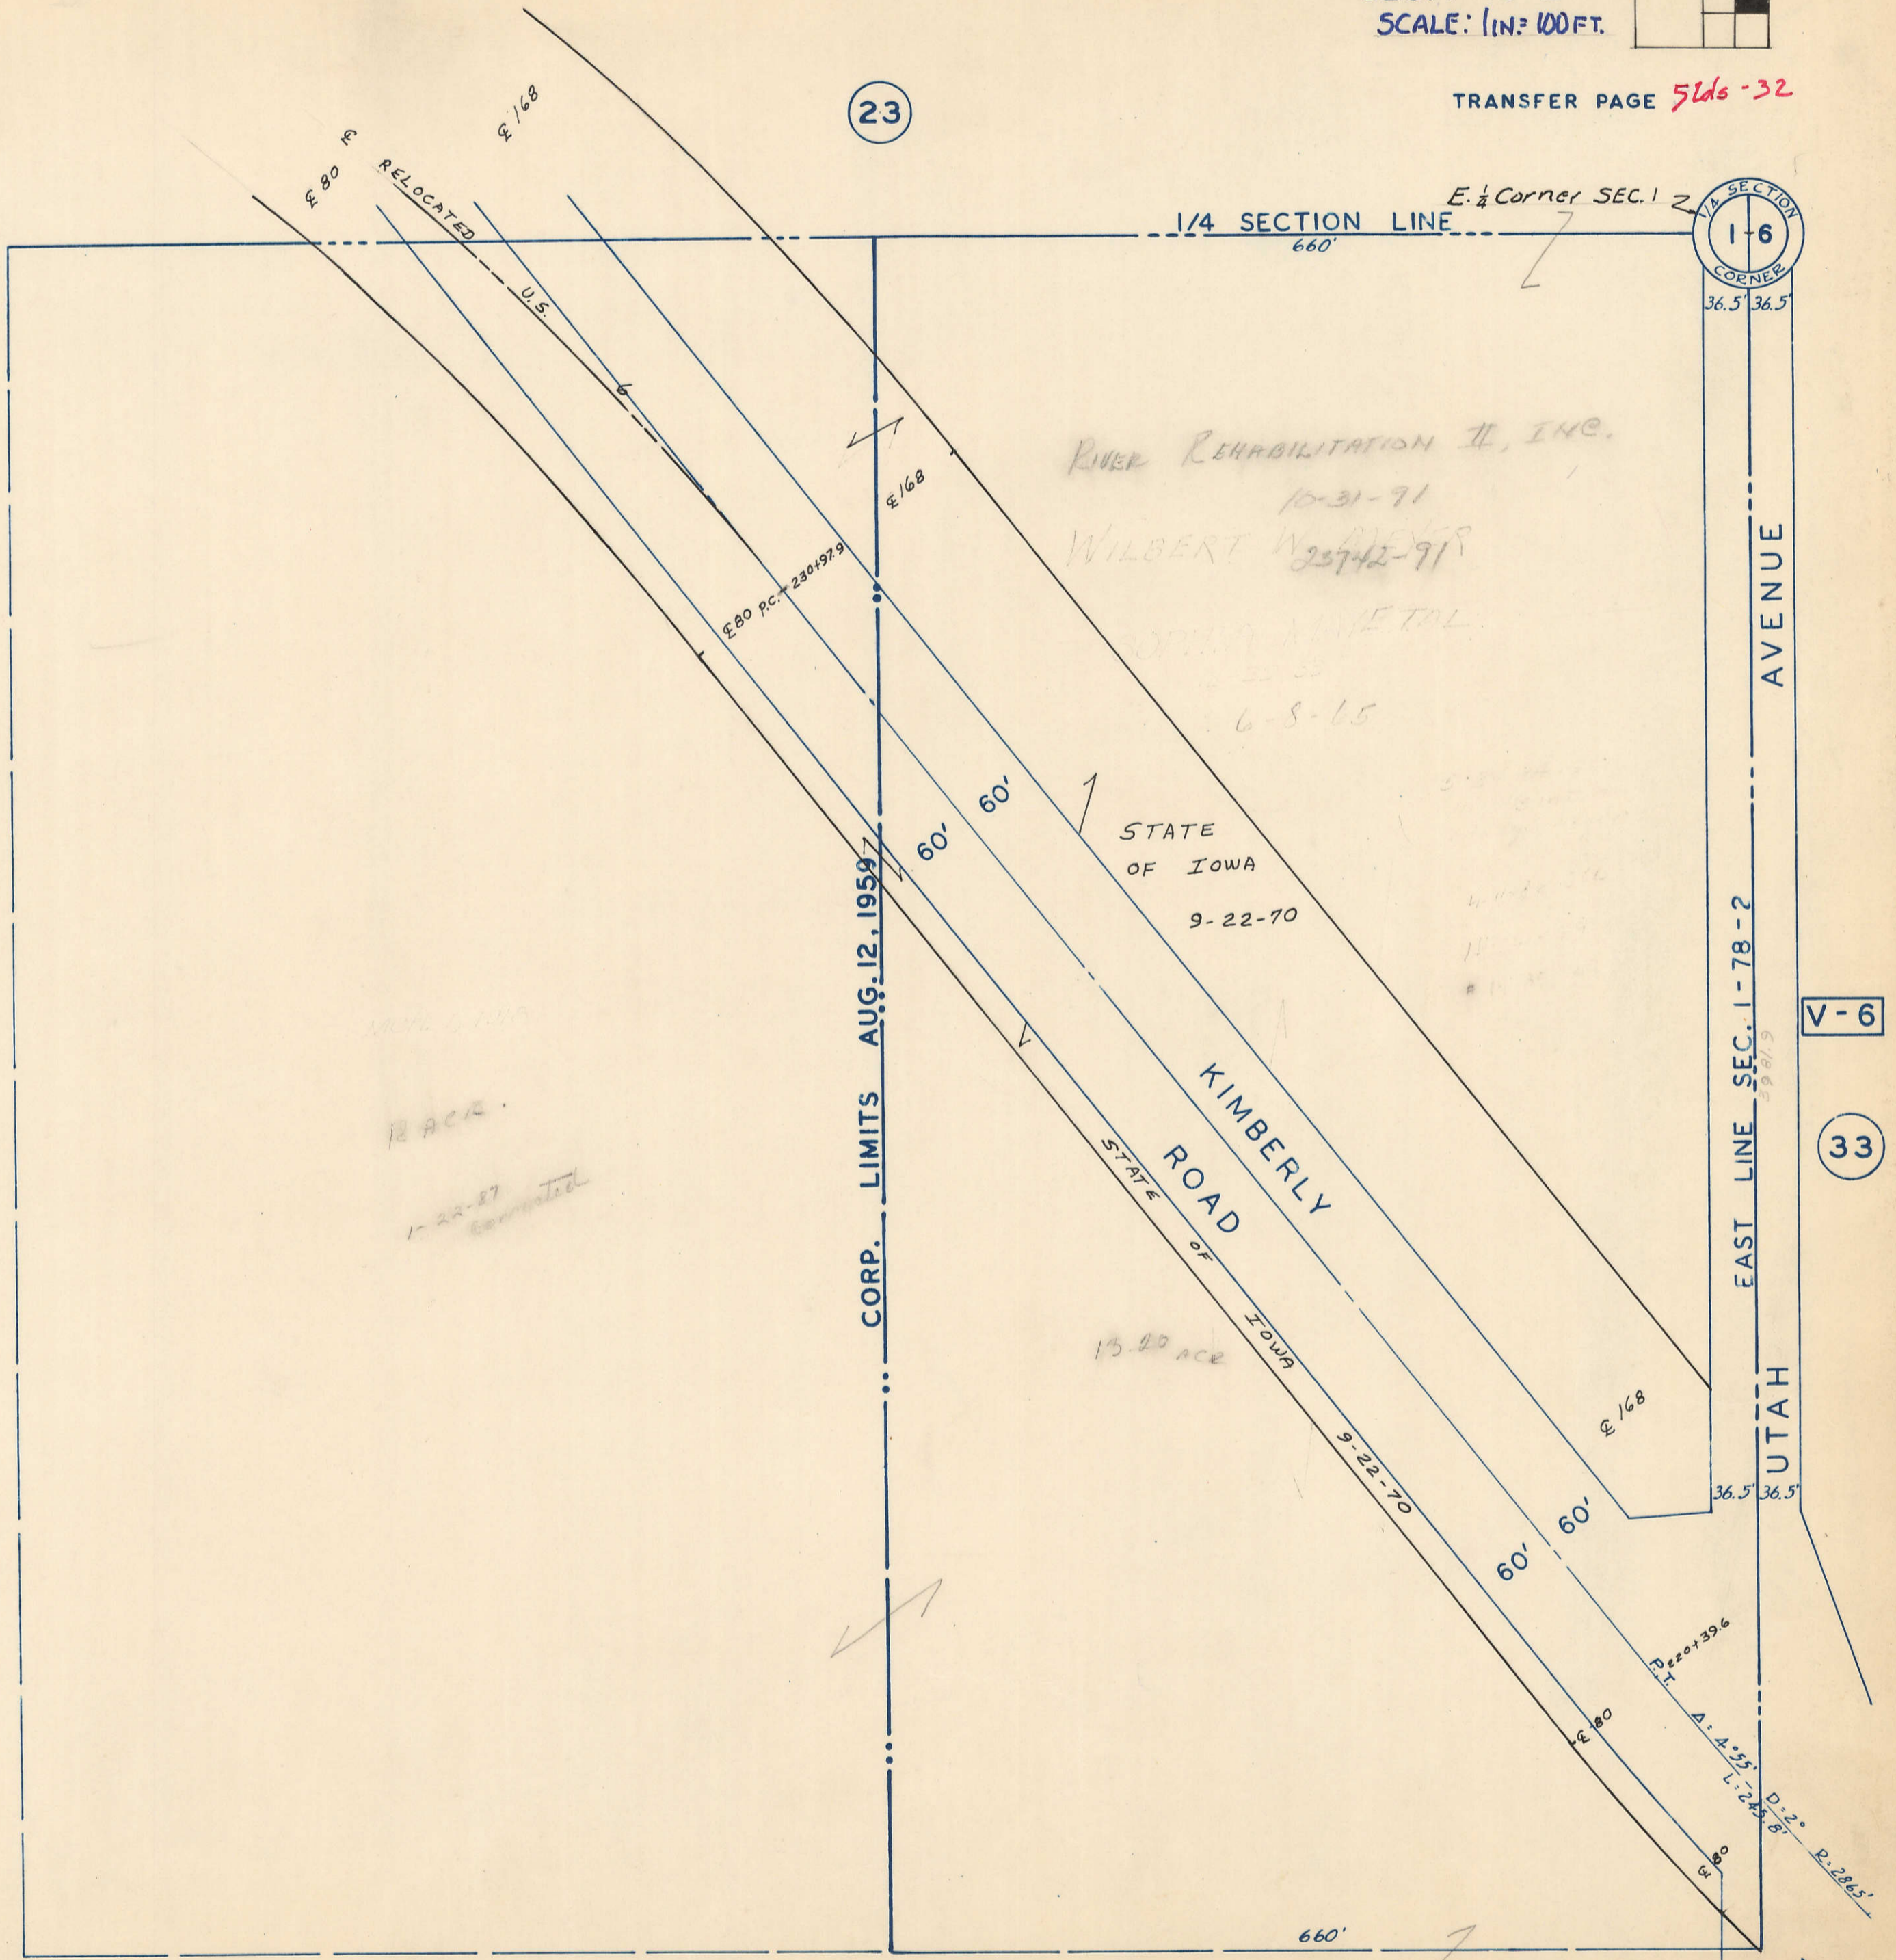

37

V-6

33

55