


V-5

49

Transfer Page 62ds-177

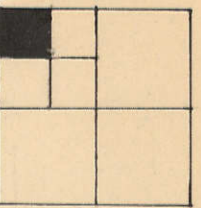

50' 50'

AVENUE


WEST LINE SEC. 8-78-3

7

TRANSFER PAGE 15A-2539

WISCONSIN

50' 50'

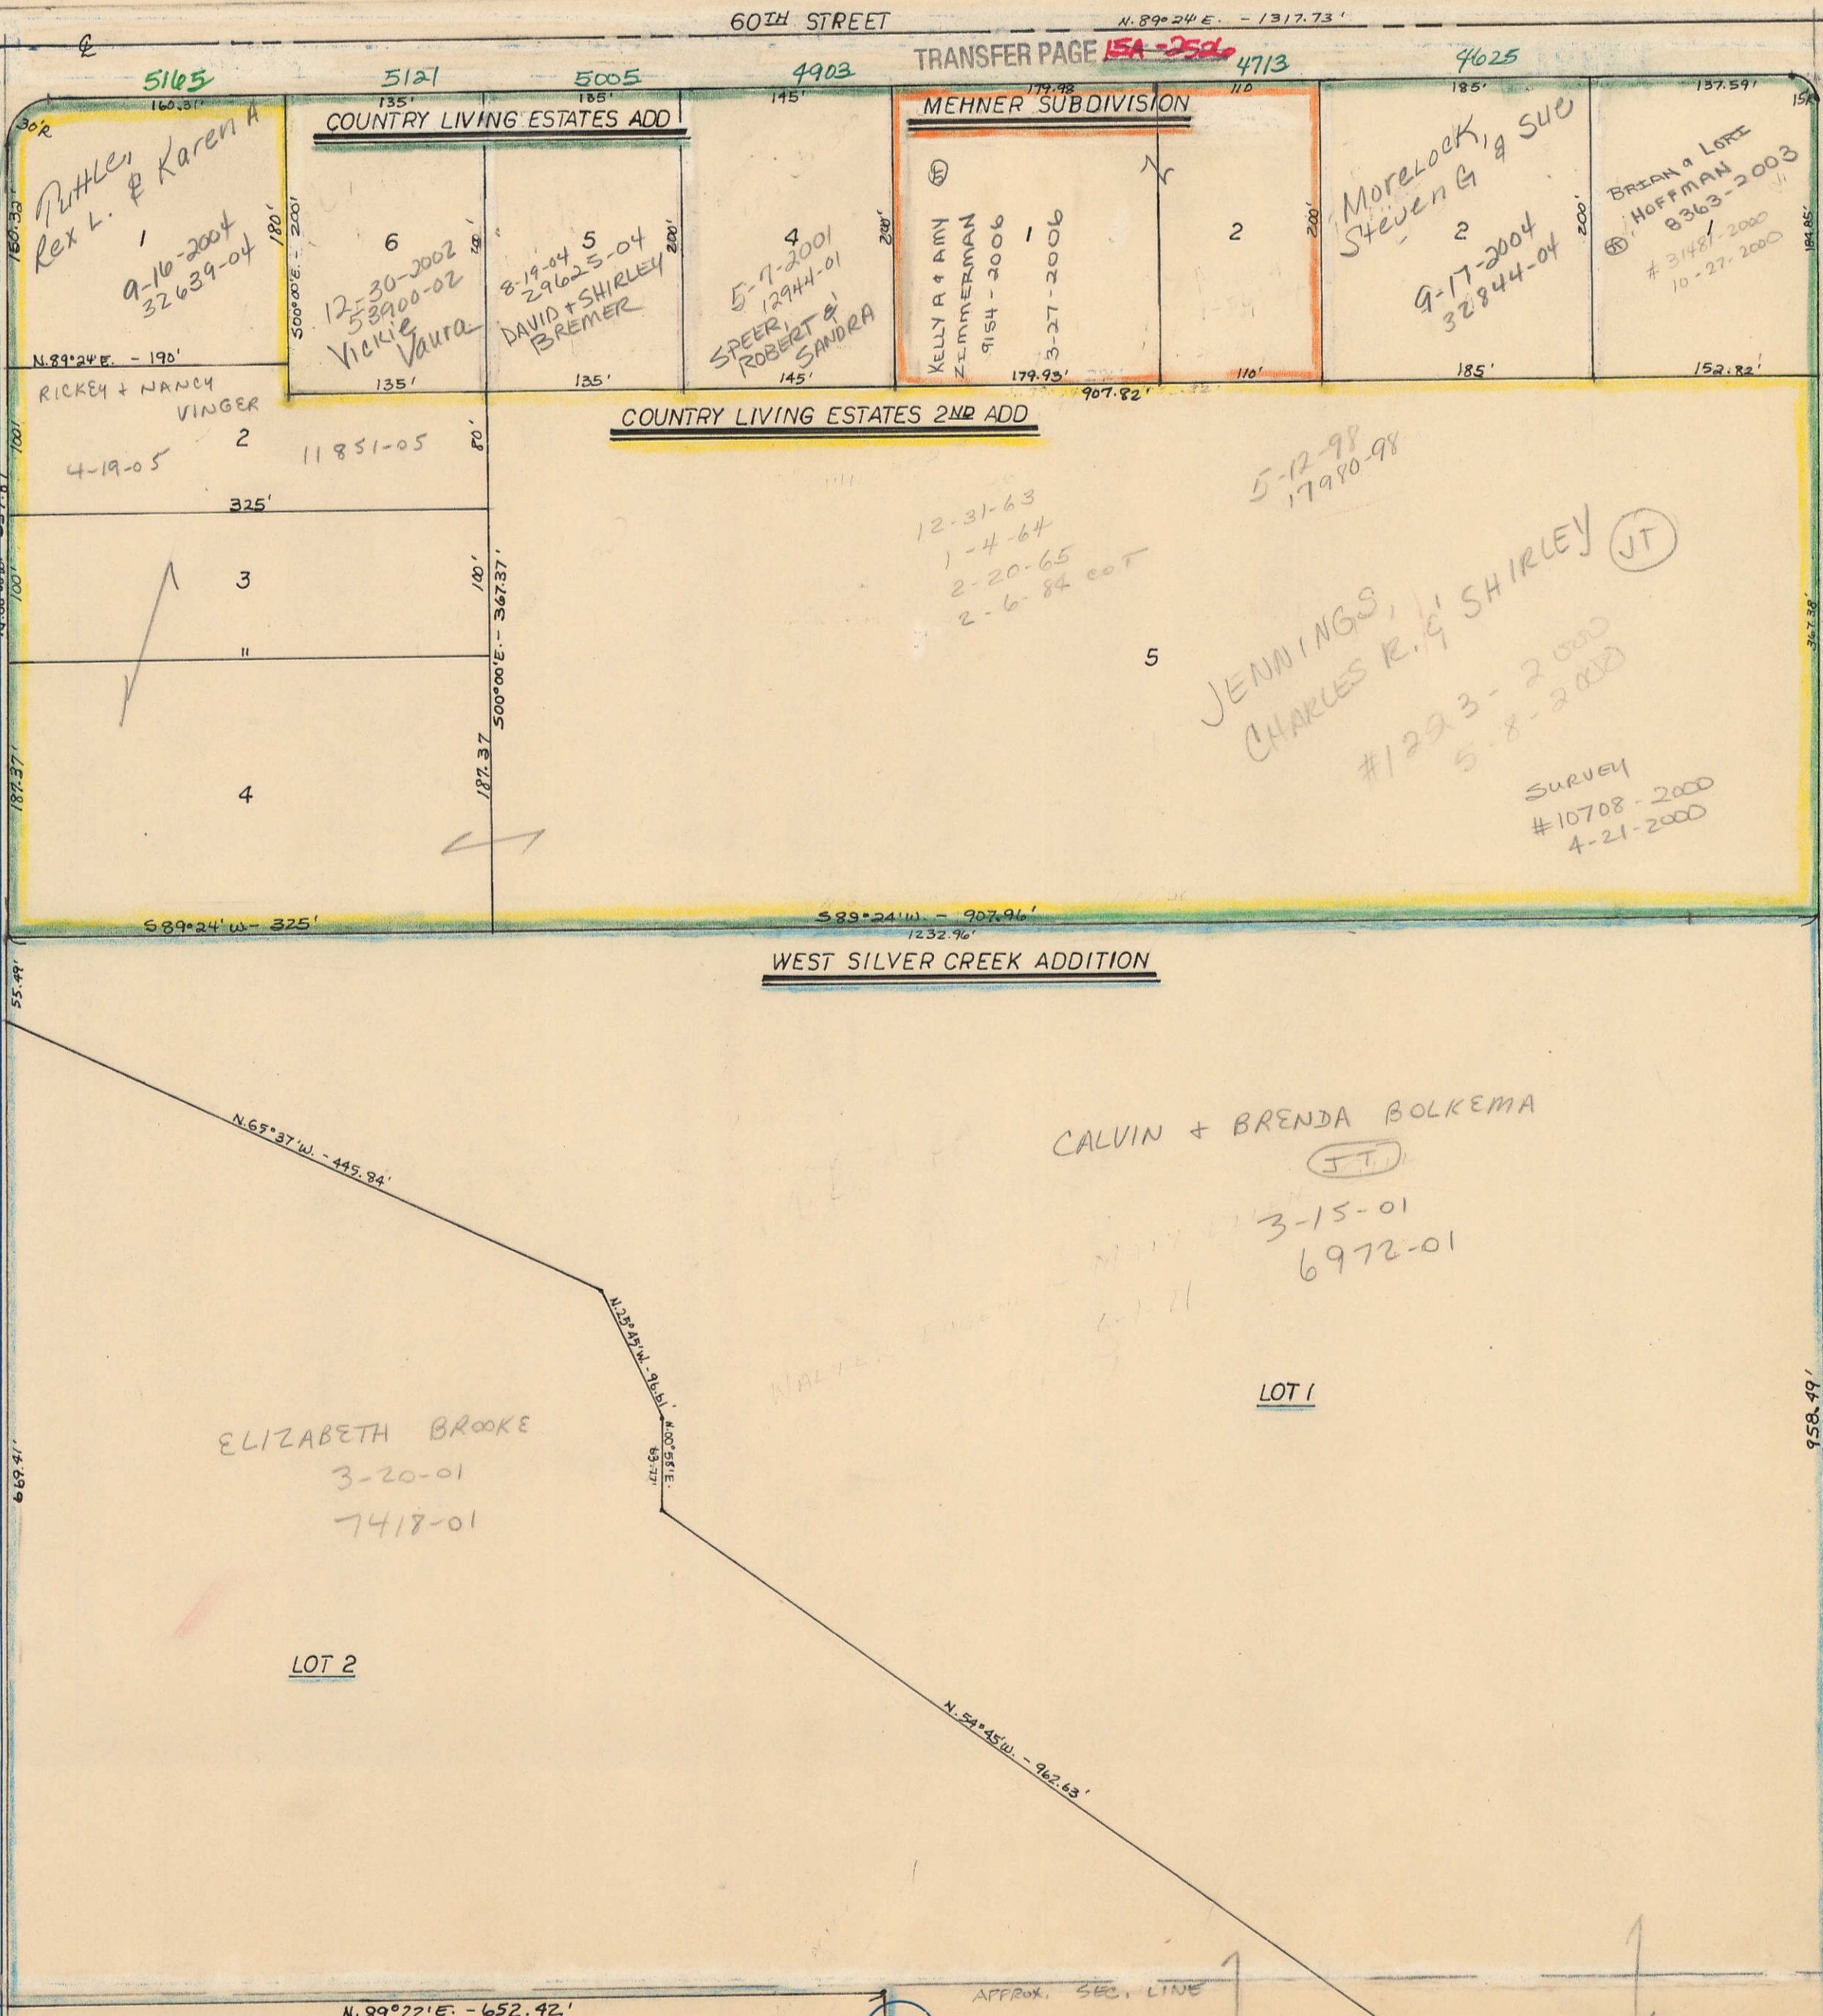

BLANKS TO:
CHARLES R. &
SHIRLEY
JENNINGS

3

17