



TRANSFER PAGE 51ds - 22

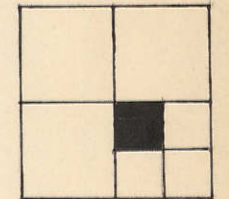

21

35

39

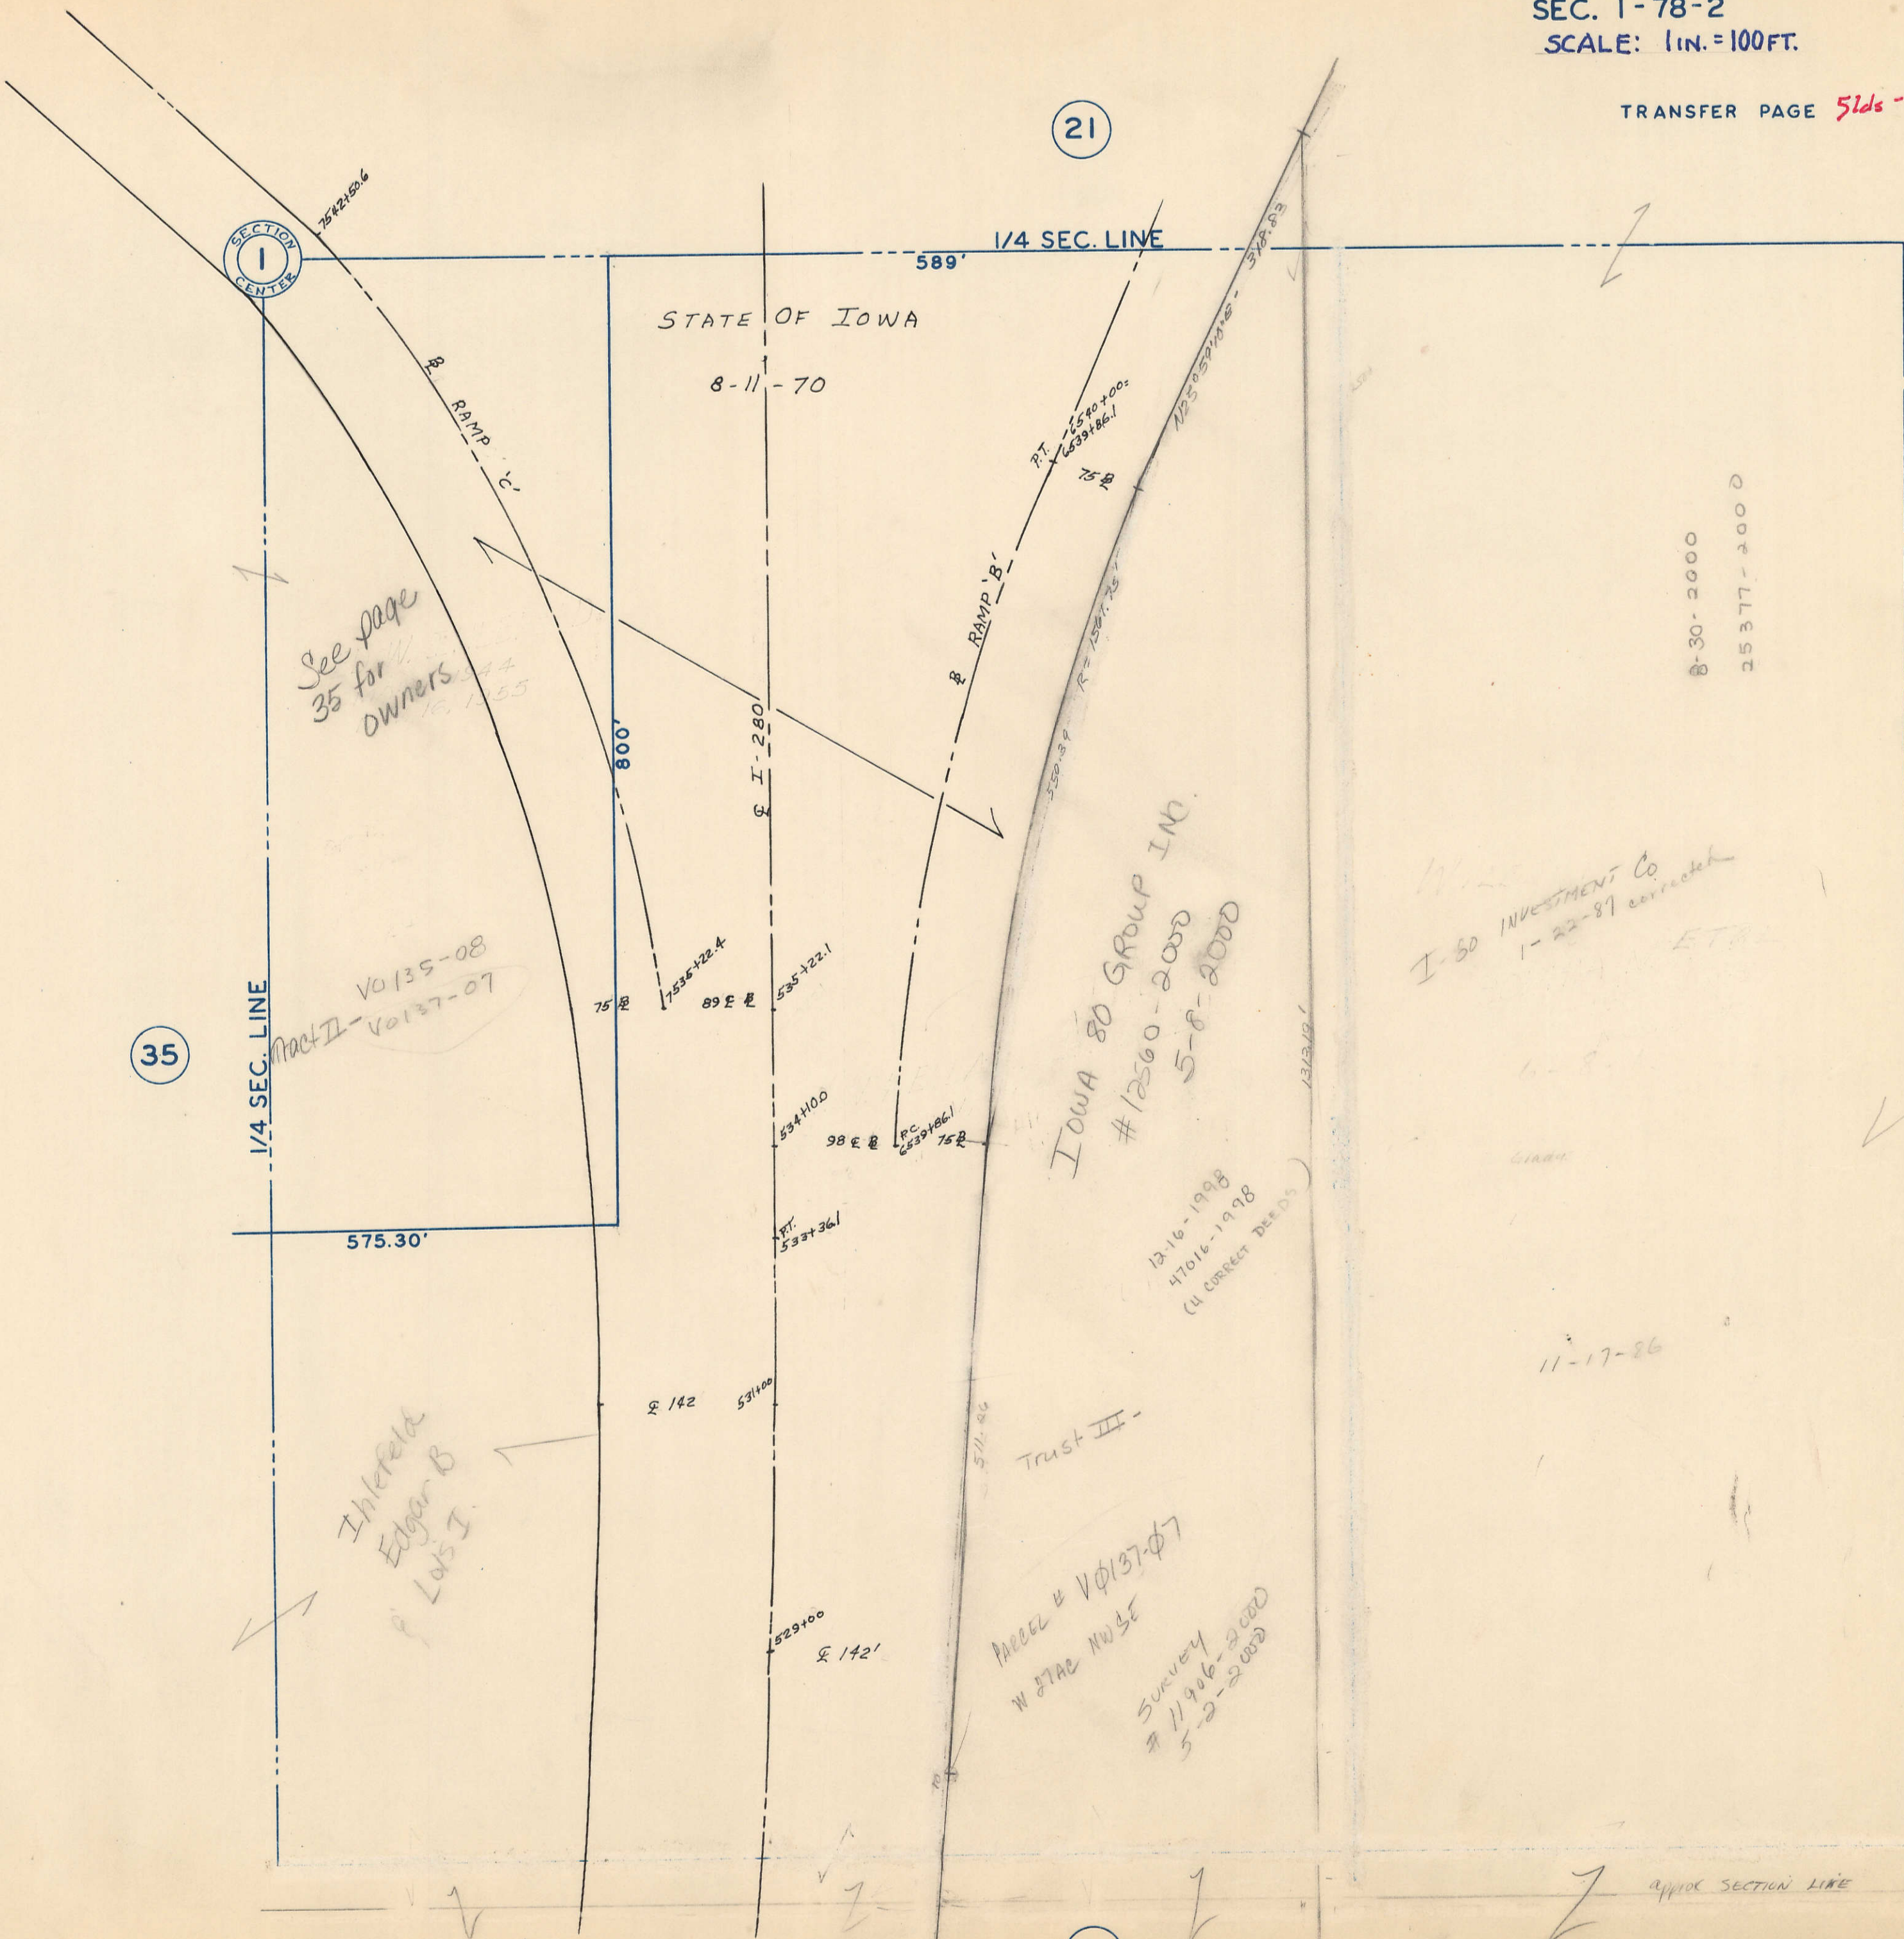

See page 35 for owners

VO135-08
VO137-07

IOWA 80 GROUP INC.
#12560-2000
5-8-2000

IOWA INVESTMENT CO
1-22-87 corrected

Trust III

Parcel # V0137-07
W 27Ac NW 3E
Survey # 11906-2000
5-2-2000

Inheritance
Edgar B
P Lvs I

8-30-2000
25377-2000

53

approx SECTION LINE