


39

Transfer Page *6lds-174*

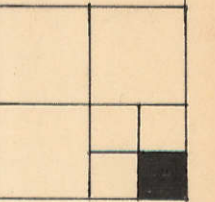

53

RIVALDO FARMS INC.

*4-22-96*  
*09745-96*

W-4


49

ROBERT L. Inghram +  
LISA M. Inghram (VT)  
#13827-96  
6-1-96

Parcel A

18' 18'  
Easement  
For Driveway  
330'

RIVALDO  
FARM 5  
12-21-00  
36735-2000

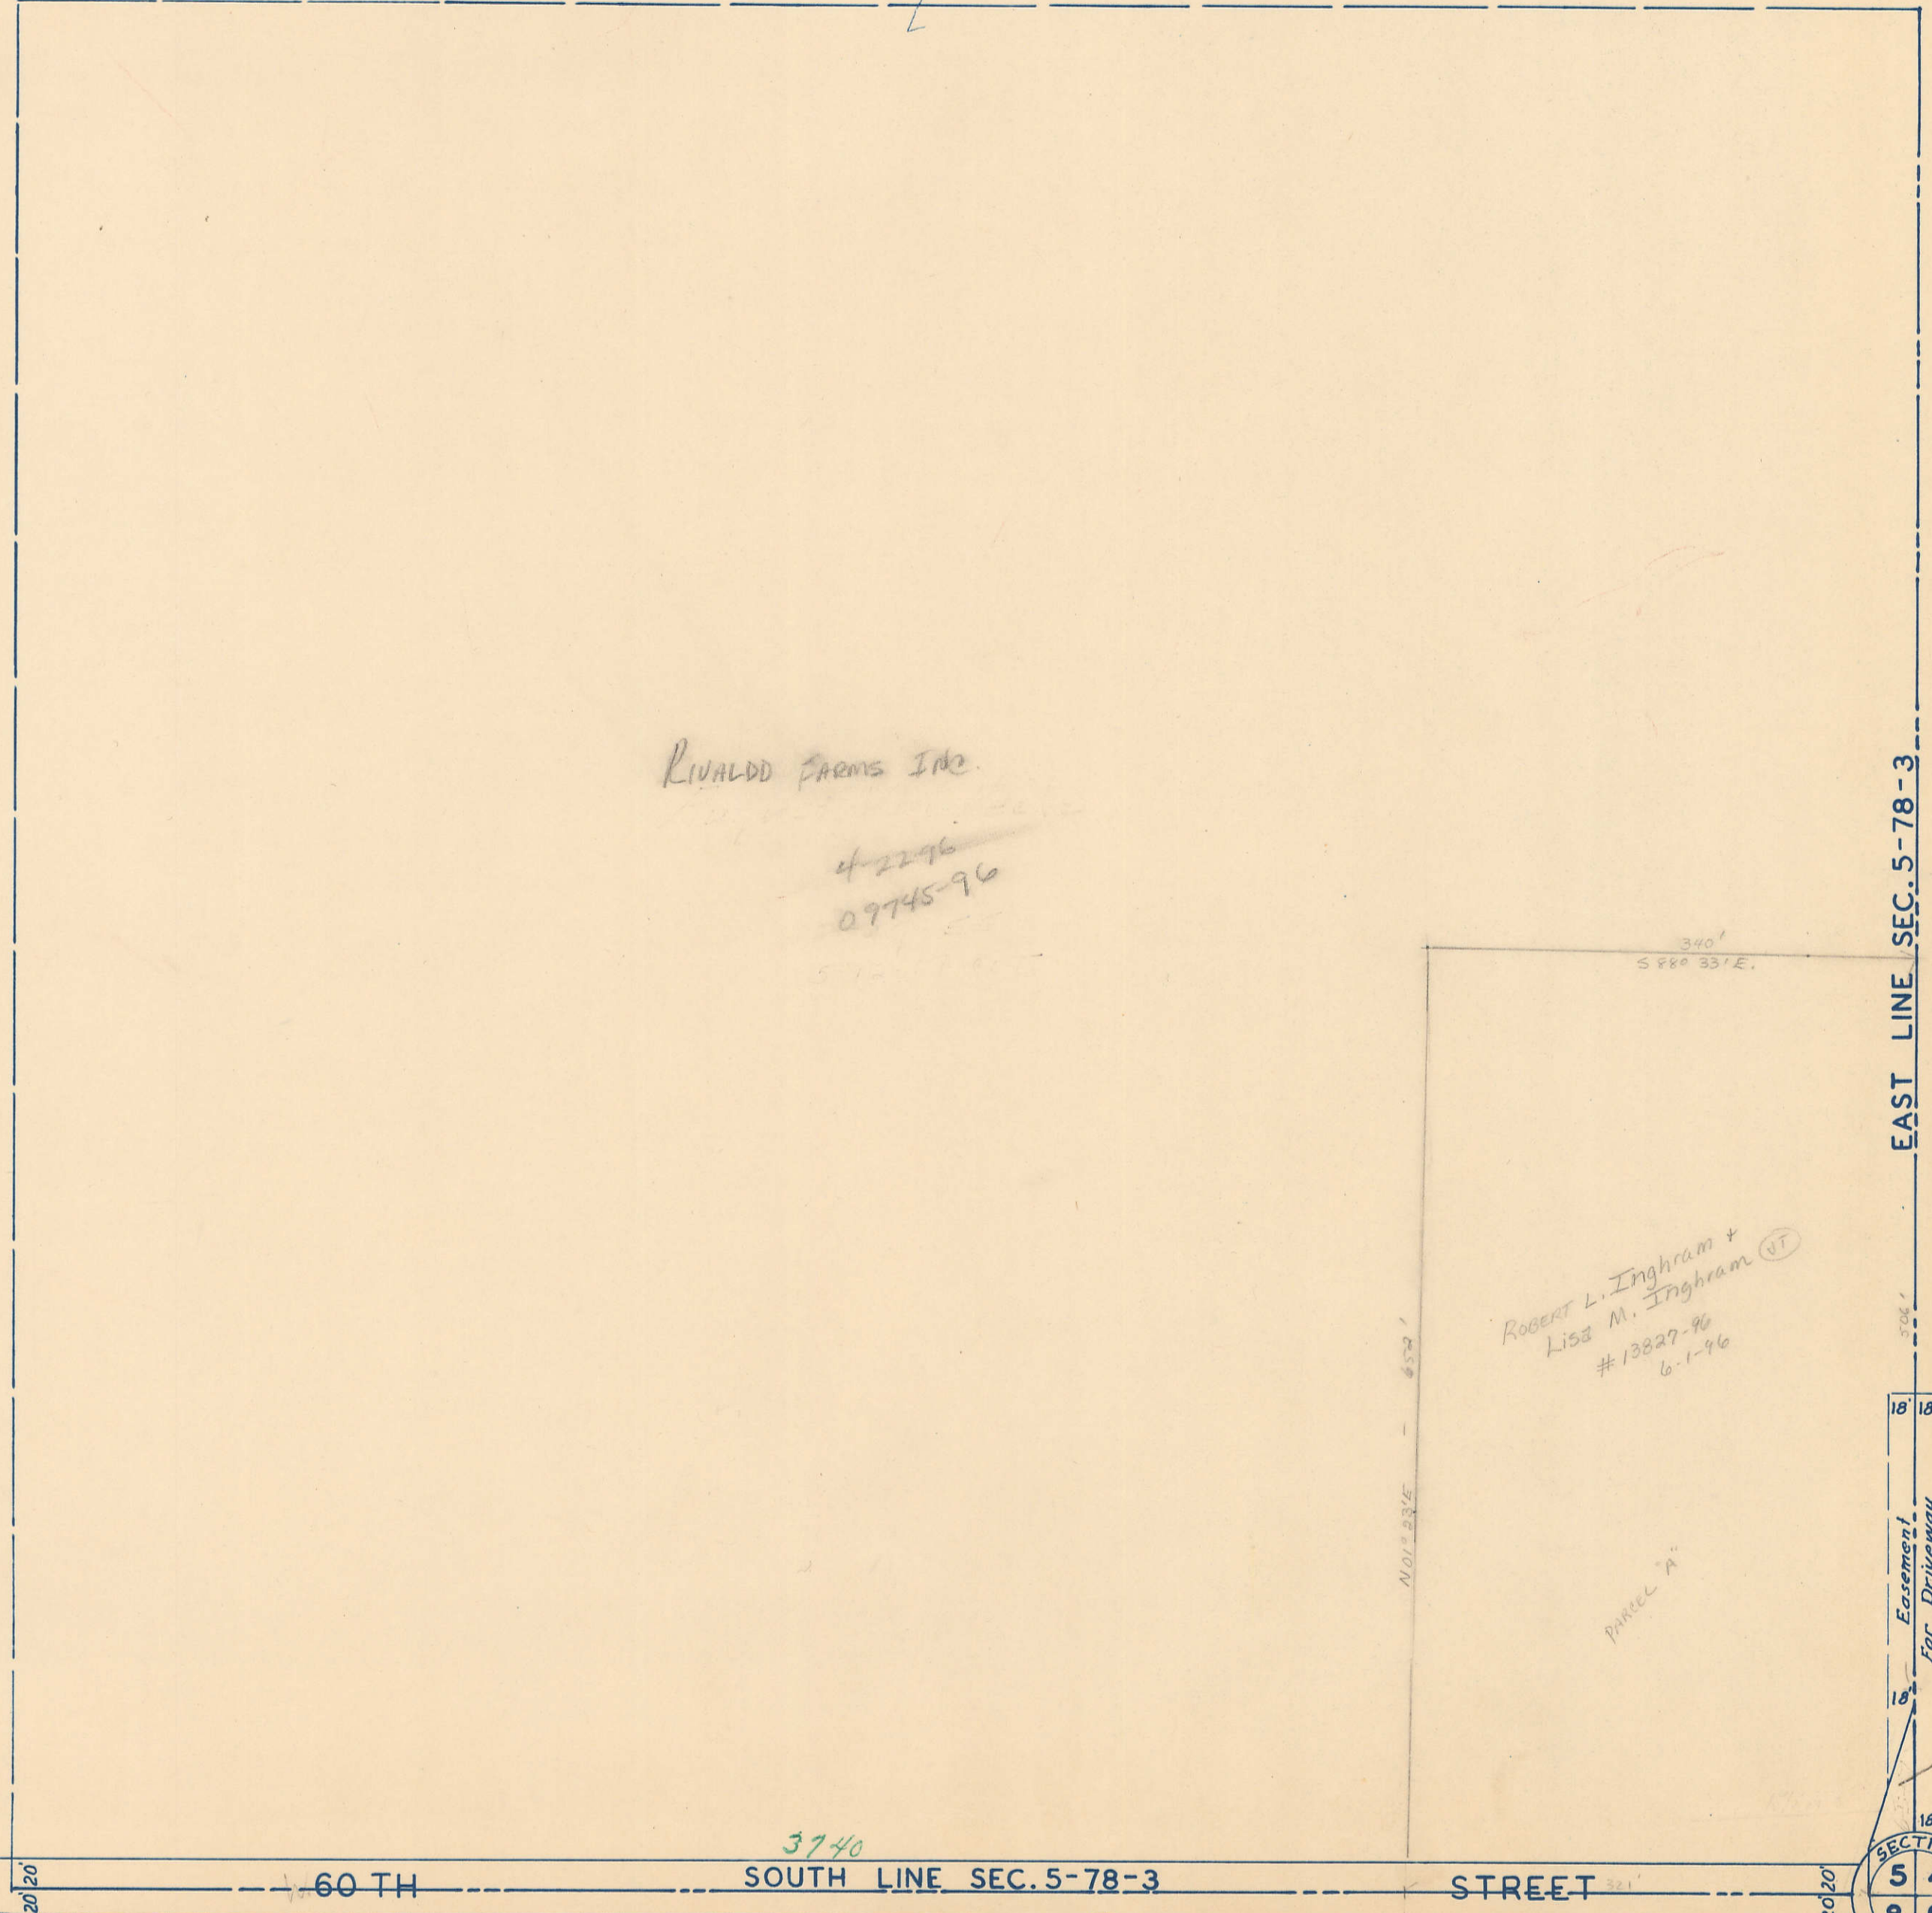

3740  
60 TH SOUTH LINE SEC. 5-78-3 STREET

V-8

7

SECTION  
54  
89  
CORNER