


33

See Scott Co. Road Record Book C, page 18, for establishment of this road.
No width mentioned. No record could be found of it being vacated.

55
V-1
TRANSFER PAGE 154-2406

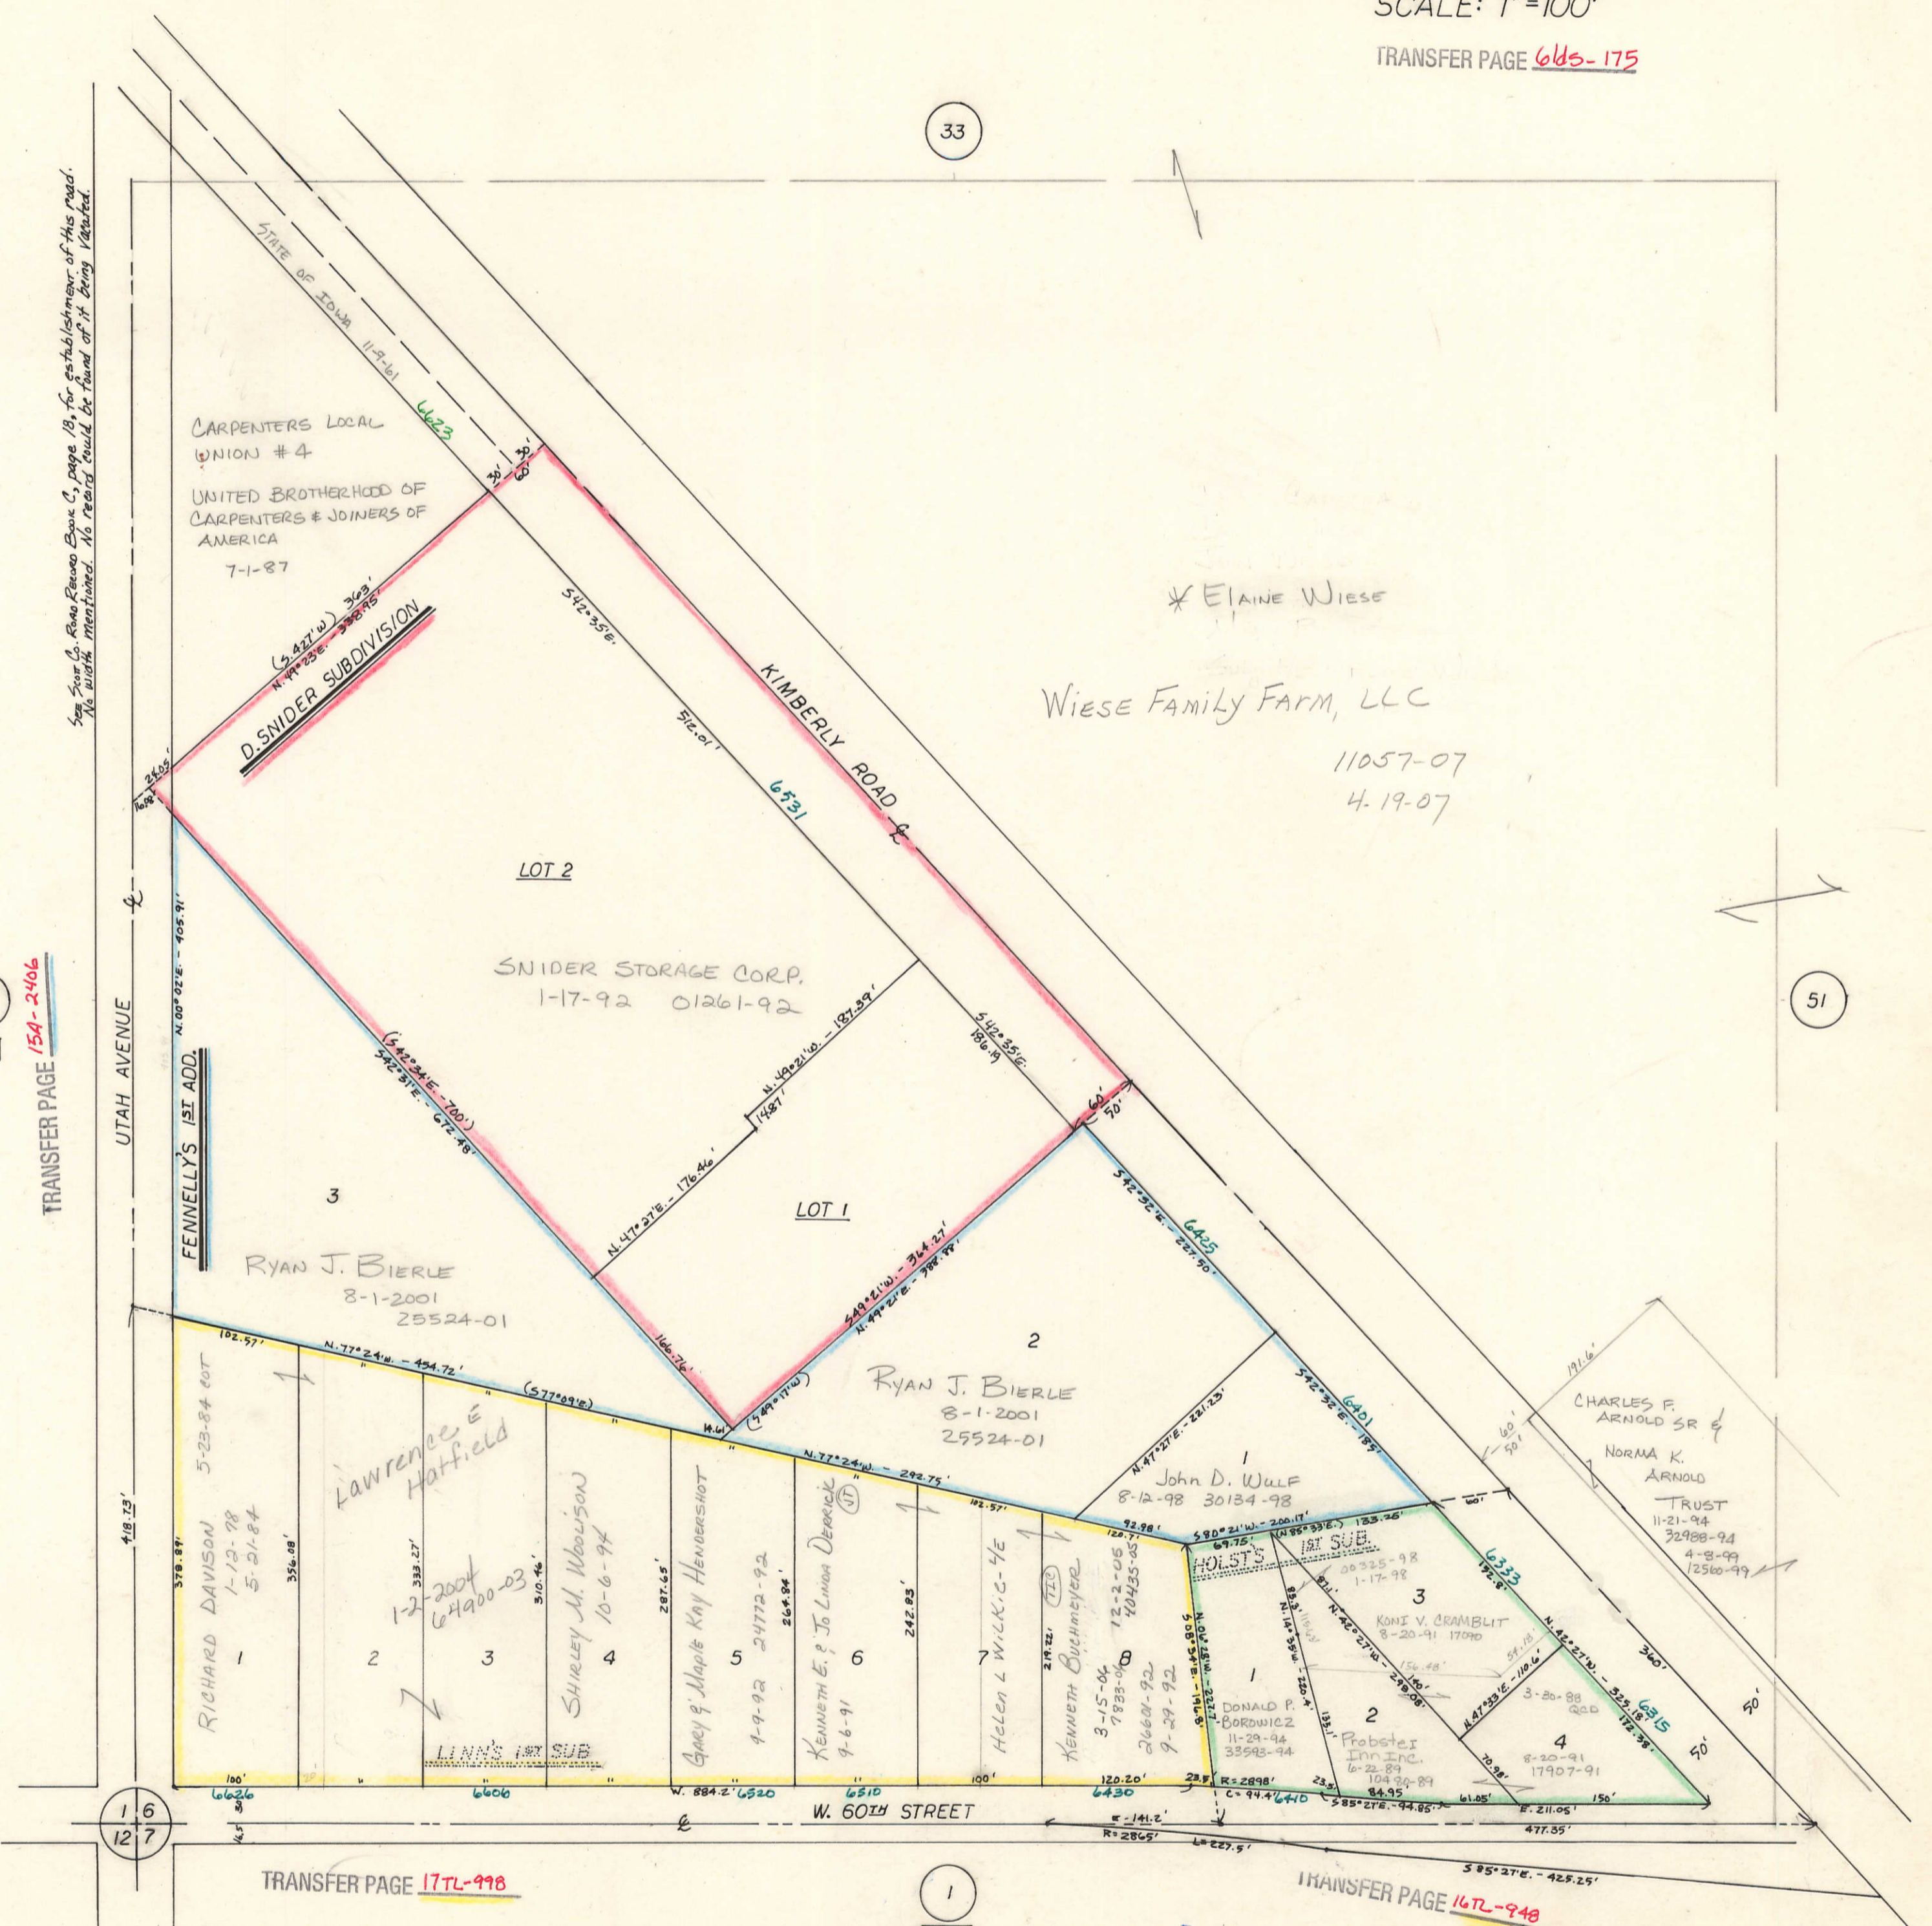

51

TRANSFER PAGE 177L-998

1
V-7

TRANSFER PAGE 167L-948