


TRANSFER PAGE 82ds-456

Lance to Blanks
Noelmin +
Frye

23

TRANSFER PAGE 15A-2476

SECTION
32-33
CORNER

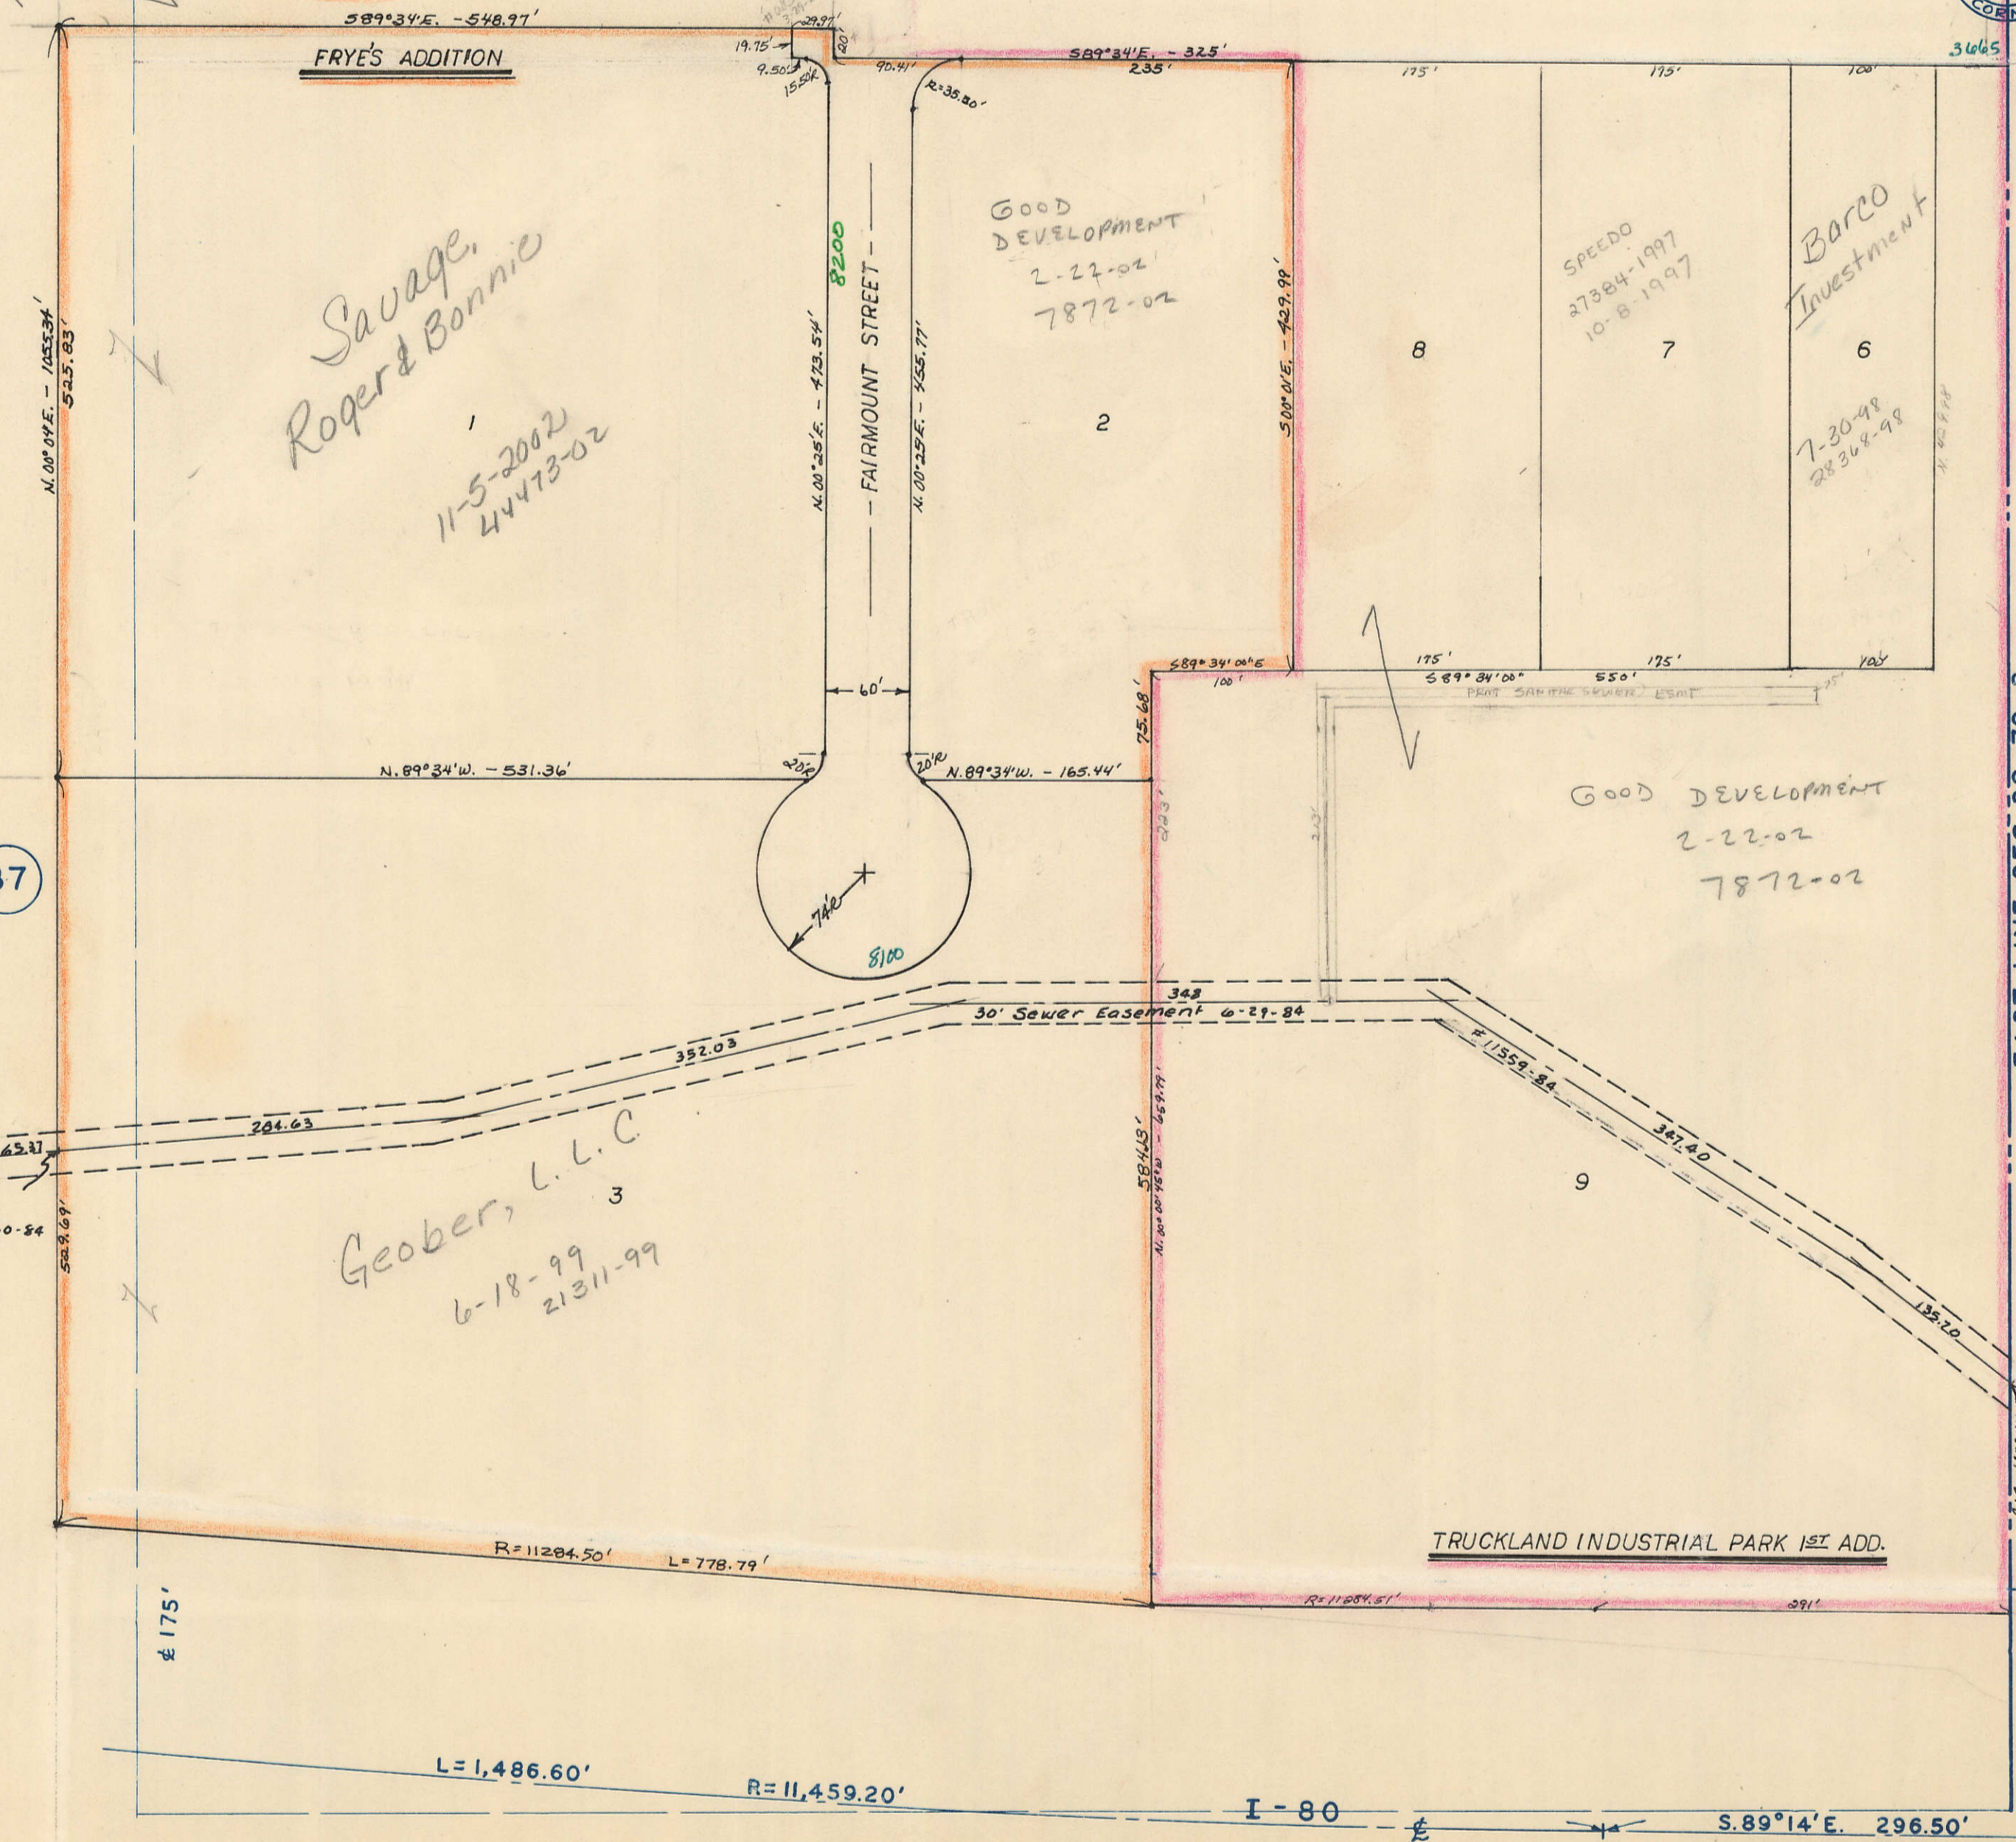

37

W-33

33

EAST LINE SEC. 32-79-3

TRANSFER PAGE 15A-2396

35