
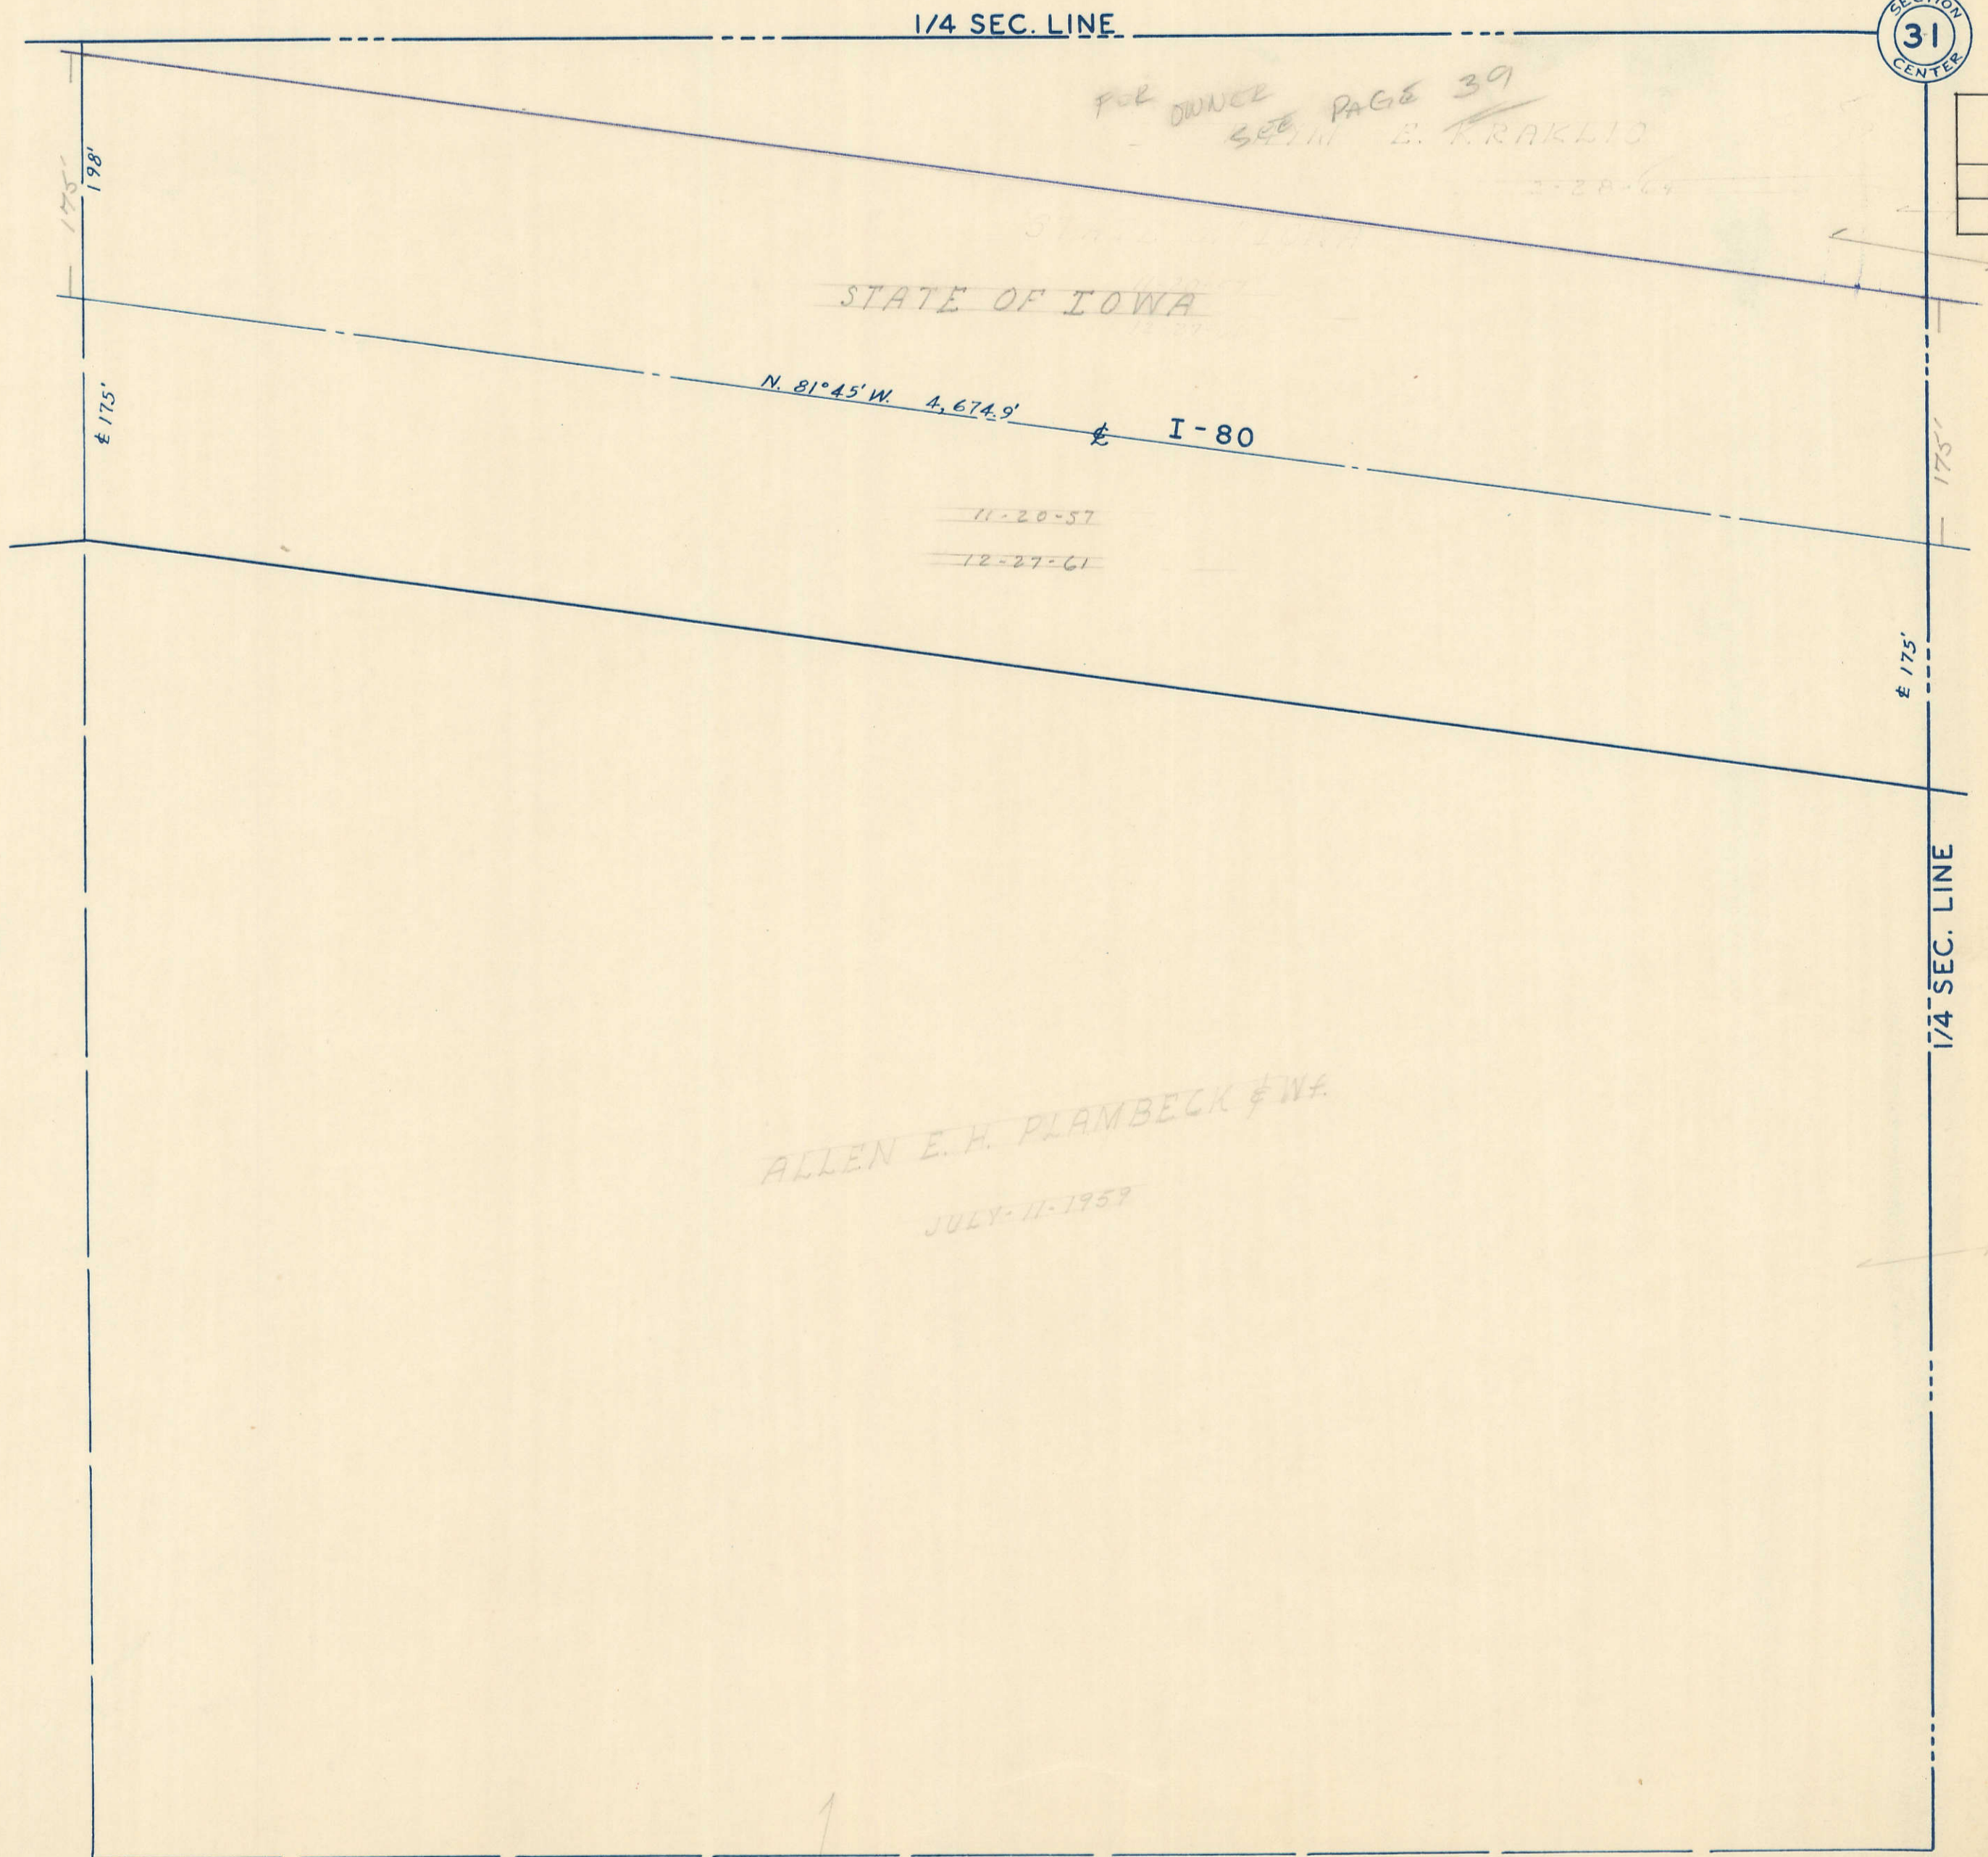


19

TRANSFER PAGE 81ds-455

SECTION  
31  
CENTER

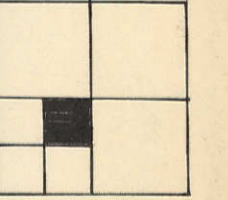

FOR OWNER  
SEE PAGE 39  
SEE IN B. KRAKLIC

STATE OF IOWA

N. 81° 45' W. 4,674.9' I-80

11-20-57  
12-27-61

ALLEN E. H. PLAMBECK & WA.  
JULY-11-1957

33

37

51