
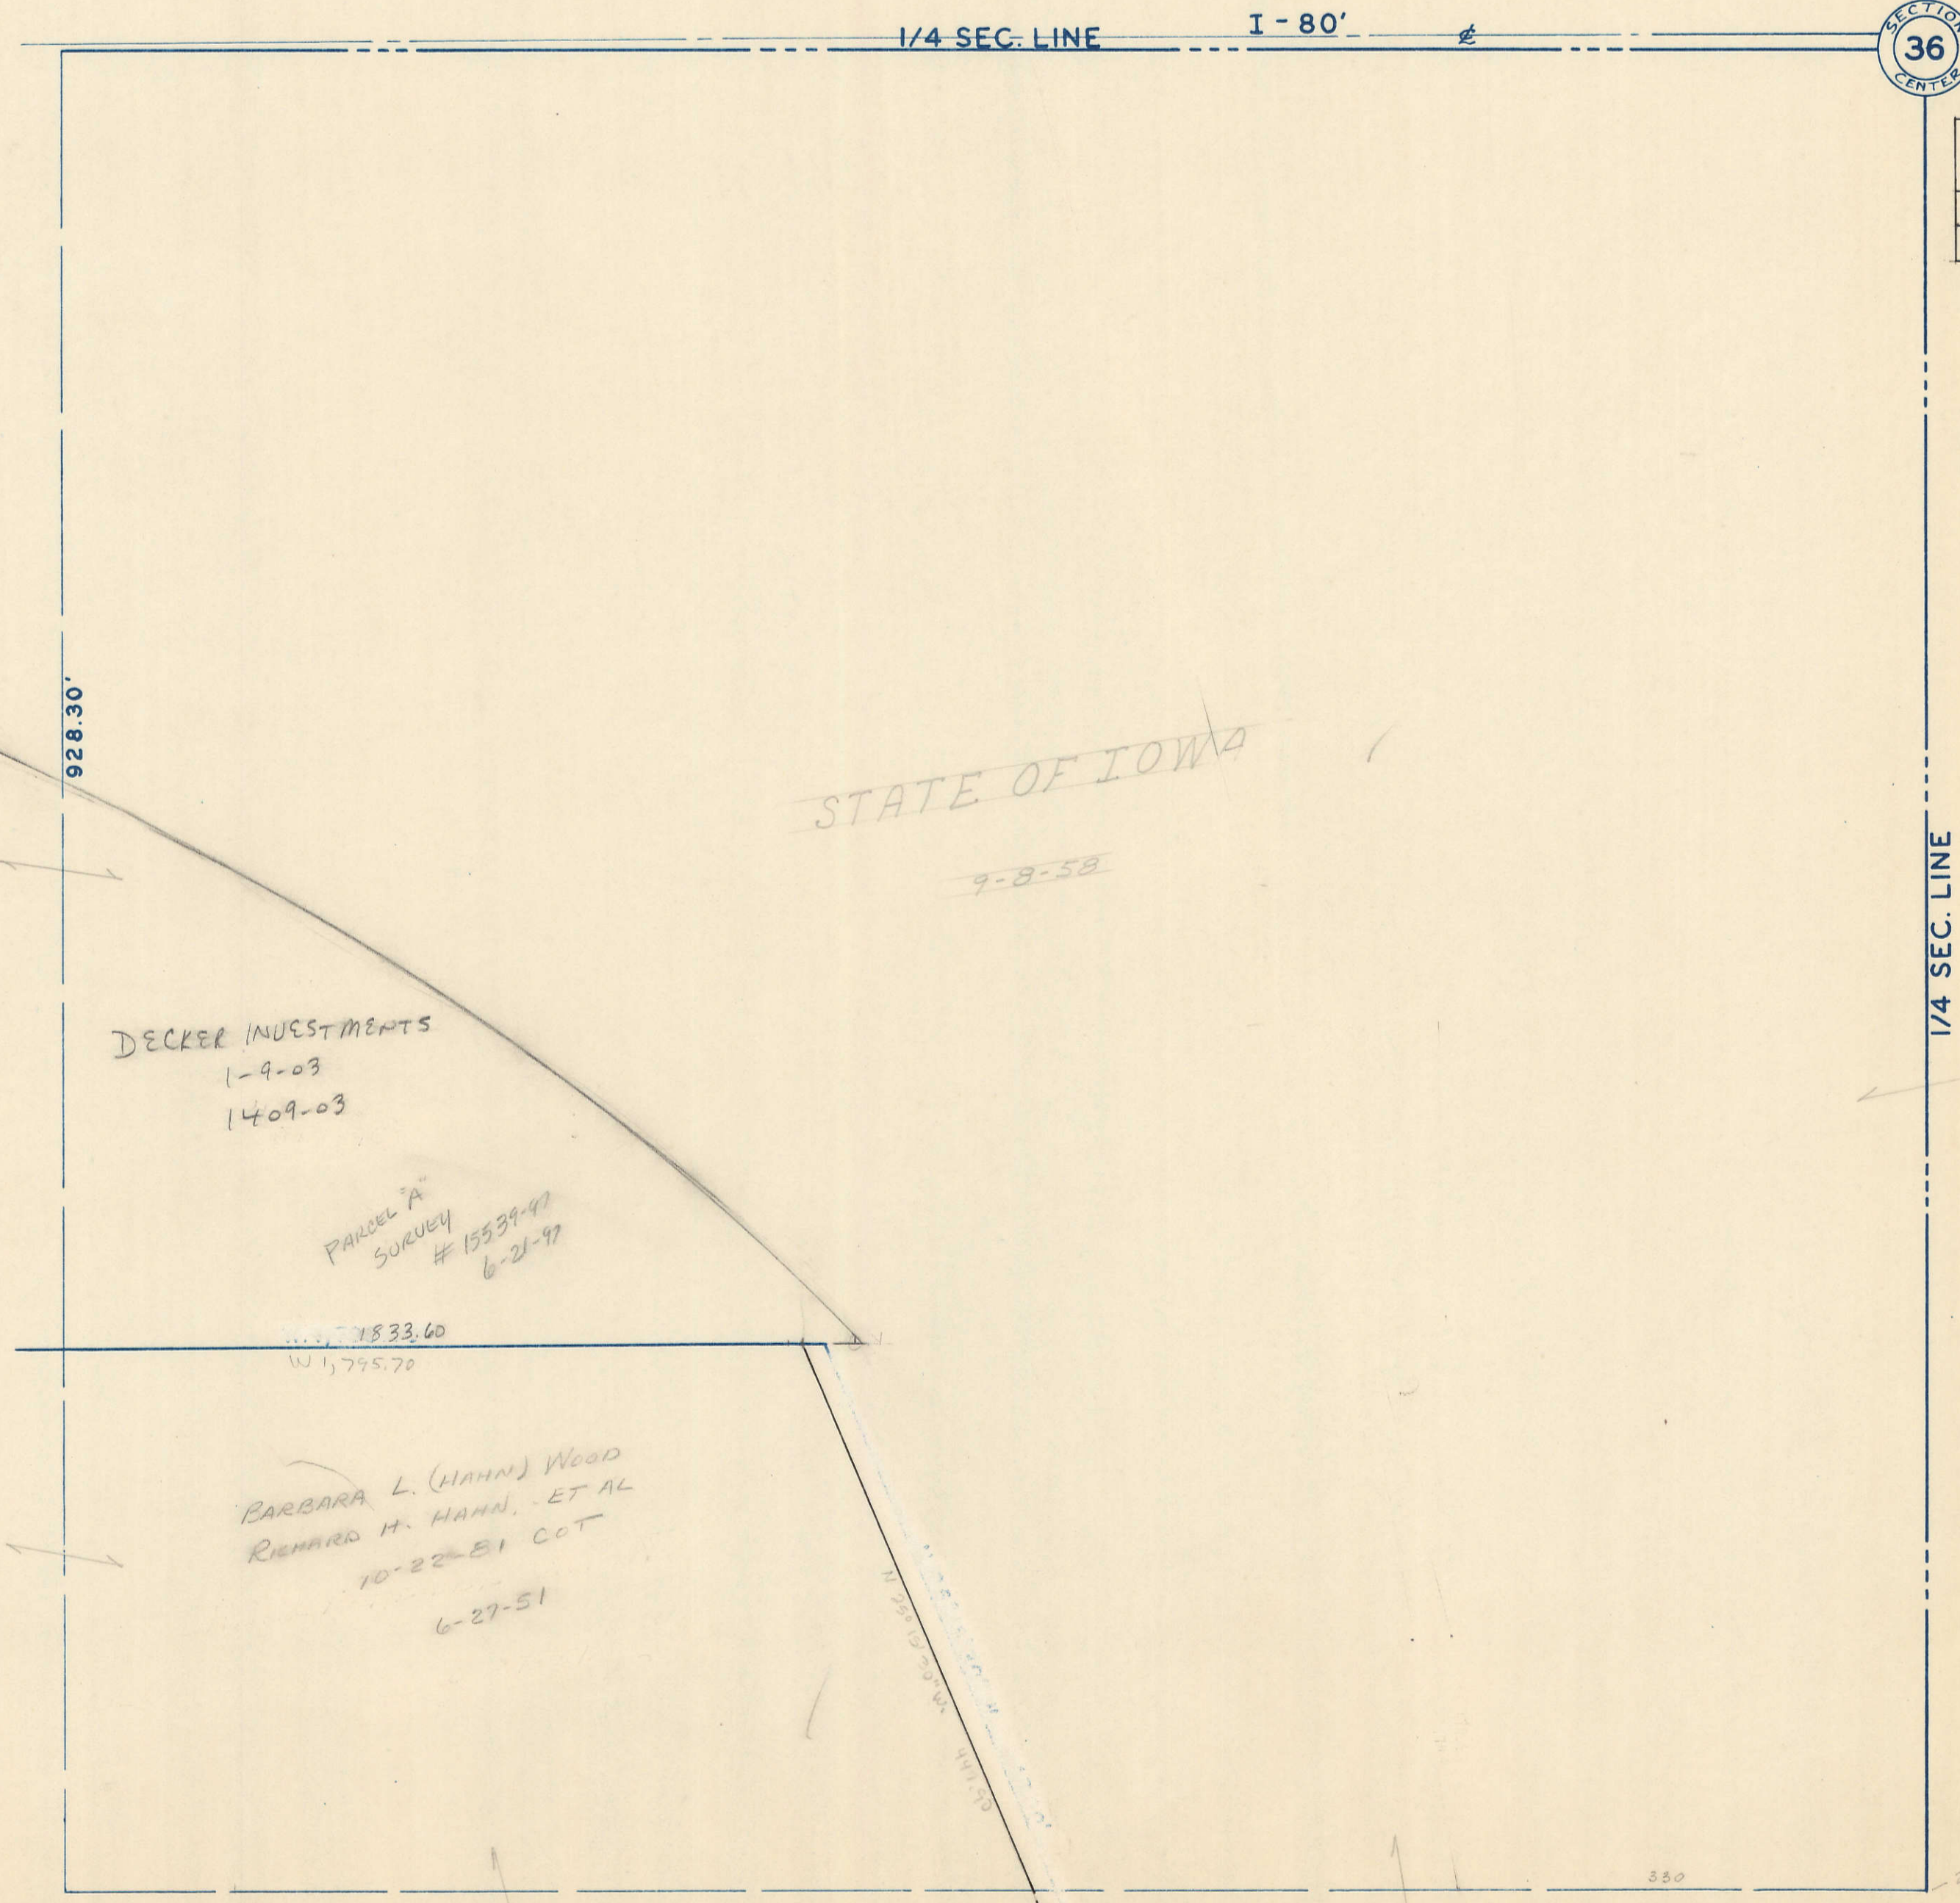


19

TRANSFER PAGE 7lds-257

SECTION
36
CENTER

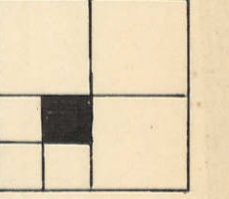

33

37

51

2613.1' S.
Moll 51.
Sec 19