


7

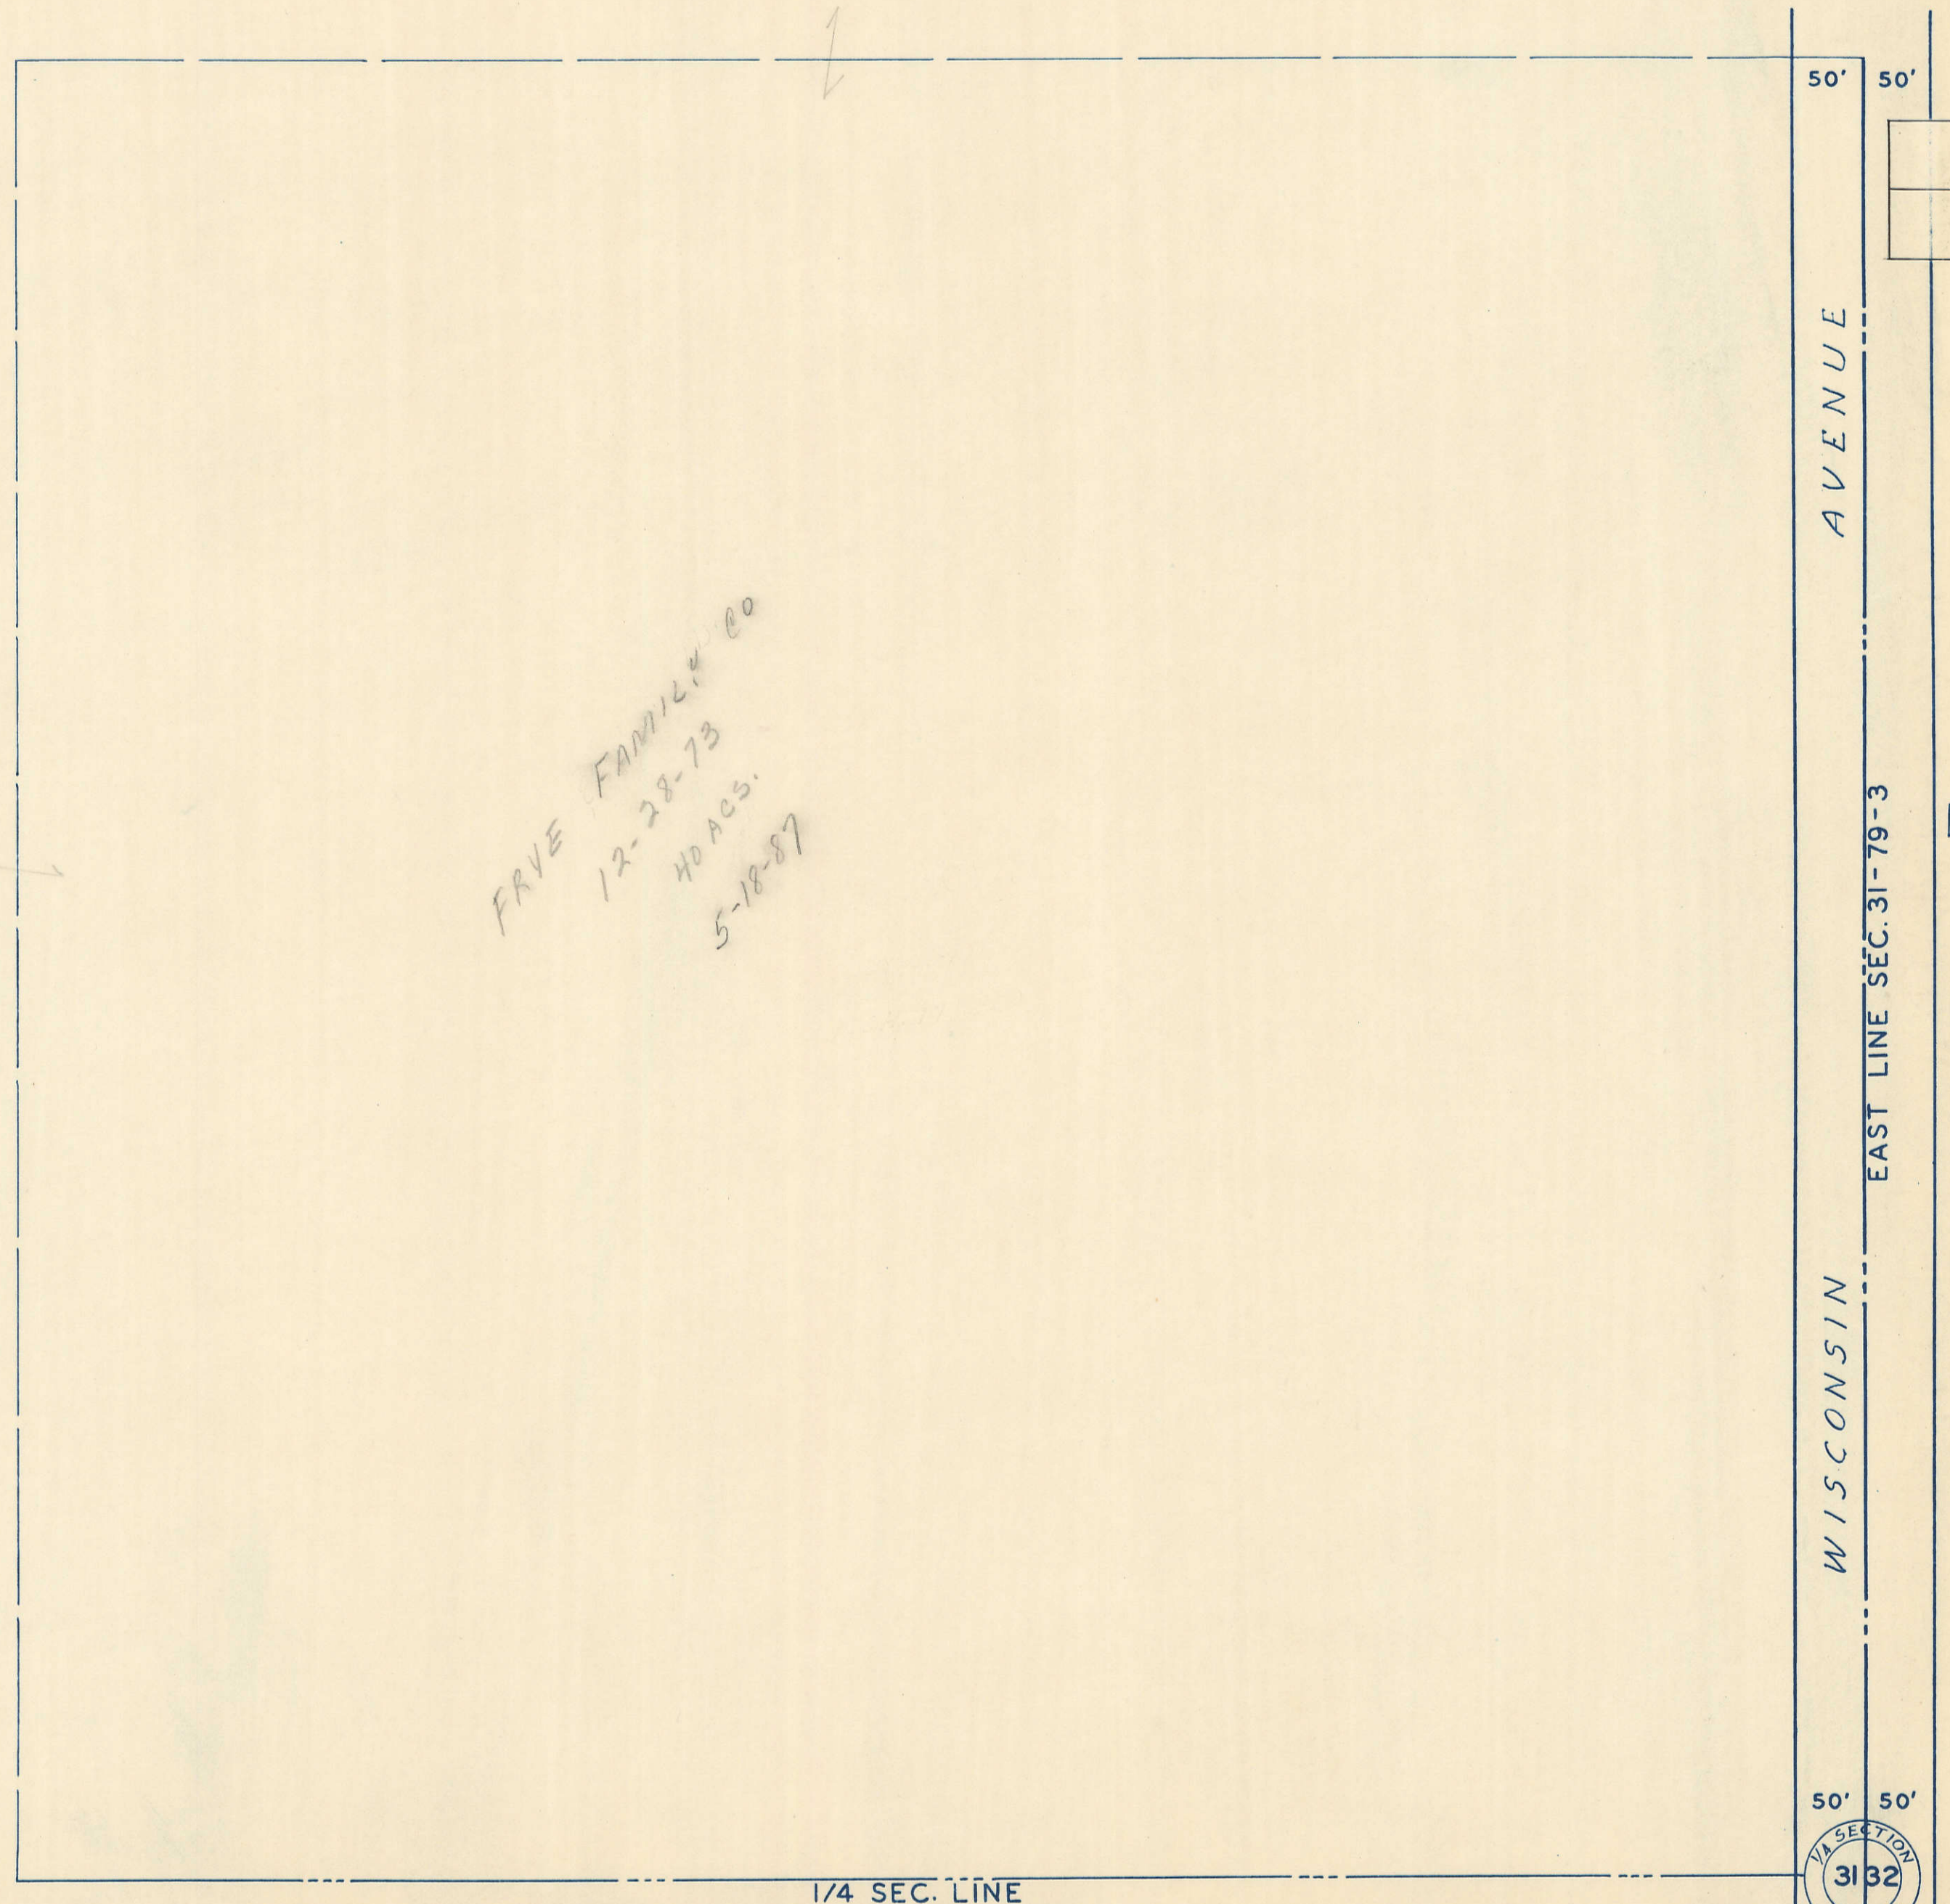


21

*FRYE FAMILY CO  
12-28-73  
40 ACS.  
5-18-87*

50' 50'

WISCONSIN AVENUE

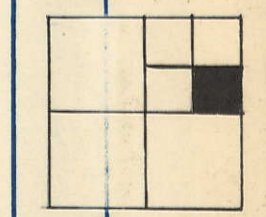

EAST LINE SEC. 31-79-3

V-32

17

1/4 SEC. LINE

50' 50'



39