
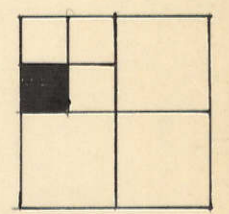


1

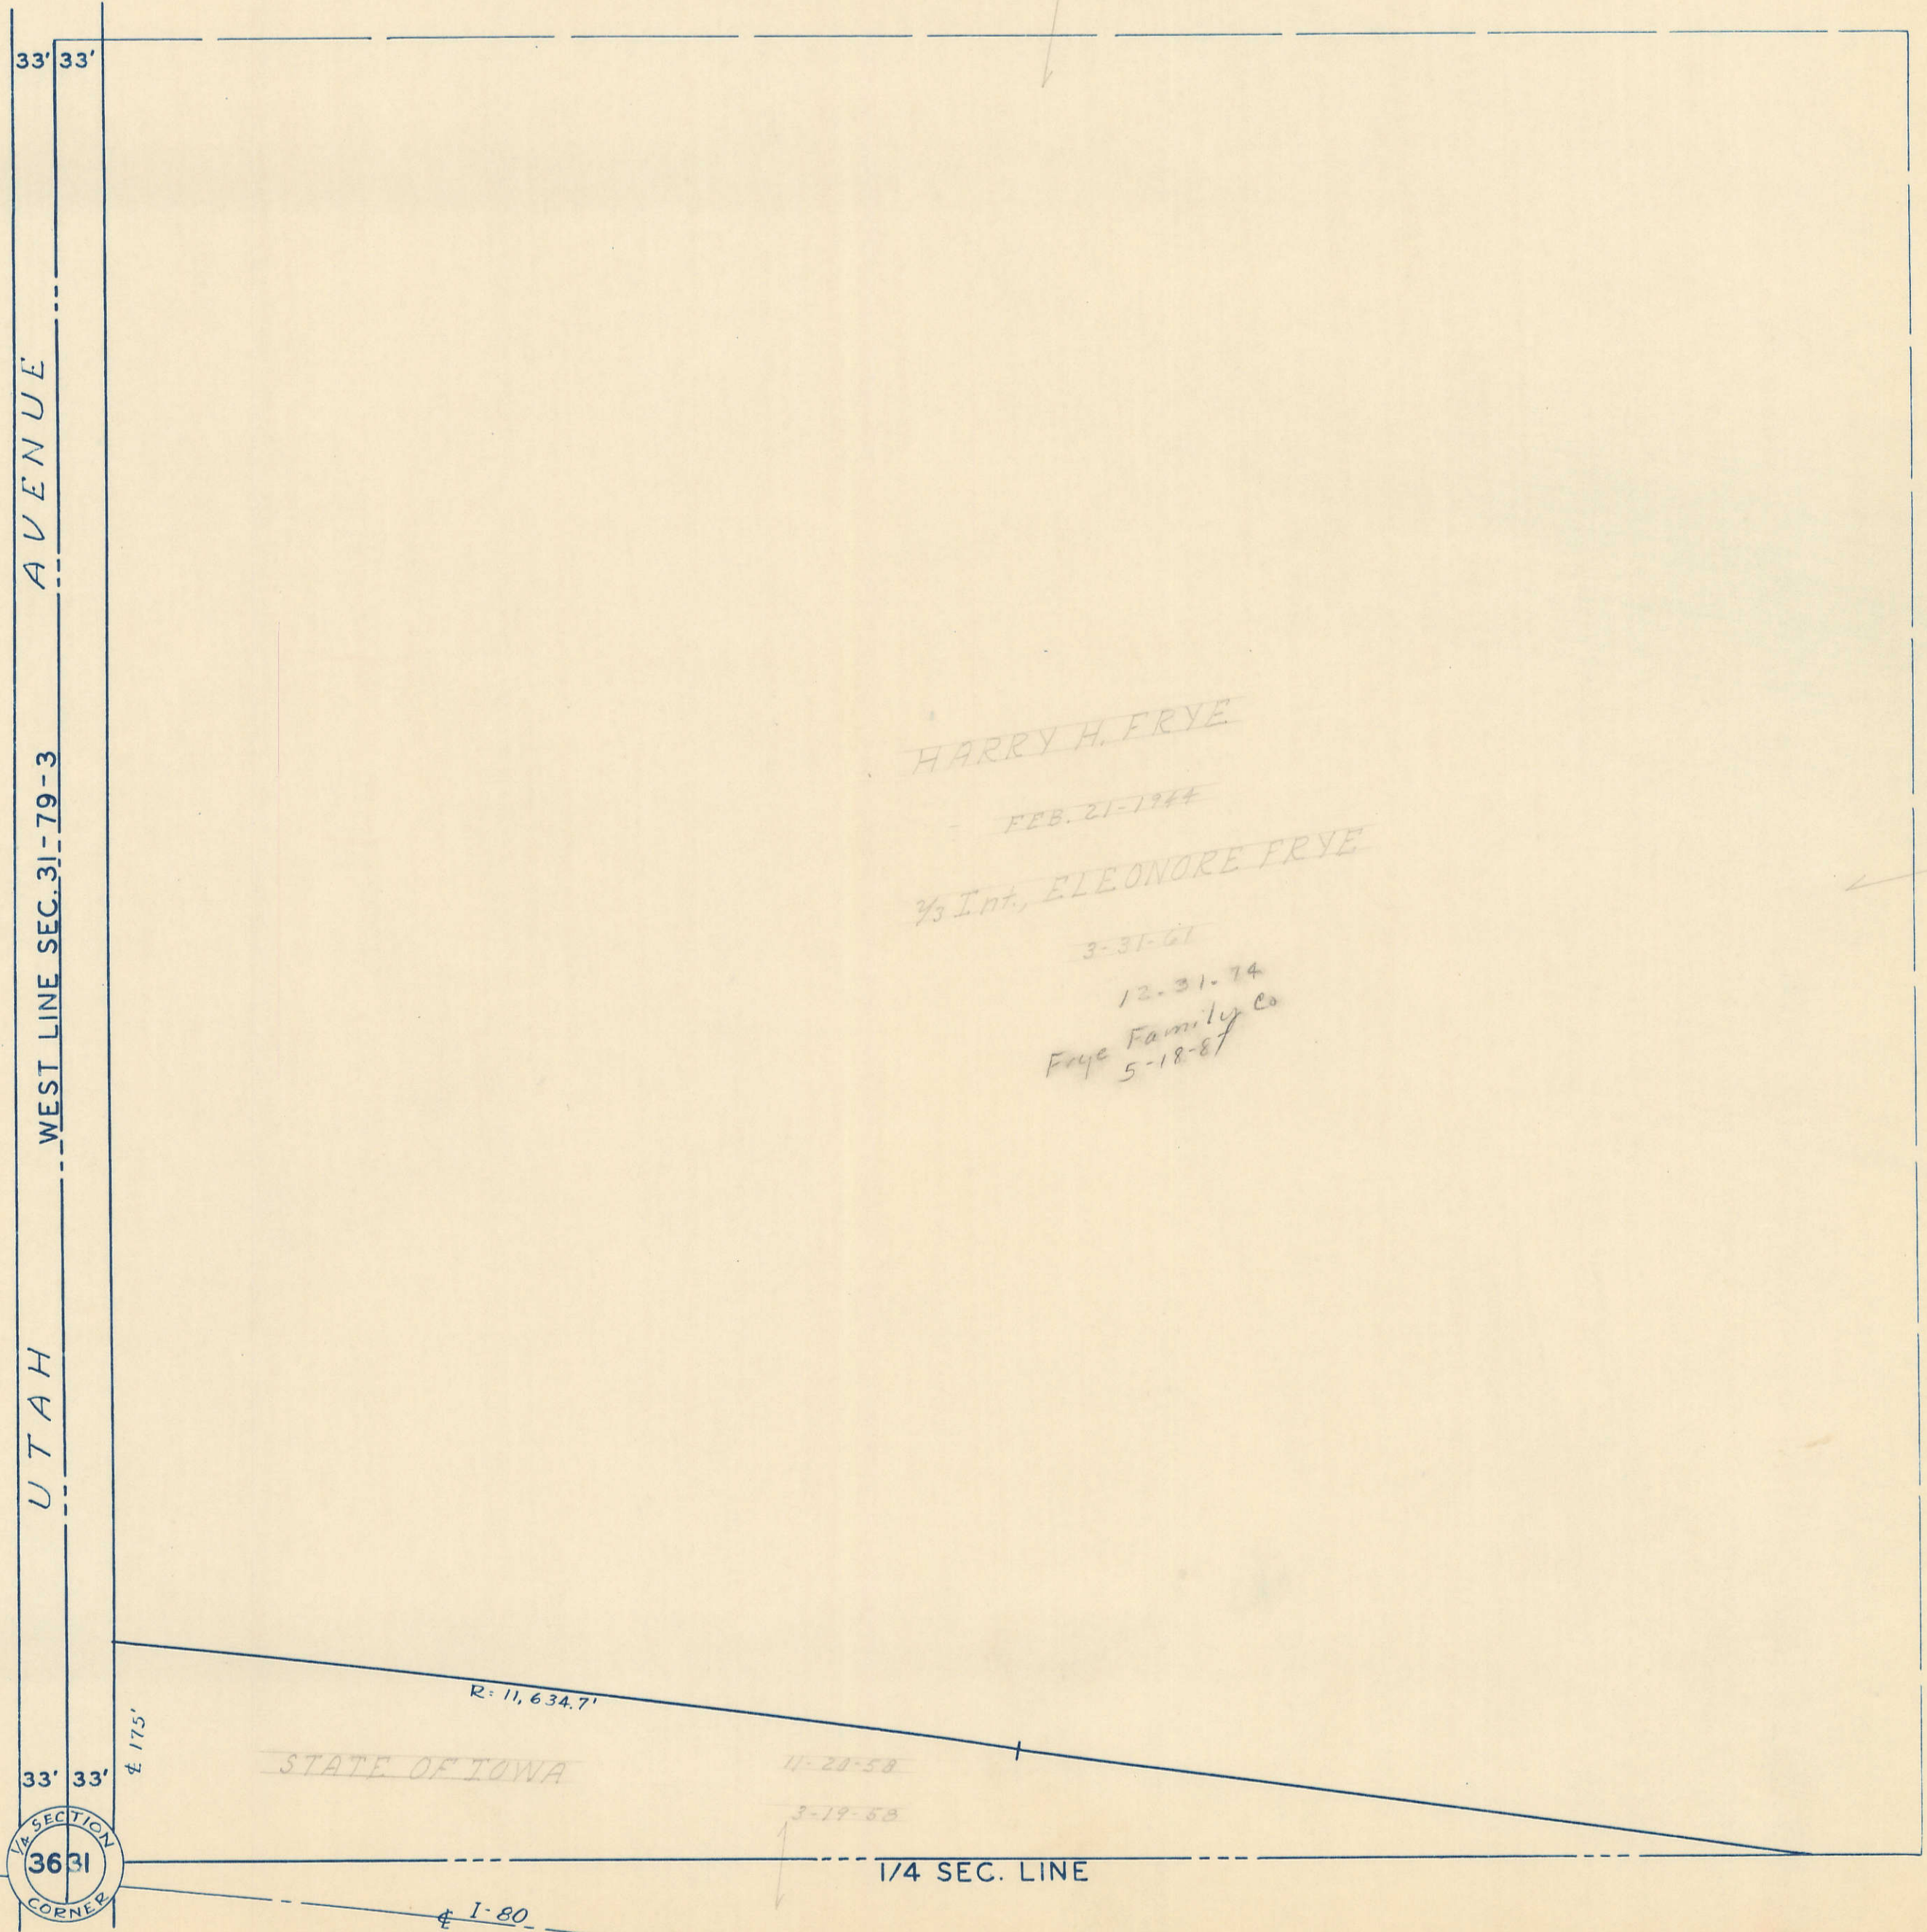

V-36

23

19

33