
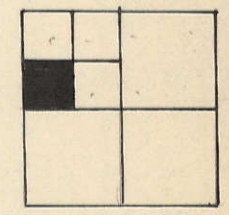


1

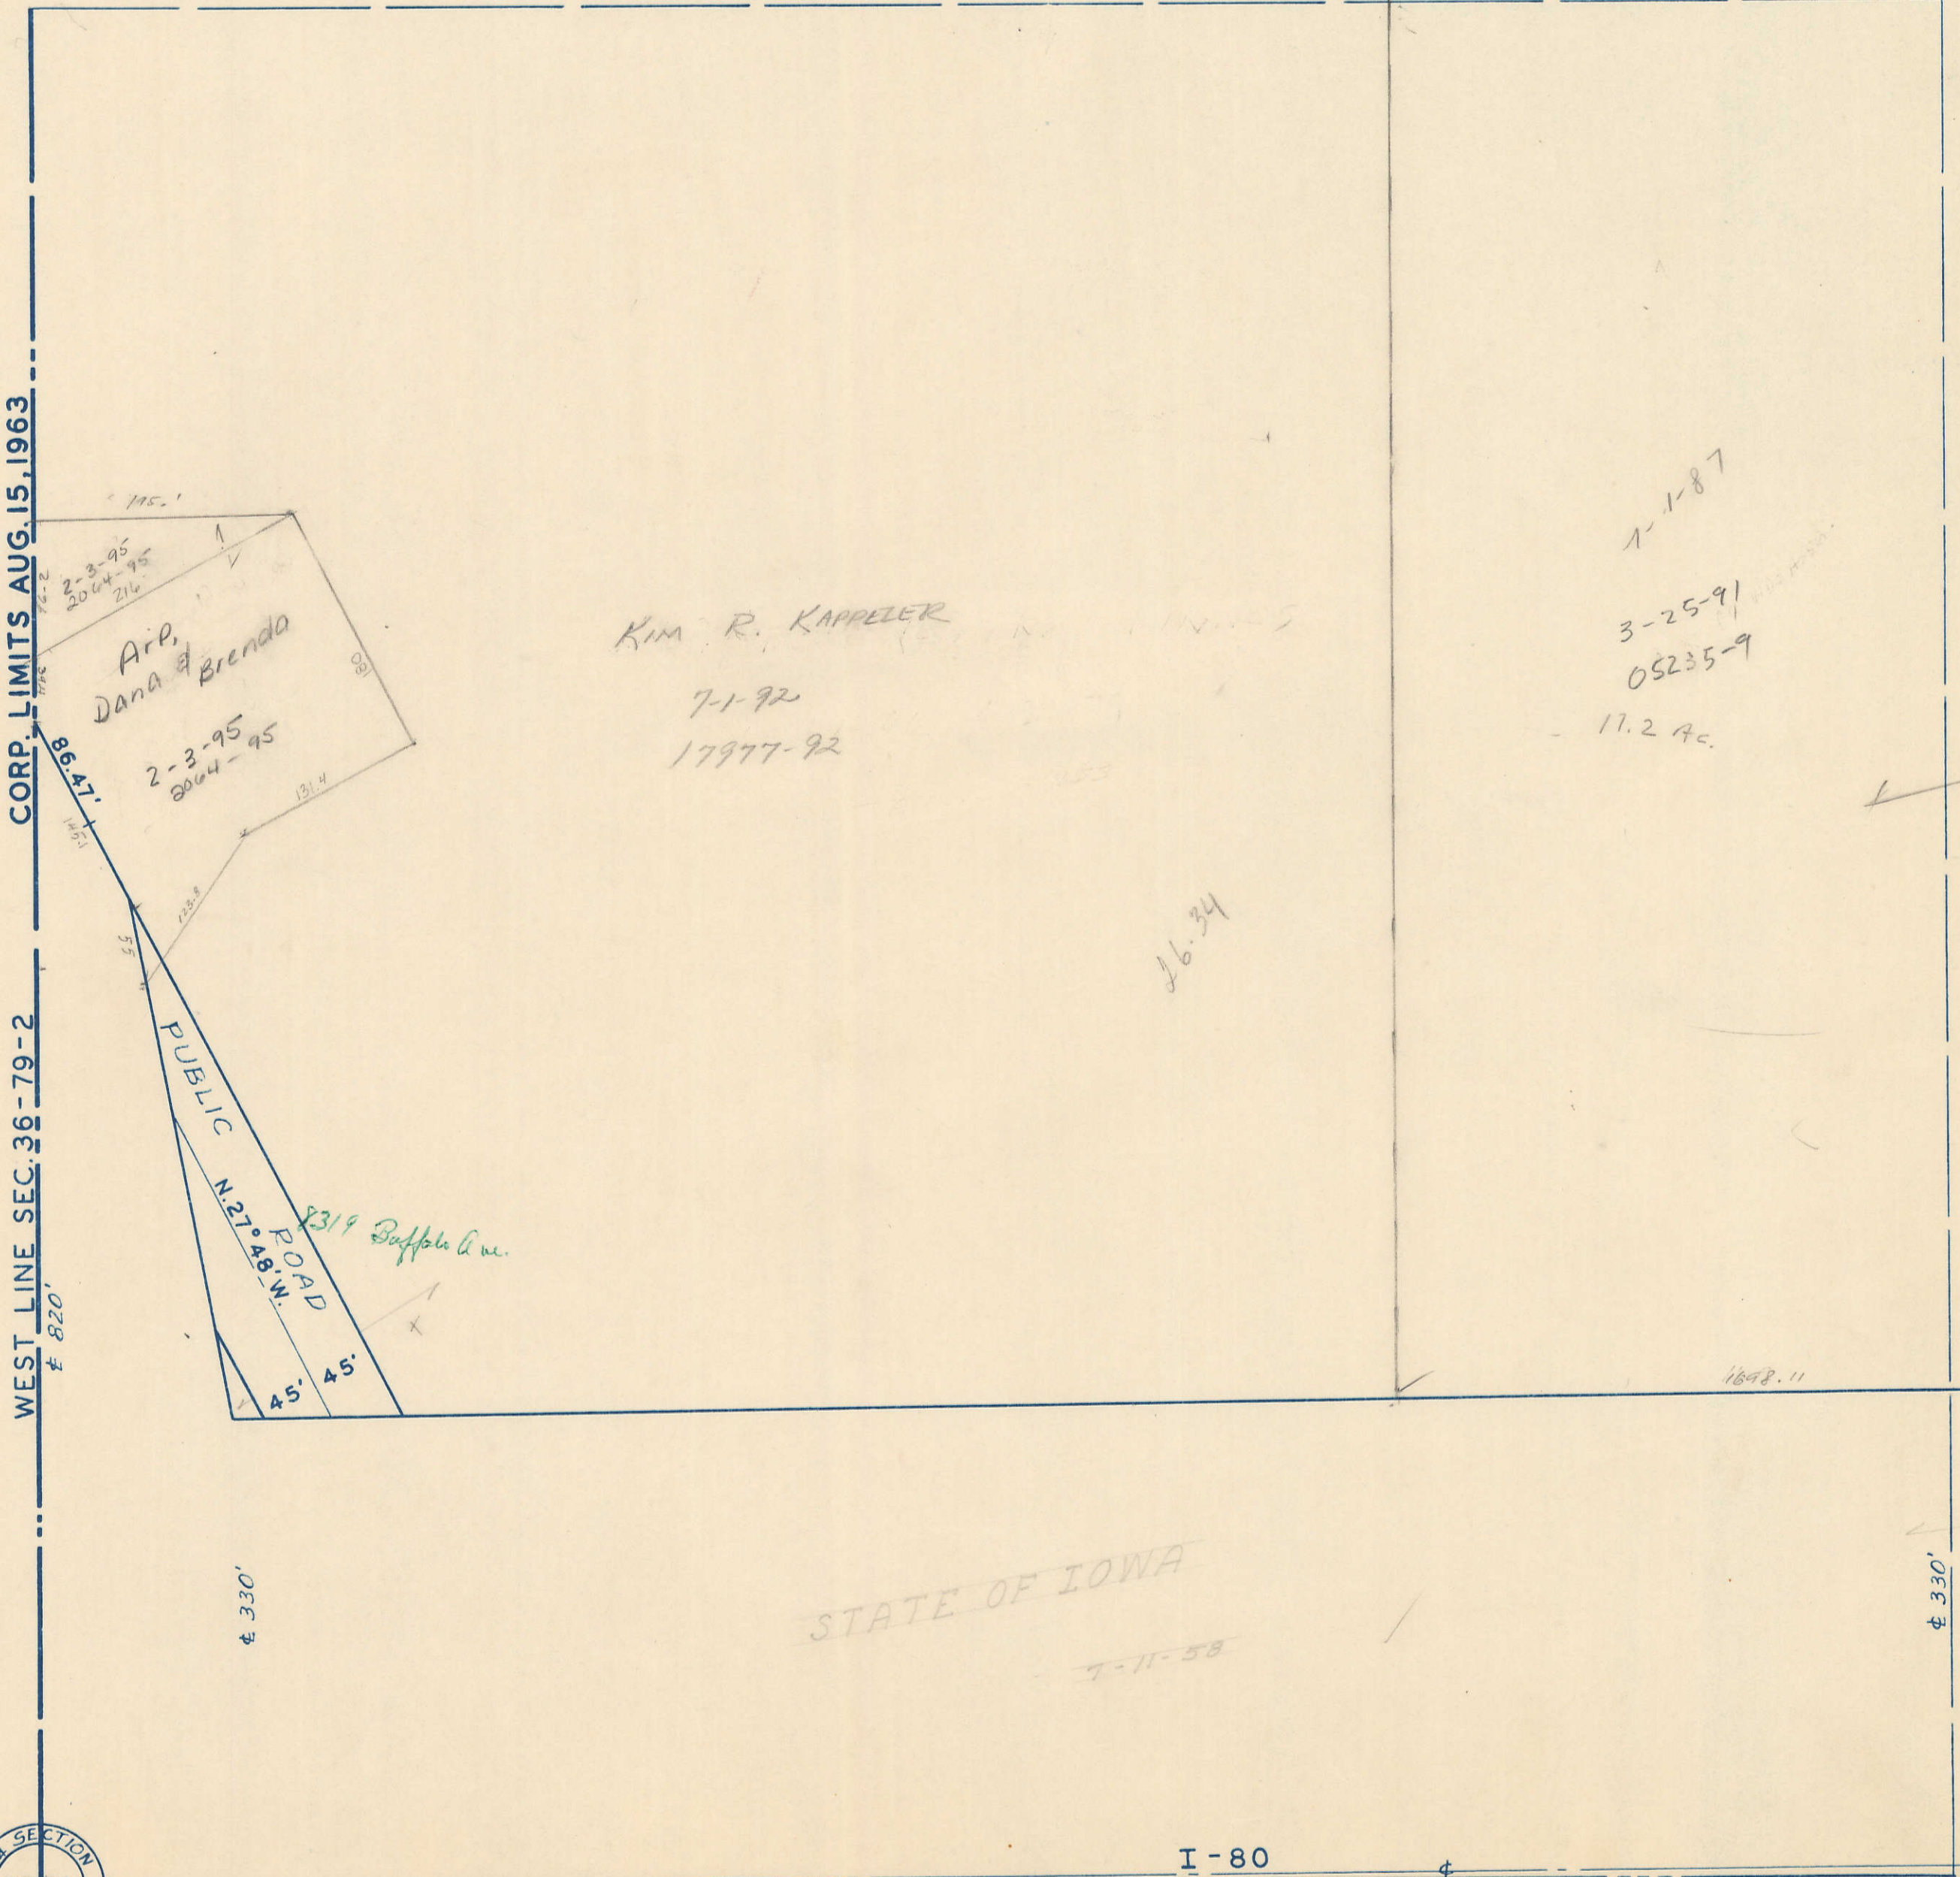

19

VIA SECTION  
3536  
CORNER

STATE OF IOWA  
7-11-58

1/4 SEC. LINE

I-80

33