


SEC 4 1 NANCY J. JAMES 5
2 HAERTJENS 5
2 10-5-2004
35151-2004
TRANSFER PAGE 14-2054

NW 1/4 NE 1/4 SEC 9-78-3
CITY OF DAVENPORT
SCALE: 1 IN. = 100 FT.

TRANSFER PAGE 6643-178

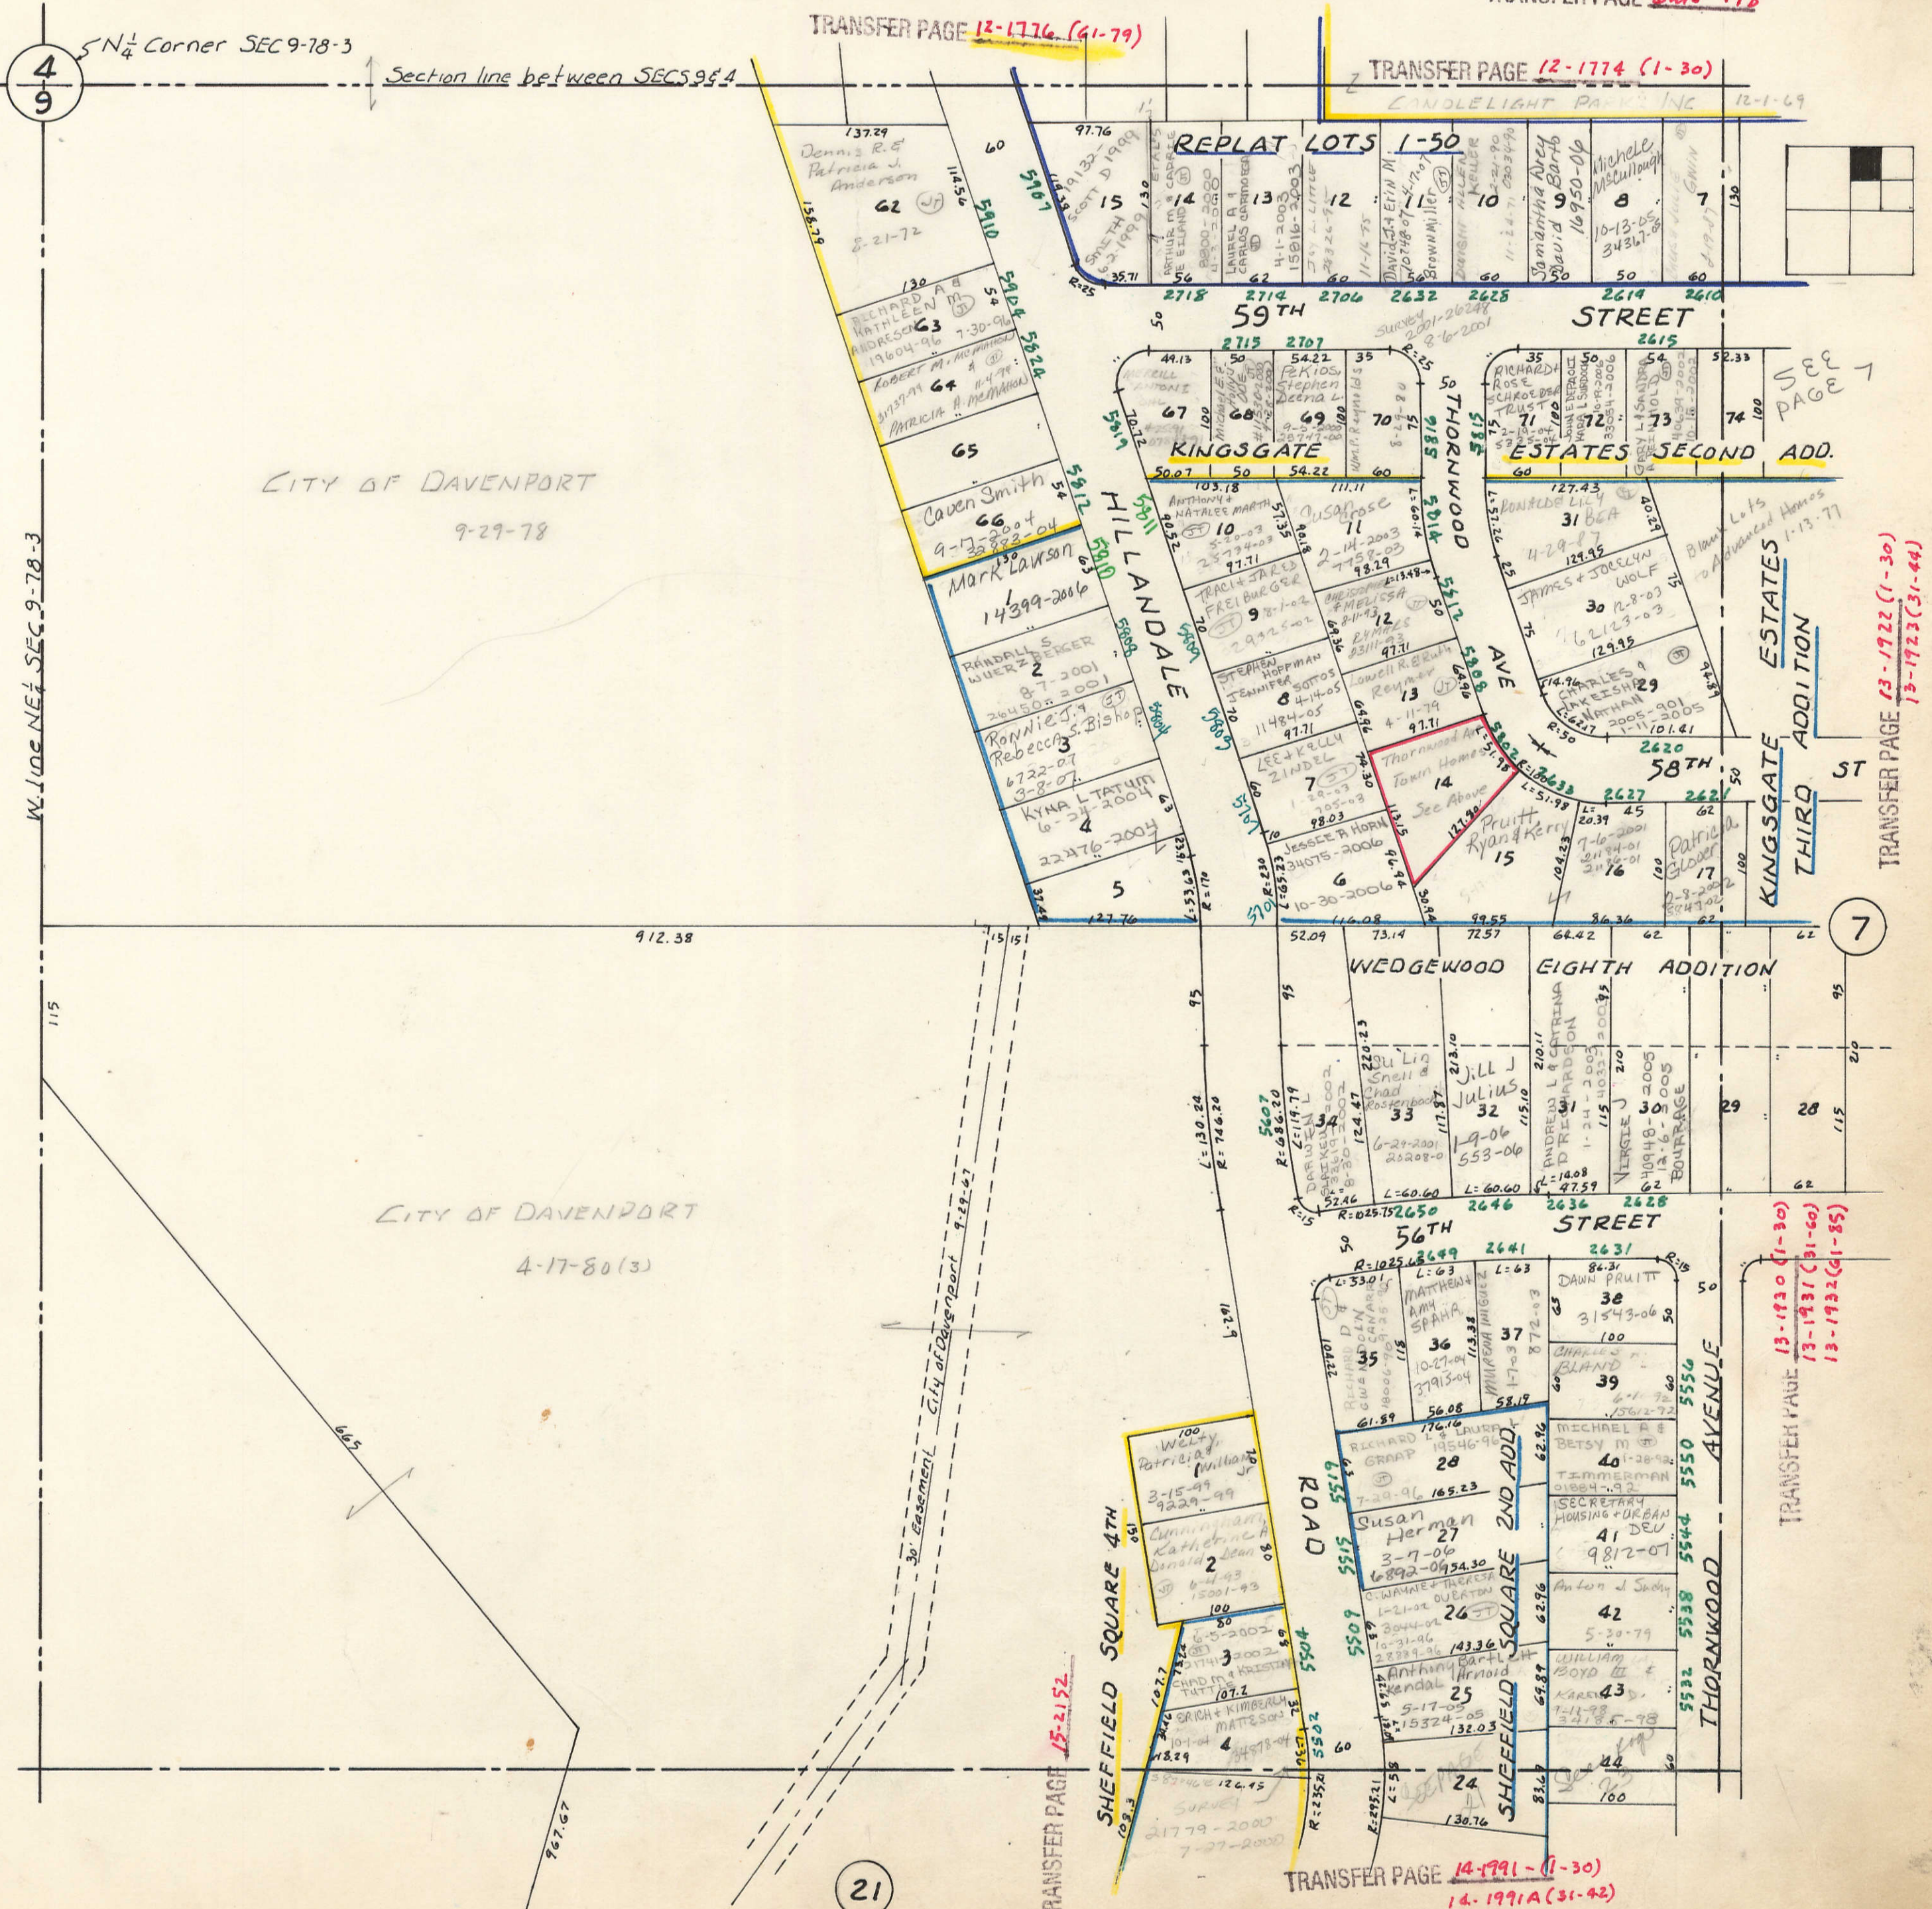

4
9

3

7

21

CITY OF DAVENPORT
9-29-78

CITY OF DAVENPORT
4-17-80(3)

SEE PAGE 7

KINGSGATE ESTATES
THIRD ADDITION

TRANSFER PAGE 13-1930 (1-30)
13-1931 (31-60)
13-1932 (61-85)

TRANSFER PAGE 13-1722 (1-30)
13-1723 (31-64)

TRANSFER PAGE 14-1991 (1-30)
14-1991A (31-42)