

53


55

TRANSFER PAGE 15-2098


Section line between SECS 4-78-3 & 33-79-3

NE Corner SEC 4-78-3

43

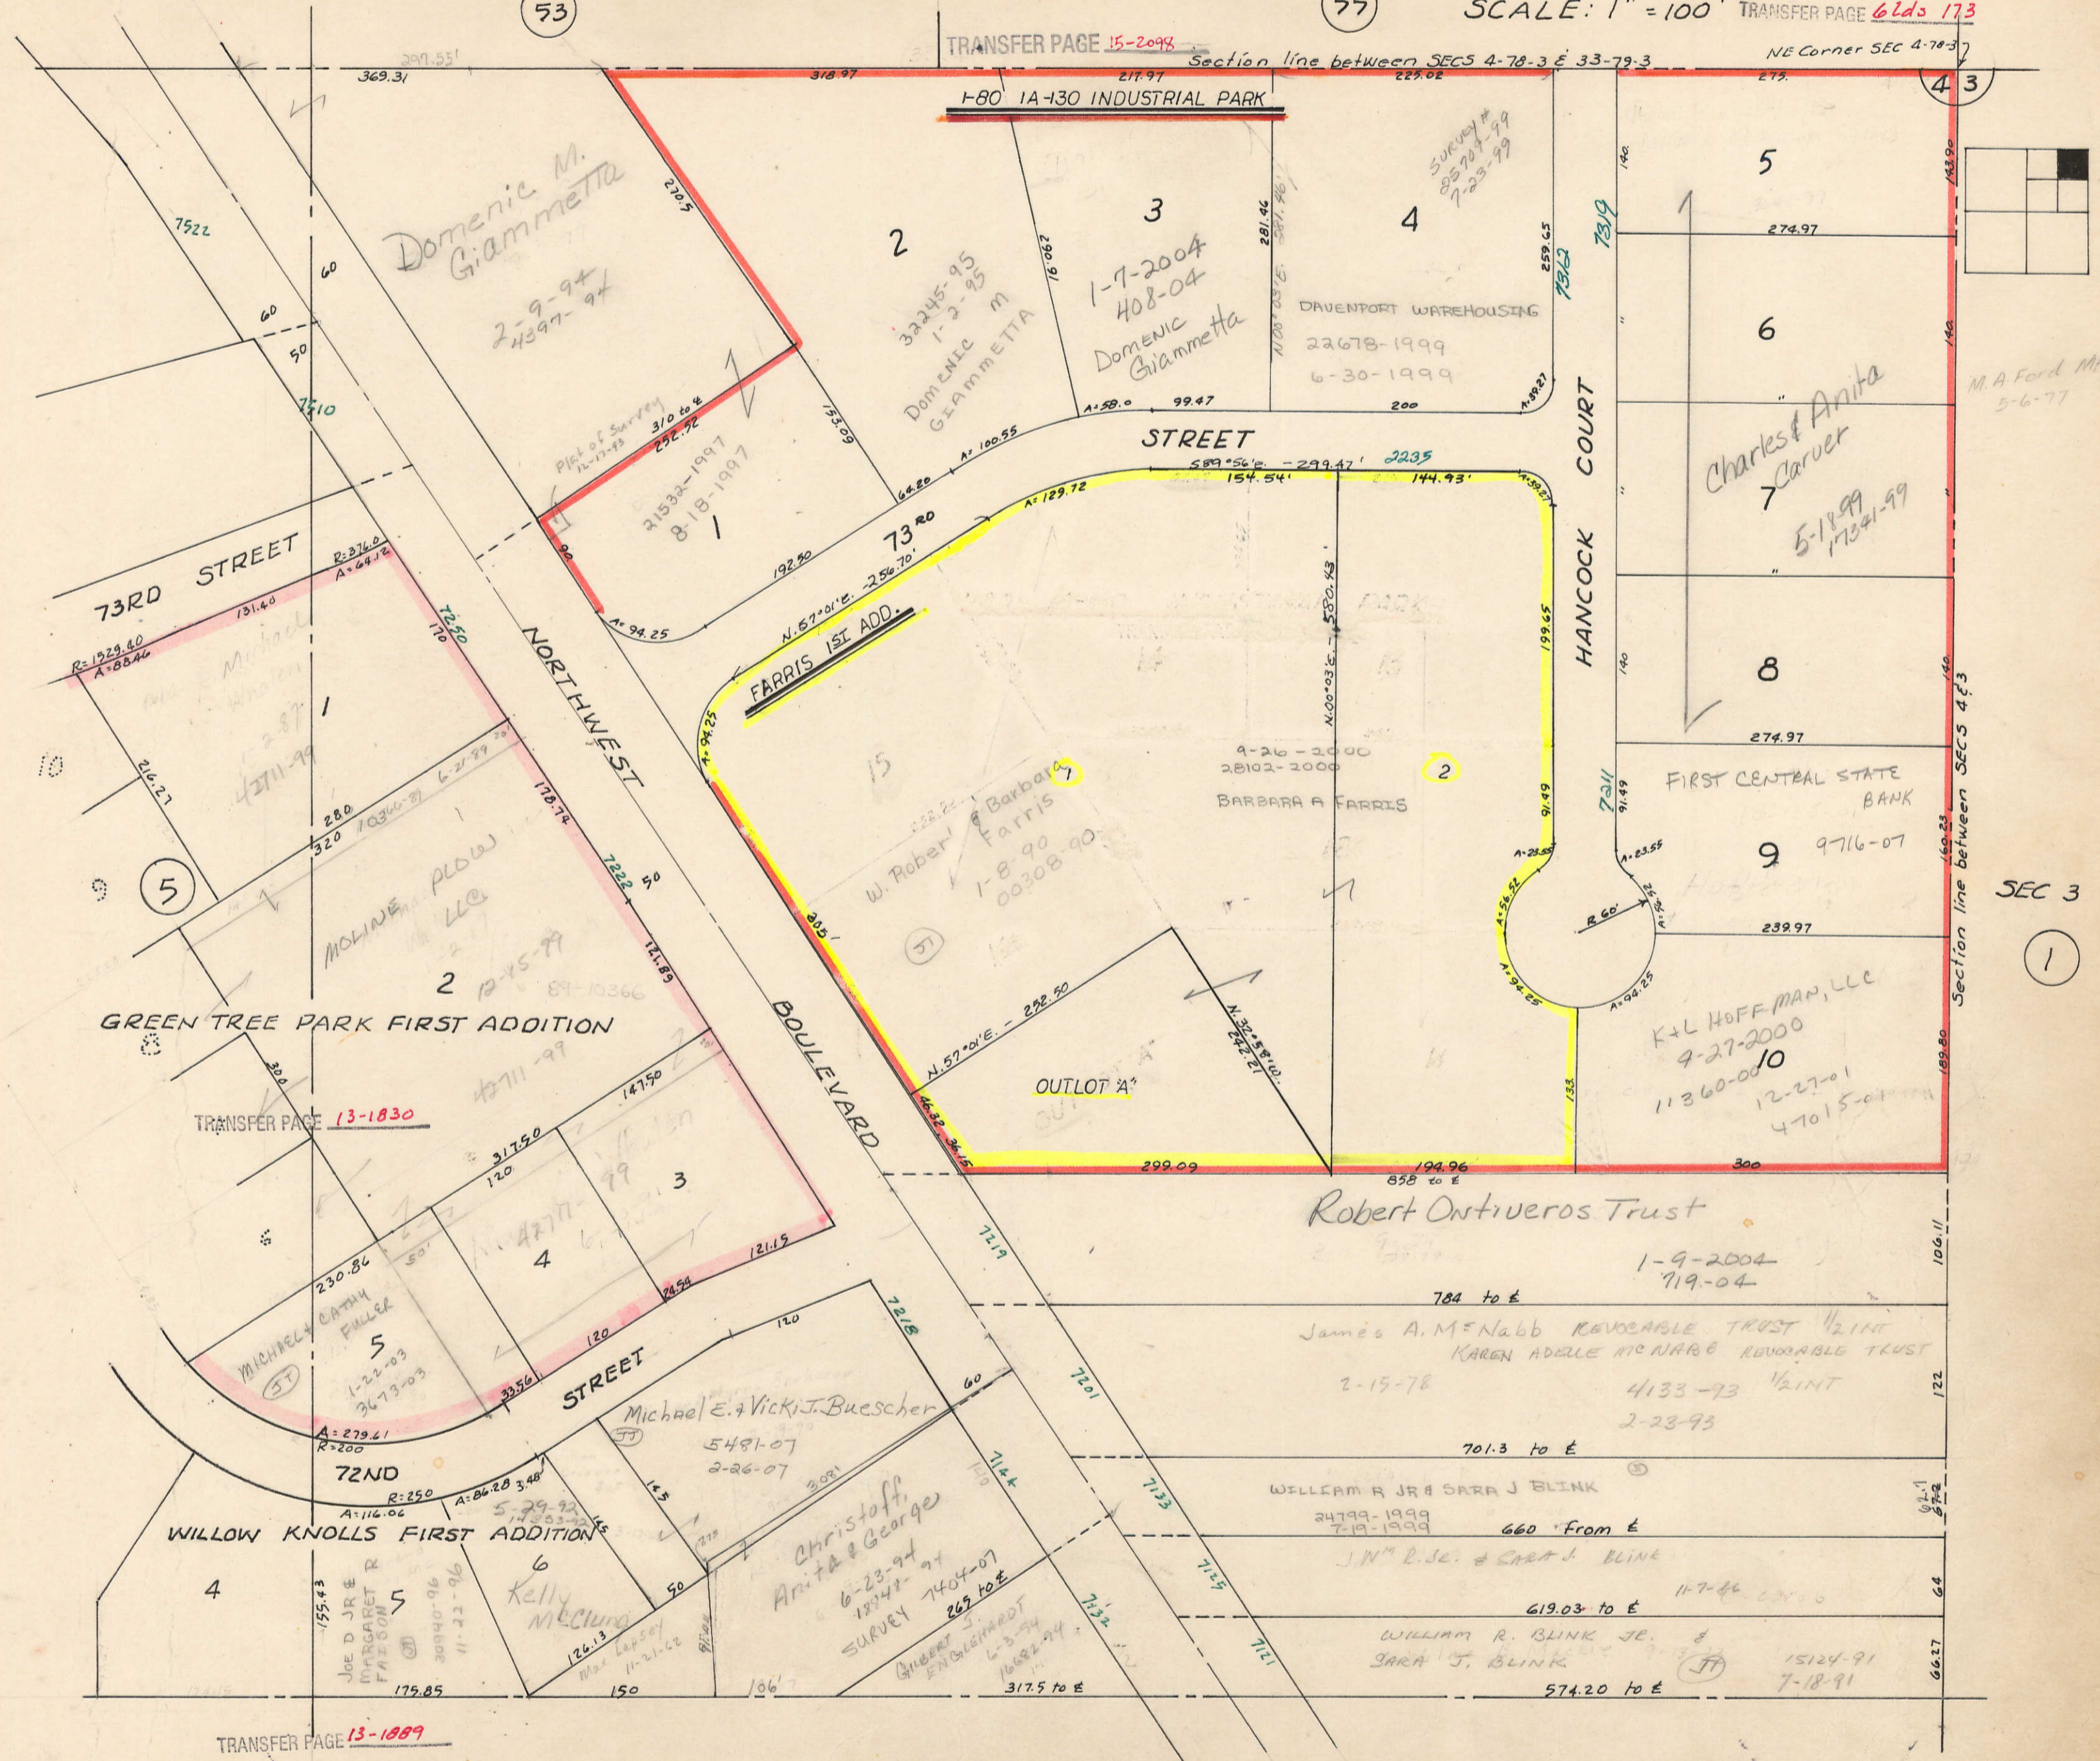

23

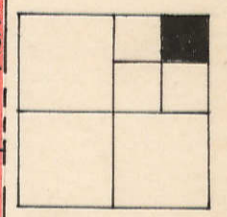

M.A. Ford Mfg Co  
5-6-77

Charles & Anita  
Carver  
5-18-99  
17391-99

SEC 3

1