
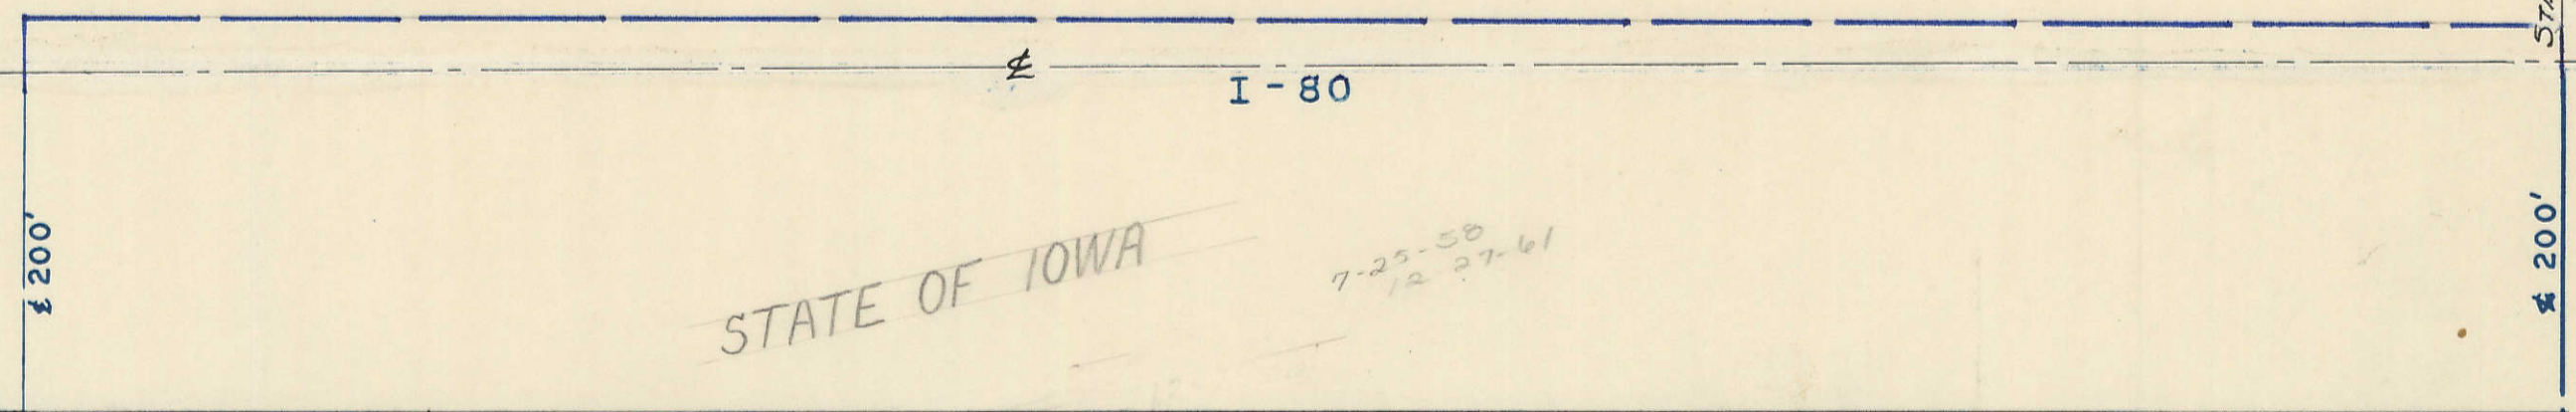


39

TRANSFER PAGE 81d-457

STA. 8174637
200'

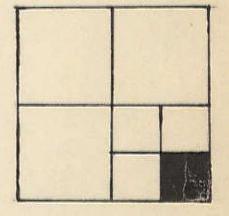

TRANSFER PAGE 154-2400

BLANKS TO
M.A. FORD MFG. CO.
15607-97
6-24-97

for owner
see page 53

I-80 IA-130 INDUSTRIAL PARK 2ND ADD.

Whasna Limited Partnership
10-4-99
35199-99

RAINFORD A. BROWN JR.
TRUST
9-11-01
31472-01

DRBE PROPERTIES
LLC
4-2-99
11639-99

53

2

3

4

5

300°03'48"E - 855.78'

500°03'48"E - 854.66'

300°03'48"E - 854.03'

500°03'30"E - 1115.03'

W734


49

EAST LINE SEC. 33-79-3

4-30-79
2-11-79
207.94 acres

610' 2600
209.86' 2250
307.61' 2240
307.84'

76TH STREET

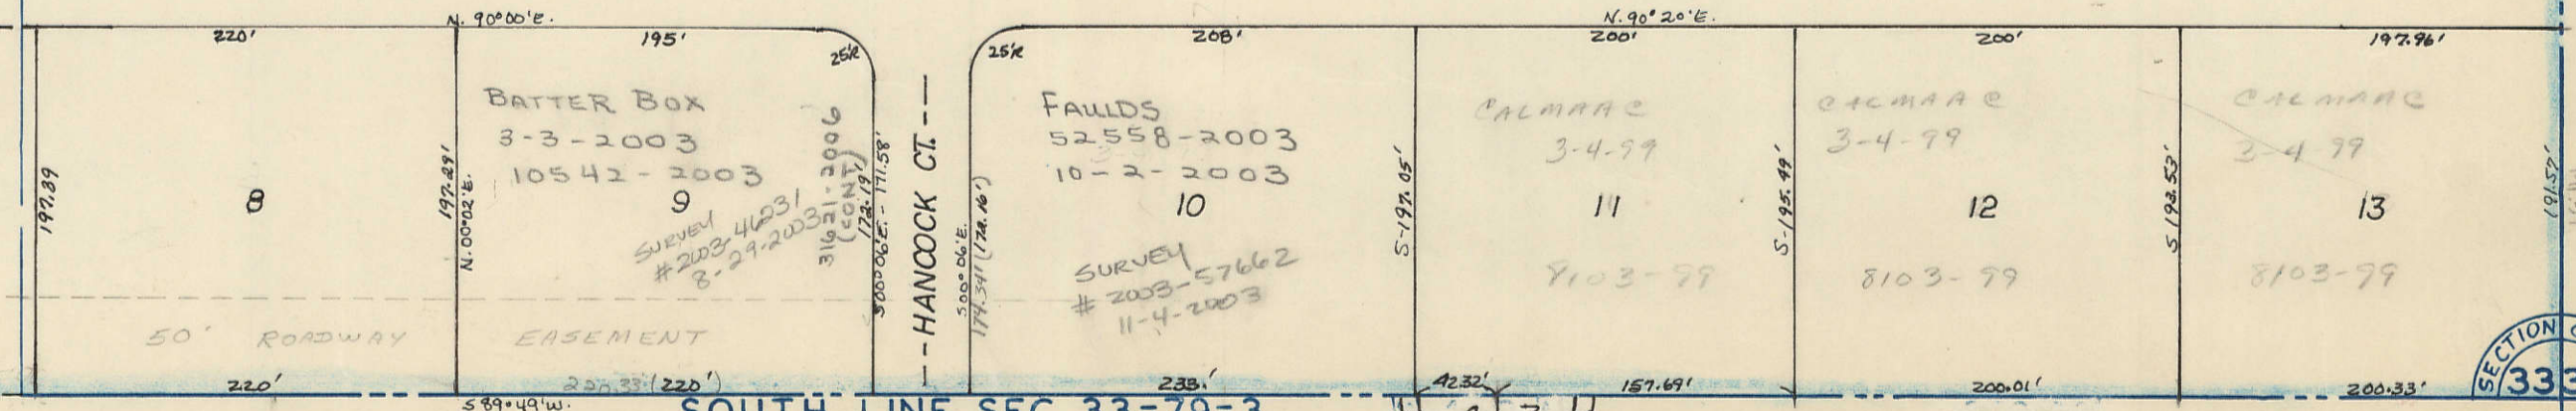

SOUTH LINE SEC. 33-79-3



T79N
T78N

7

W-4

W-3

1