
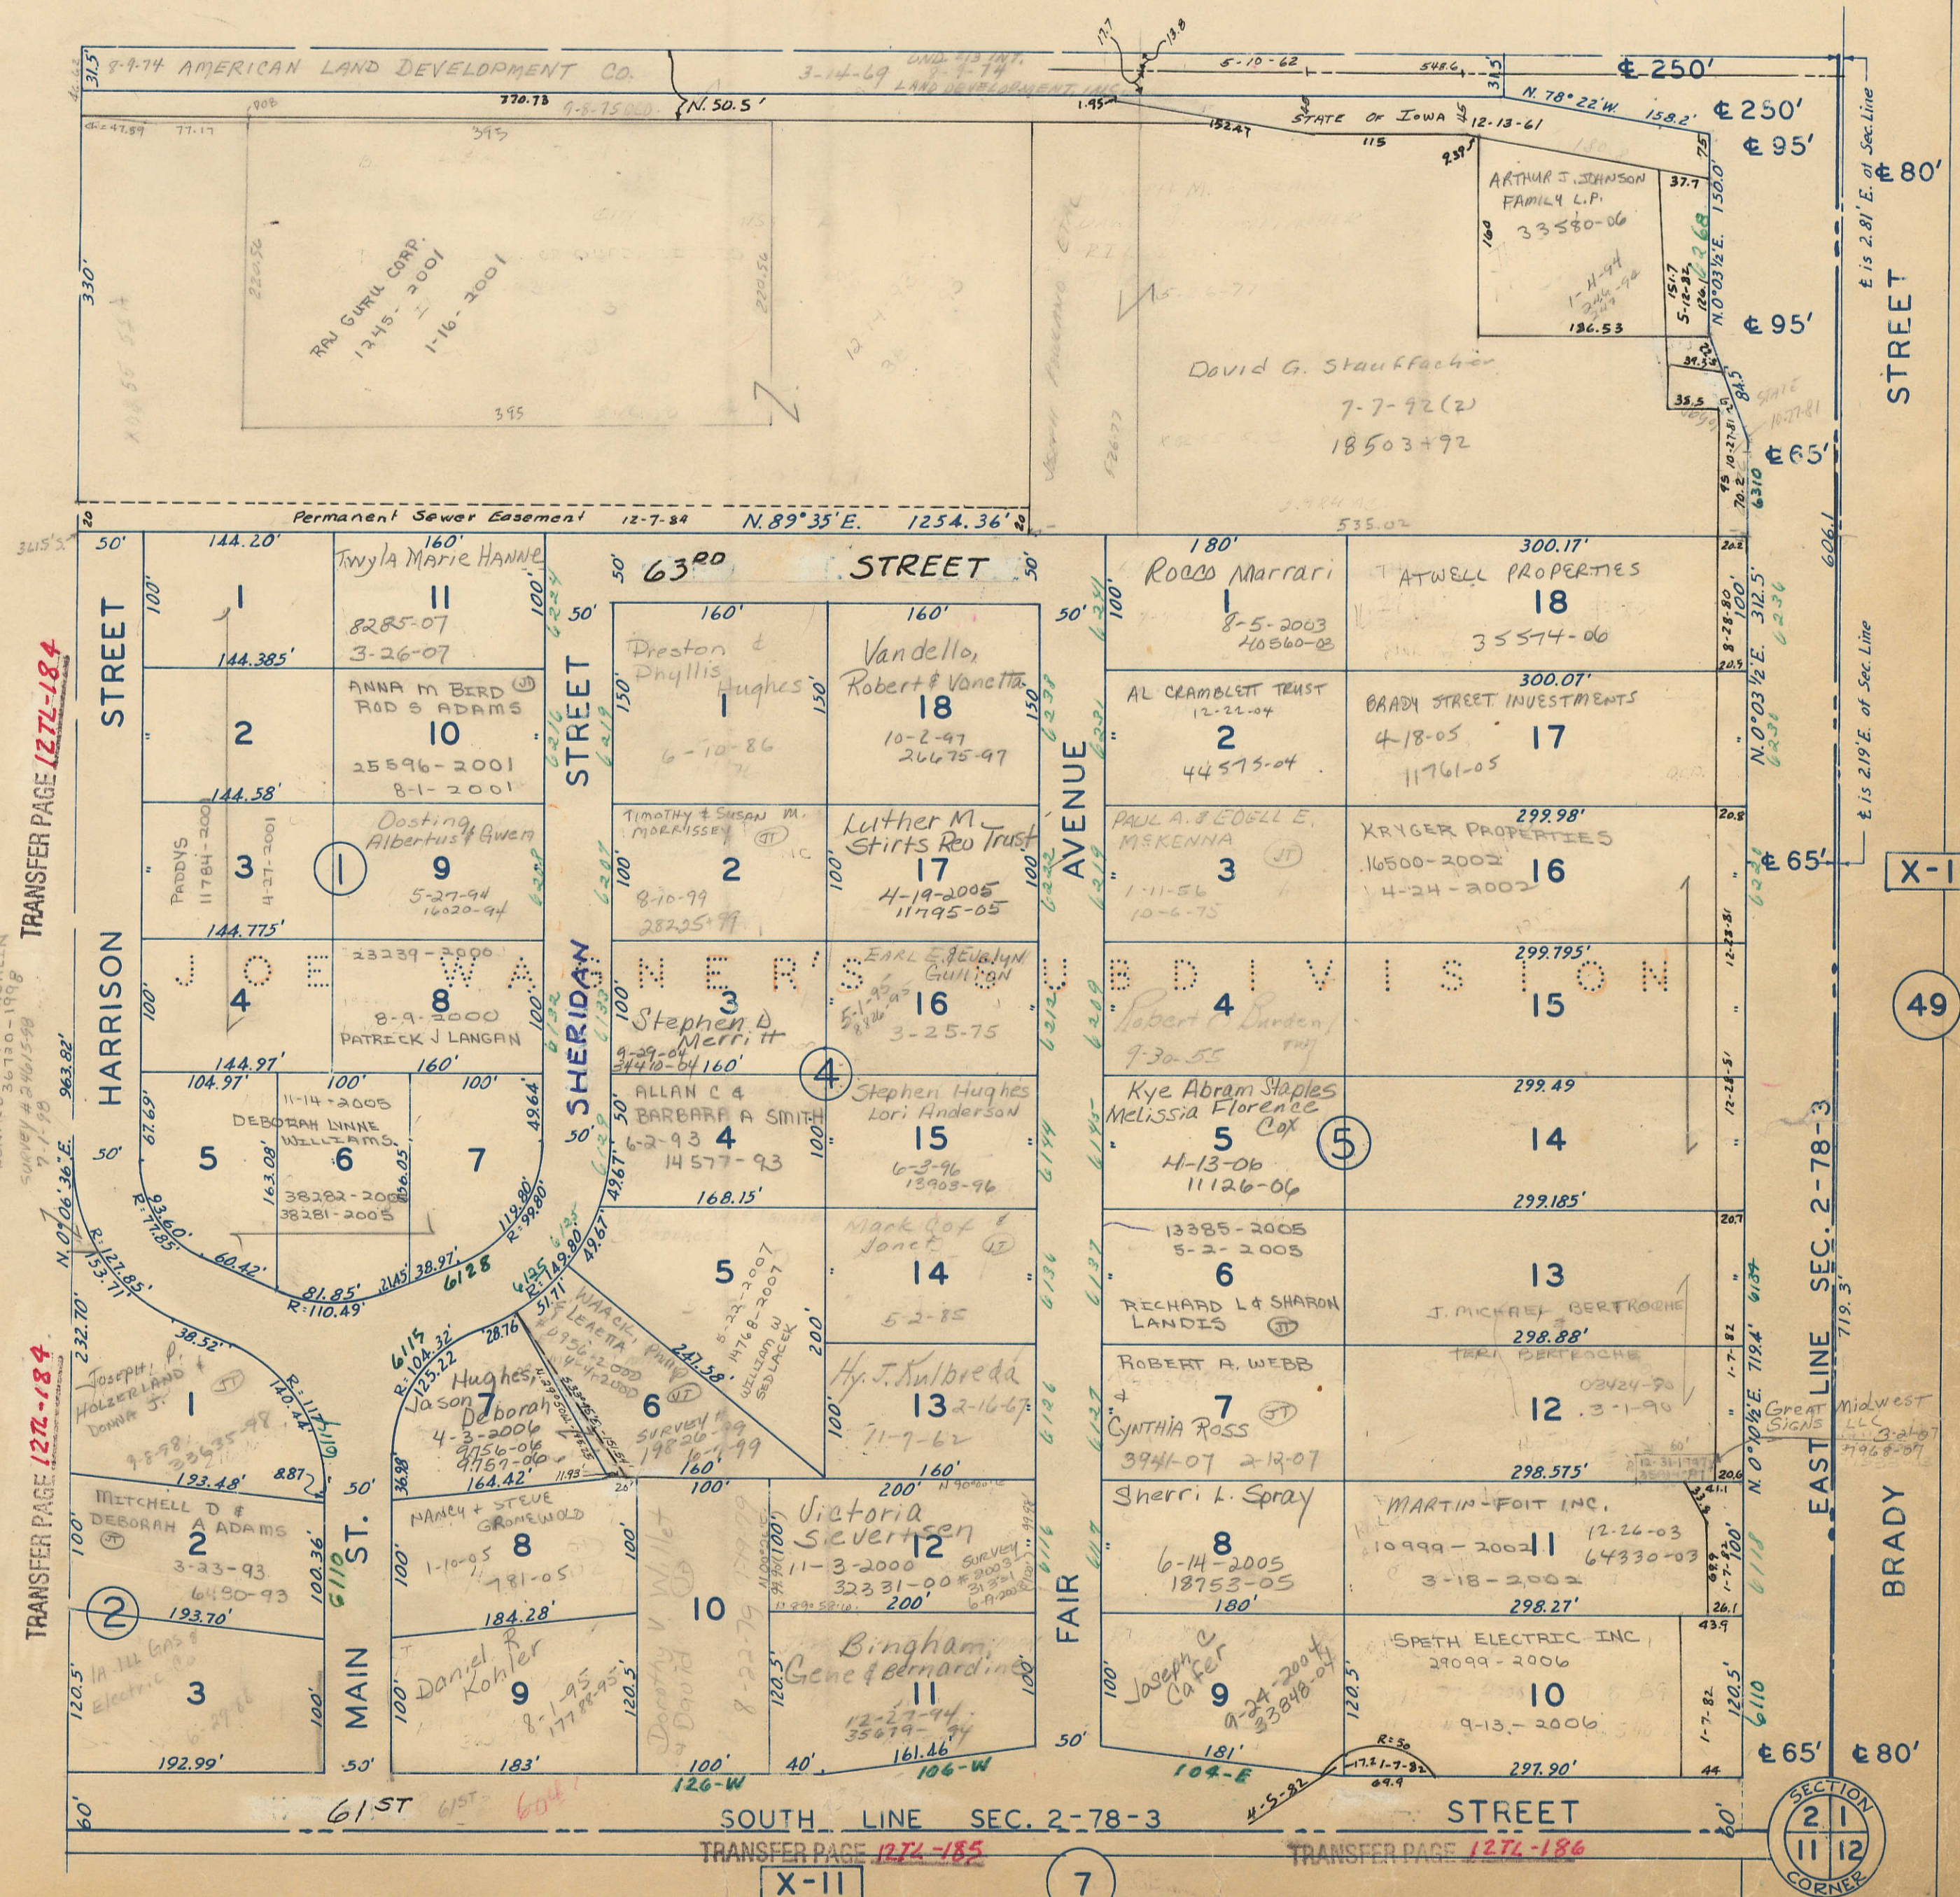


39

61ds-171

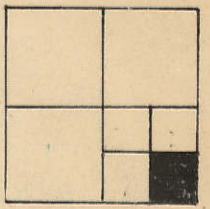

TRANSFER PAGE 127L-184

TRANSFER PAGE 127L-184

TRANSFER PAGE 127L-185

TRANSFER PAGE 127L-186

53

49

X-11

7

SECTION CORNER  
21  
11 12

10-1-1998  
DONALD L. McLAUGHLIN  
36730-1998  
SURVEY # 24615-98  
7-1-98

Great Midwest  
Signs LLC  
3167  
7968-09