



NE 1/4 NE 1/4 SEC 36-79-3  
CITY OF DAVENPORT  
SCALE: 1 in. = 100 ft.

7

SHERIDAN TOWNSHIP SE 1/4 SE 1/4 SEC. 25

TRANSFER PAGE 81ds-460

NE Corner SEC 36-79-3

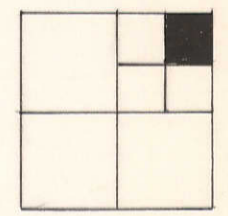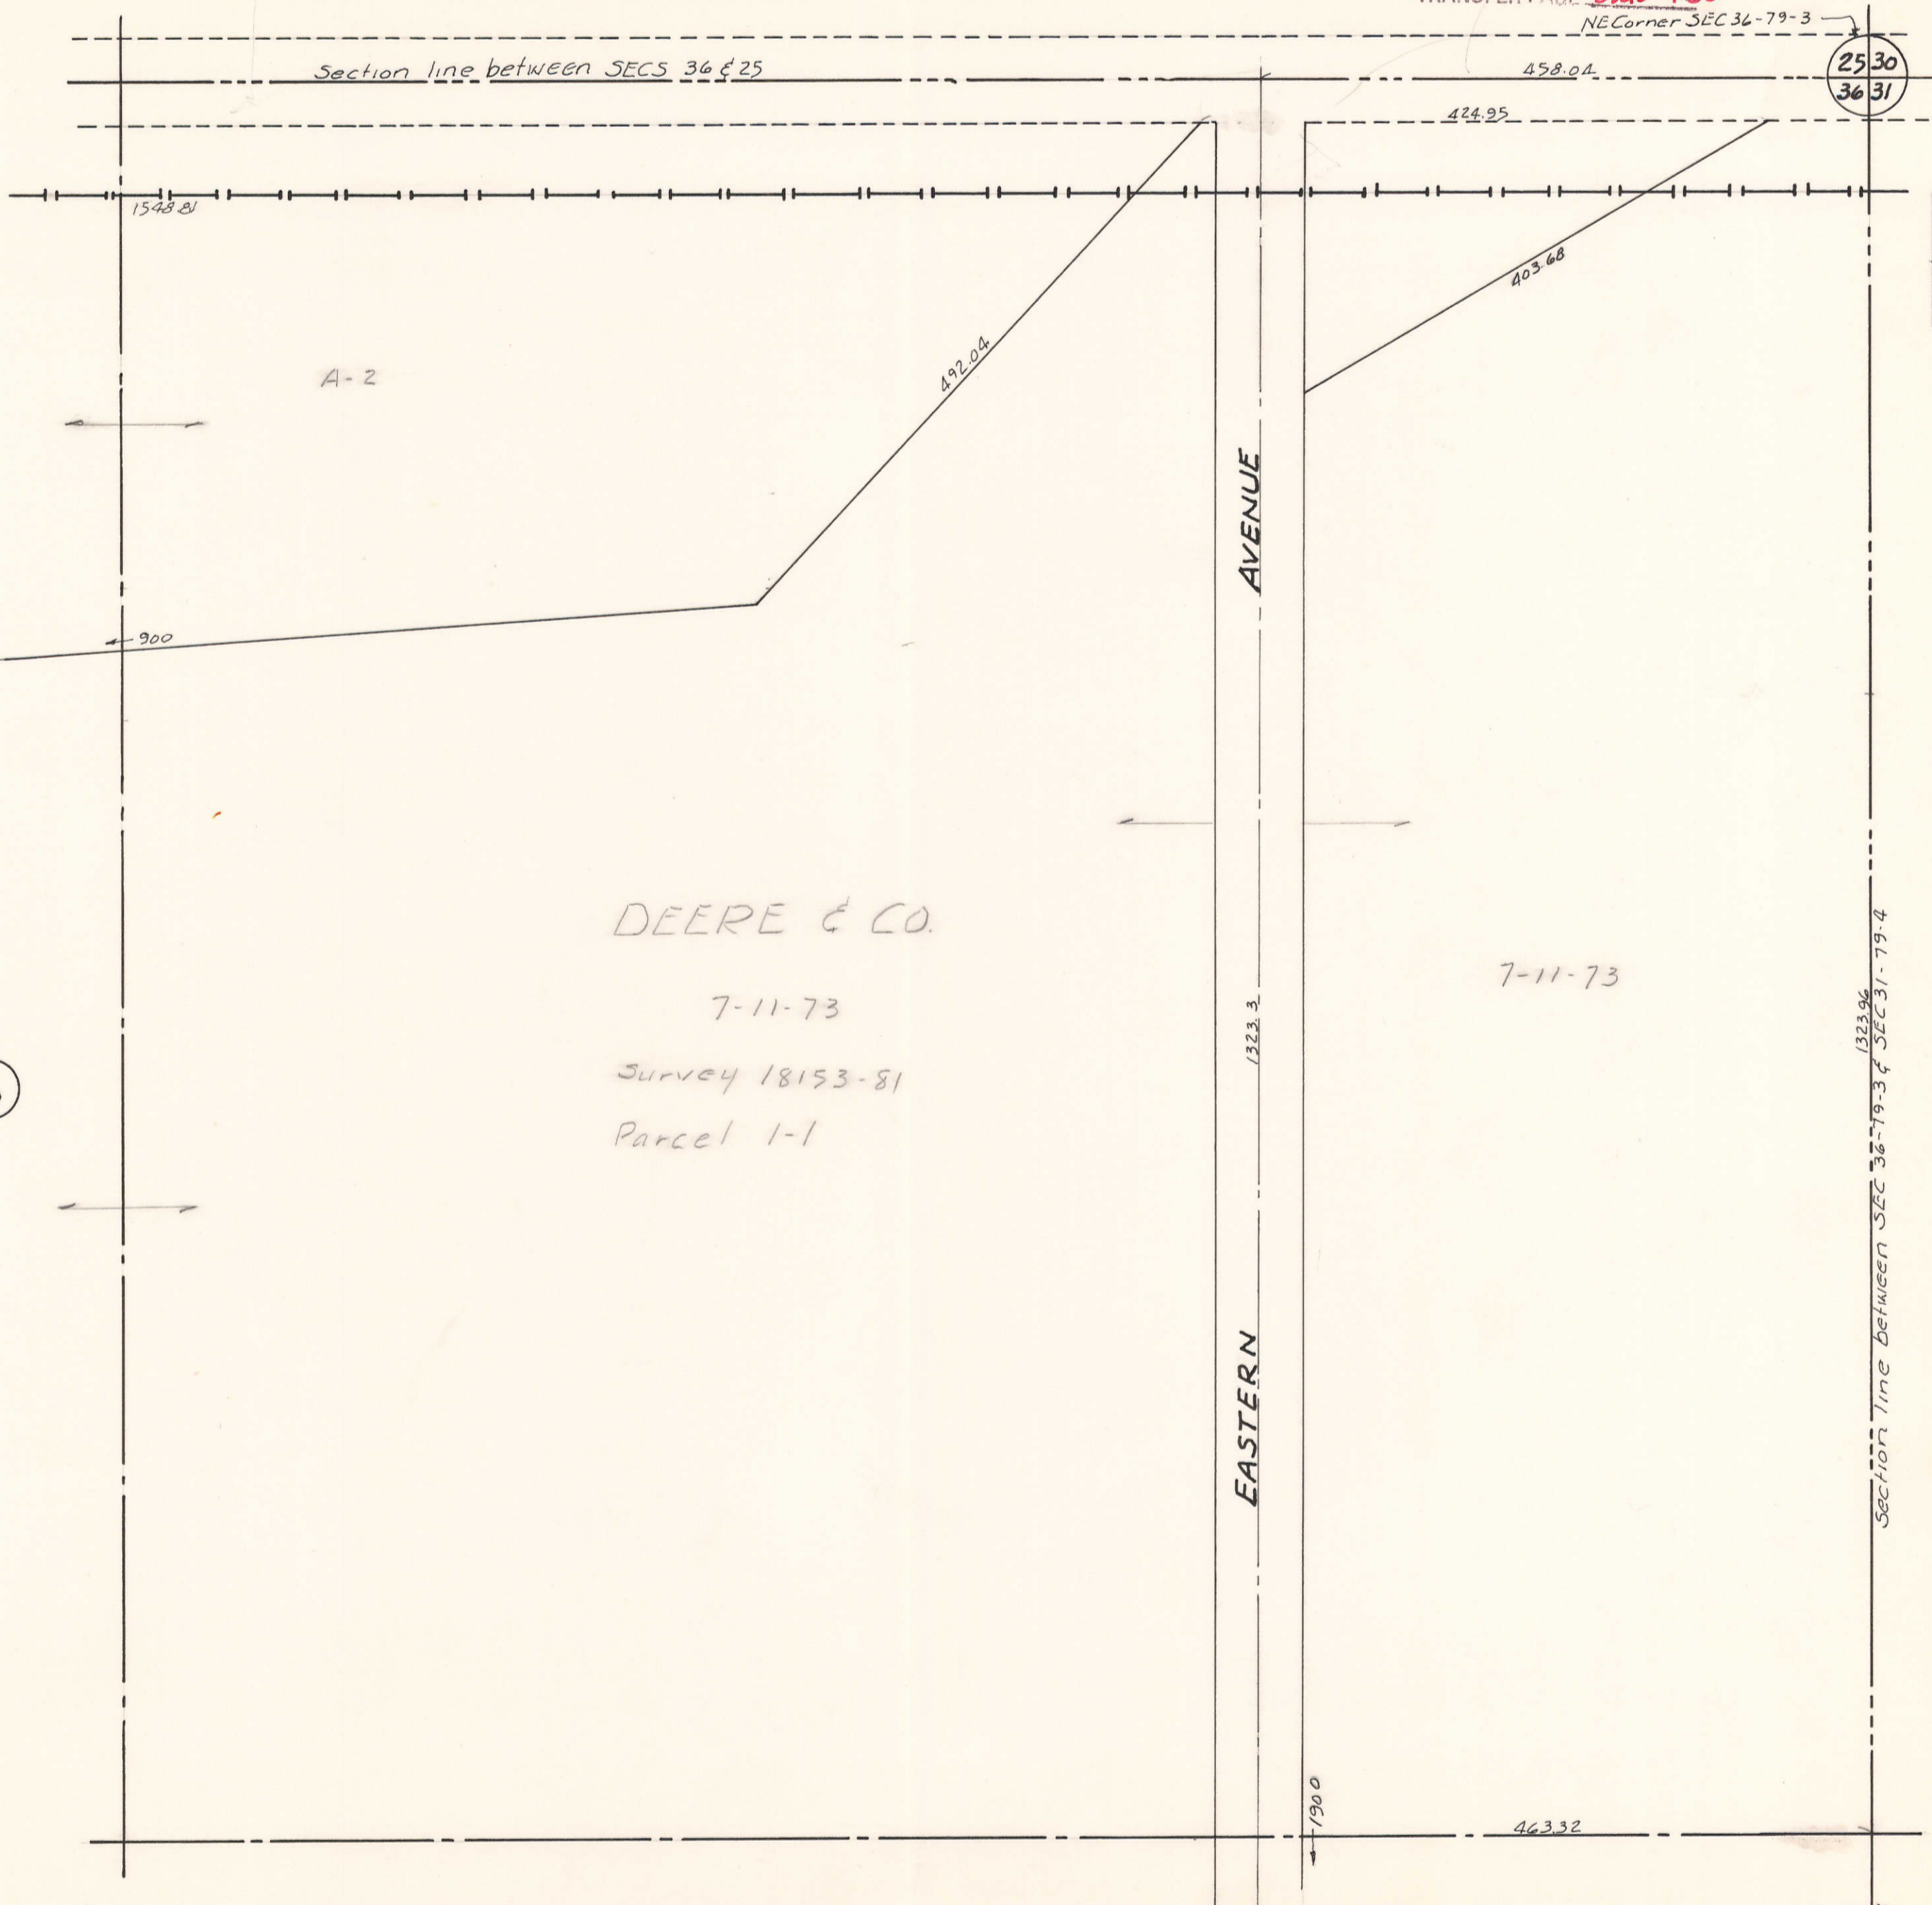

DAV. VOL Y  
①  
SEC 31

LINCOLN TOWNSHIP

DEERE & CO.  
7-11-73  
Survey 18153-81  
Parcel 1-1

7-11-73

⑤

②③

R3E  
R4E