

49

X-35

51



TRANSFER PAGE 62ds-171

NORTH LINE SEC. 2-78-3

76TH STREET

T 79 N
T 78 N

2
1/4 SEC. COR.

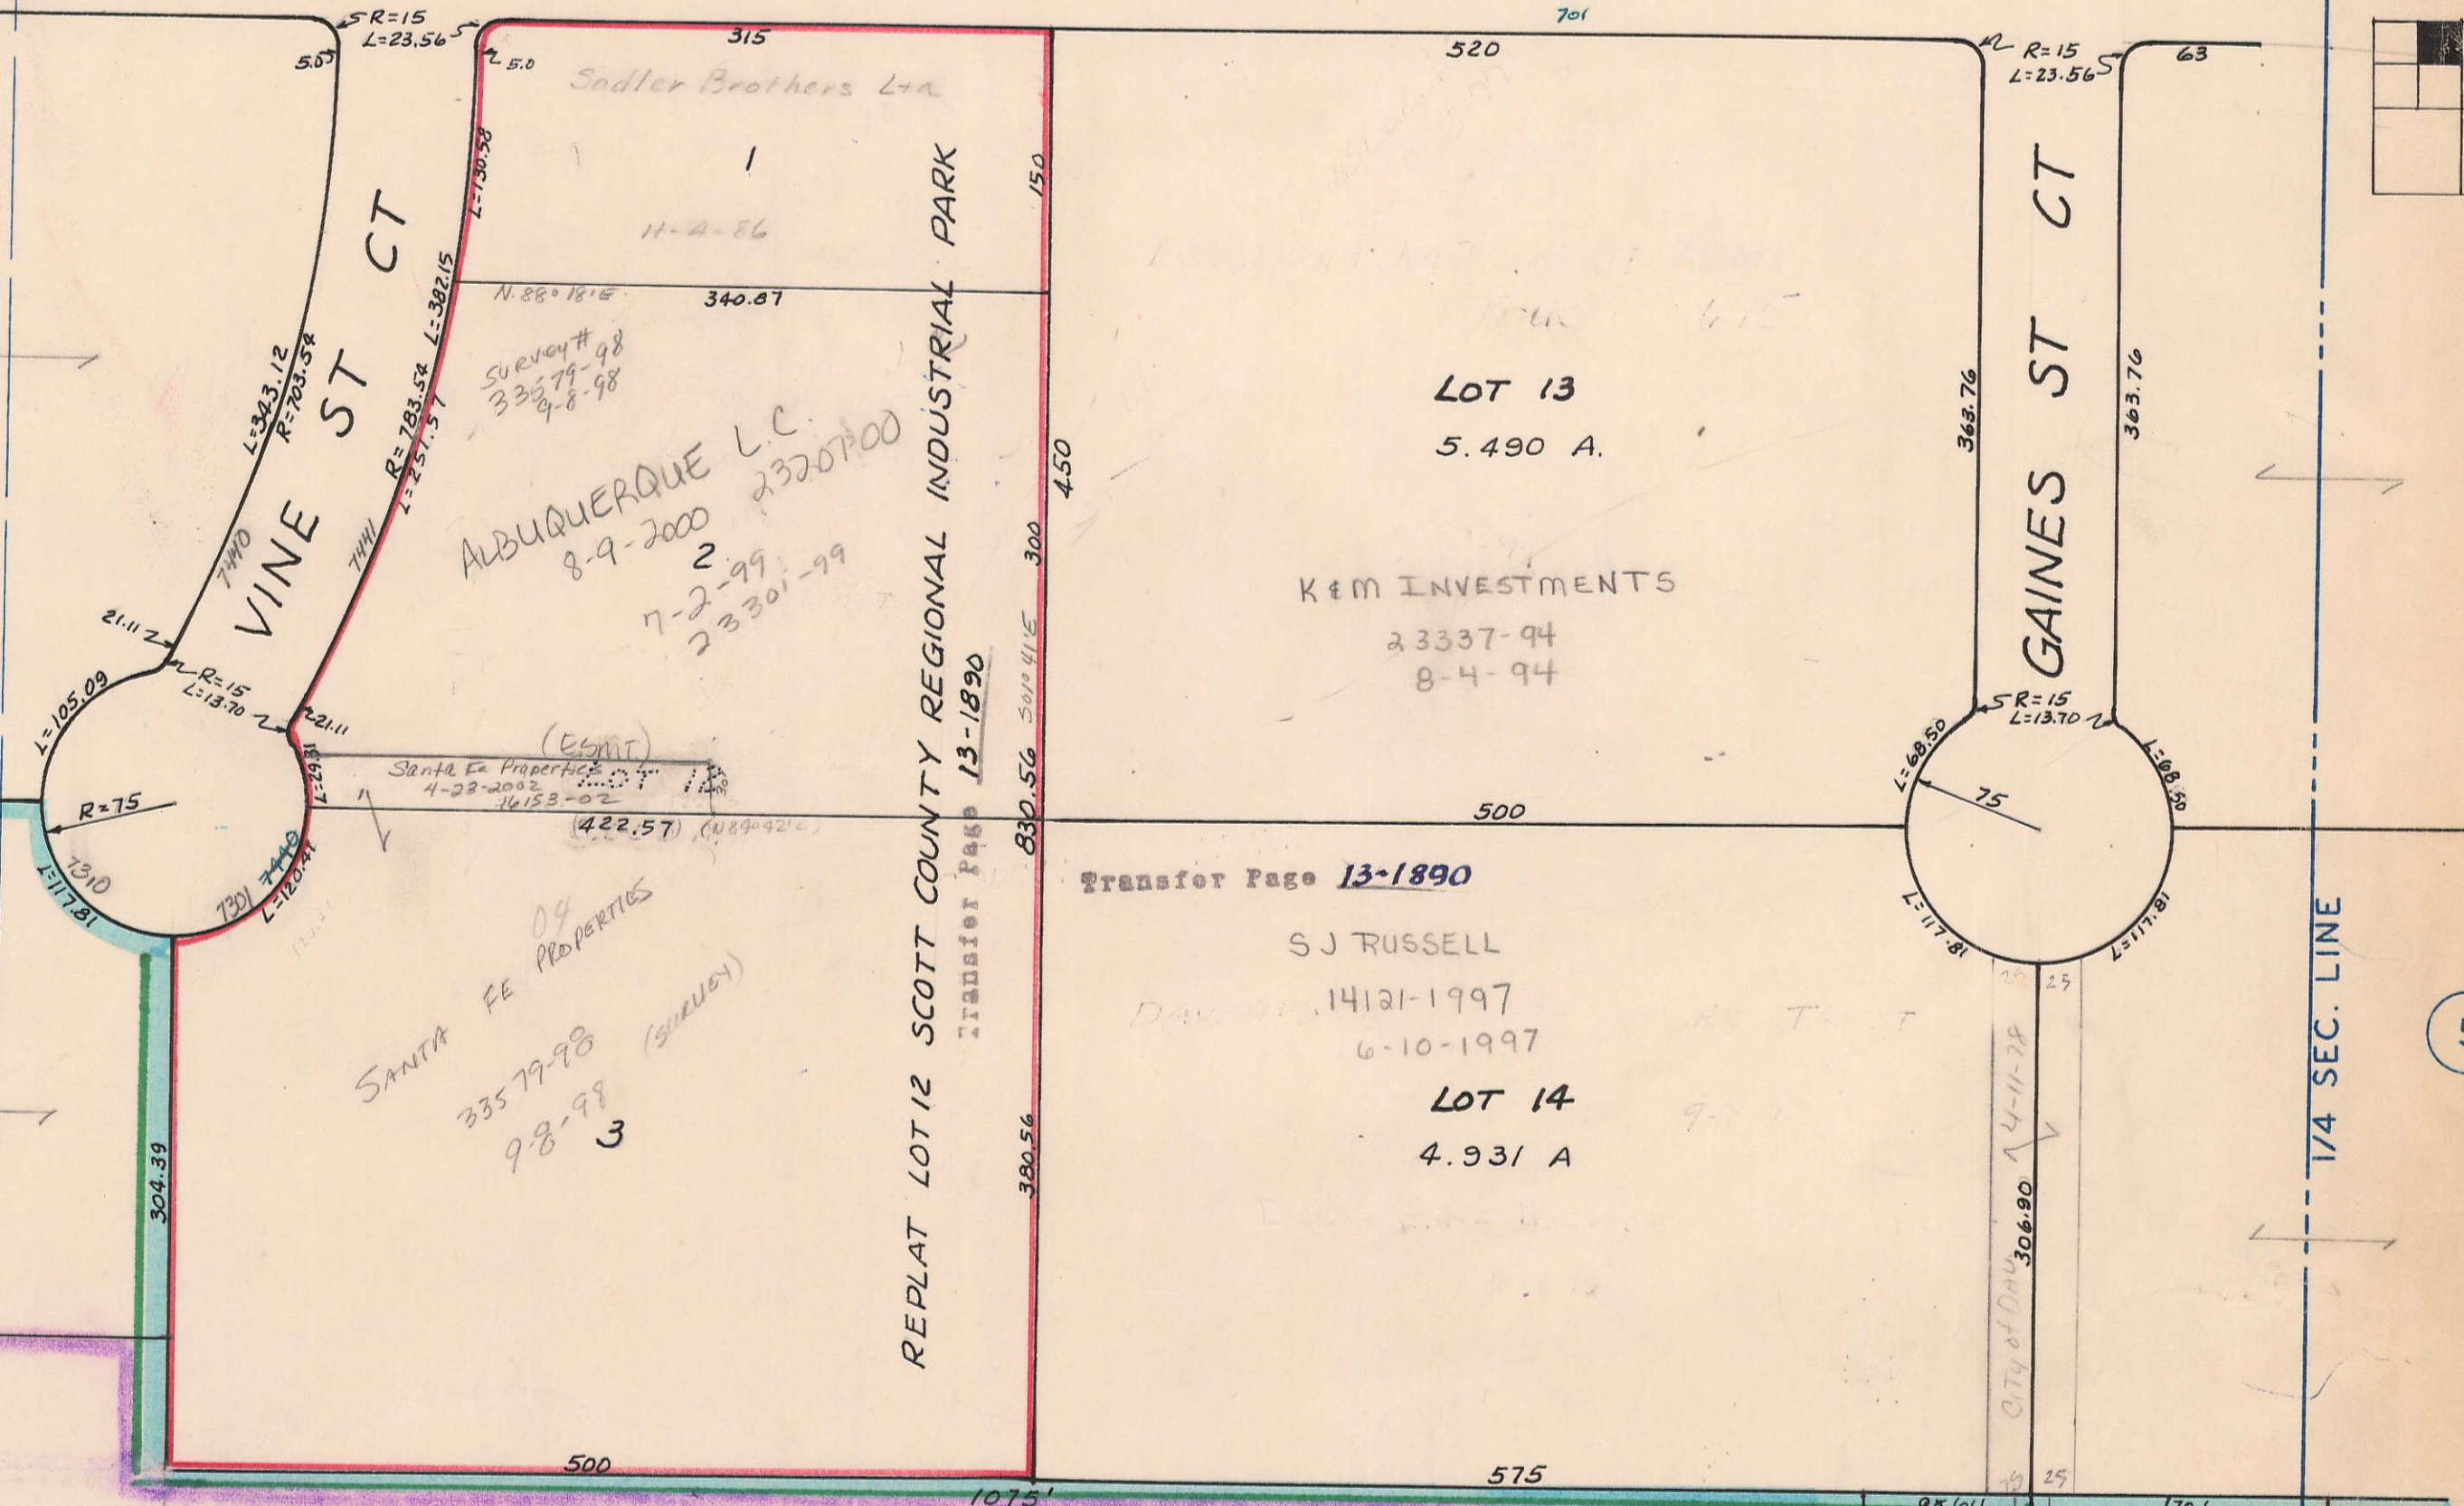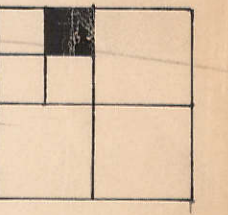

Sadler Brothers L.A.
11-A-86
Survey #
33579-98
9-8-98
ALBUQUERQUE L.C.
8-9-2000 2320700
2
7-2-99
23301-99

LOT 13
5.490 A.
K & M INVESTMENTS
23337-94
8-4-94

Transfer Page 13-1890
S J RUSSELL
DAVIDSON 14121-1997
6-10-1997
LOT 14
4.931 A

SANTA FE PROPERTIES
33579-98
9-8-98 (survey)
3

OUTLOT B (18.31 Ac.)
SCOTT COUNTY REGIONAL INDUSTRIAL PARK 3RD ADDITION

TRANSFER PAGE 15A-2284

18C
9871 Ac
for owners
see page 1

TRANSFER PAGE 14-2061

SCOTT COUNTY REGIONAL INDUSTRIAL PARK 5TH ADD.

OUTLOT 1

TRANSFER PAGE 15A-2548

NOT PT
OF
SC. R.I.P.
3RD ADD.