
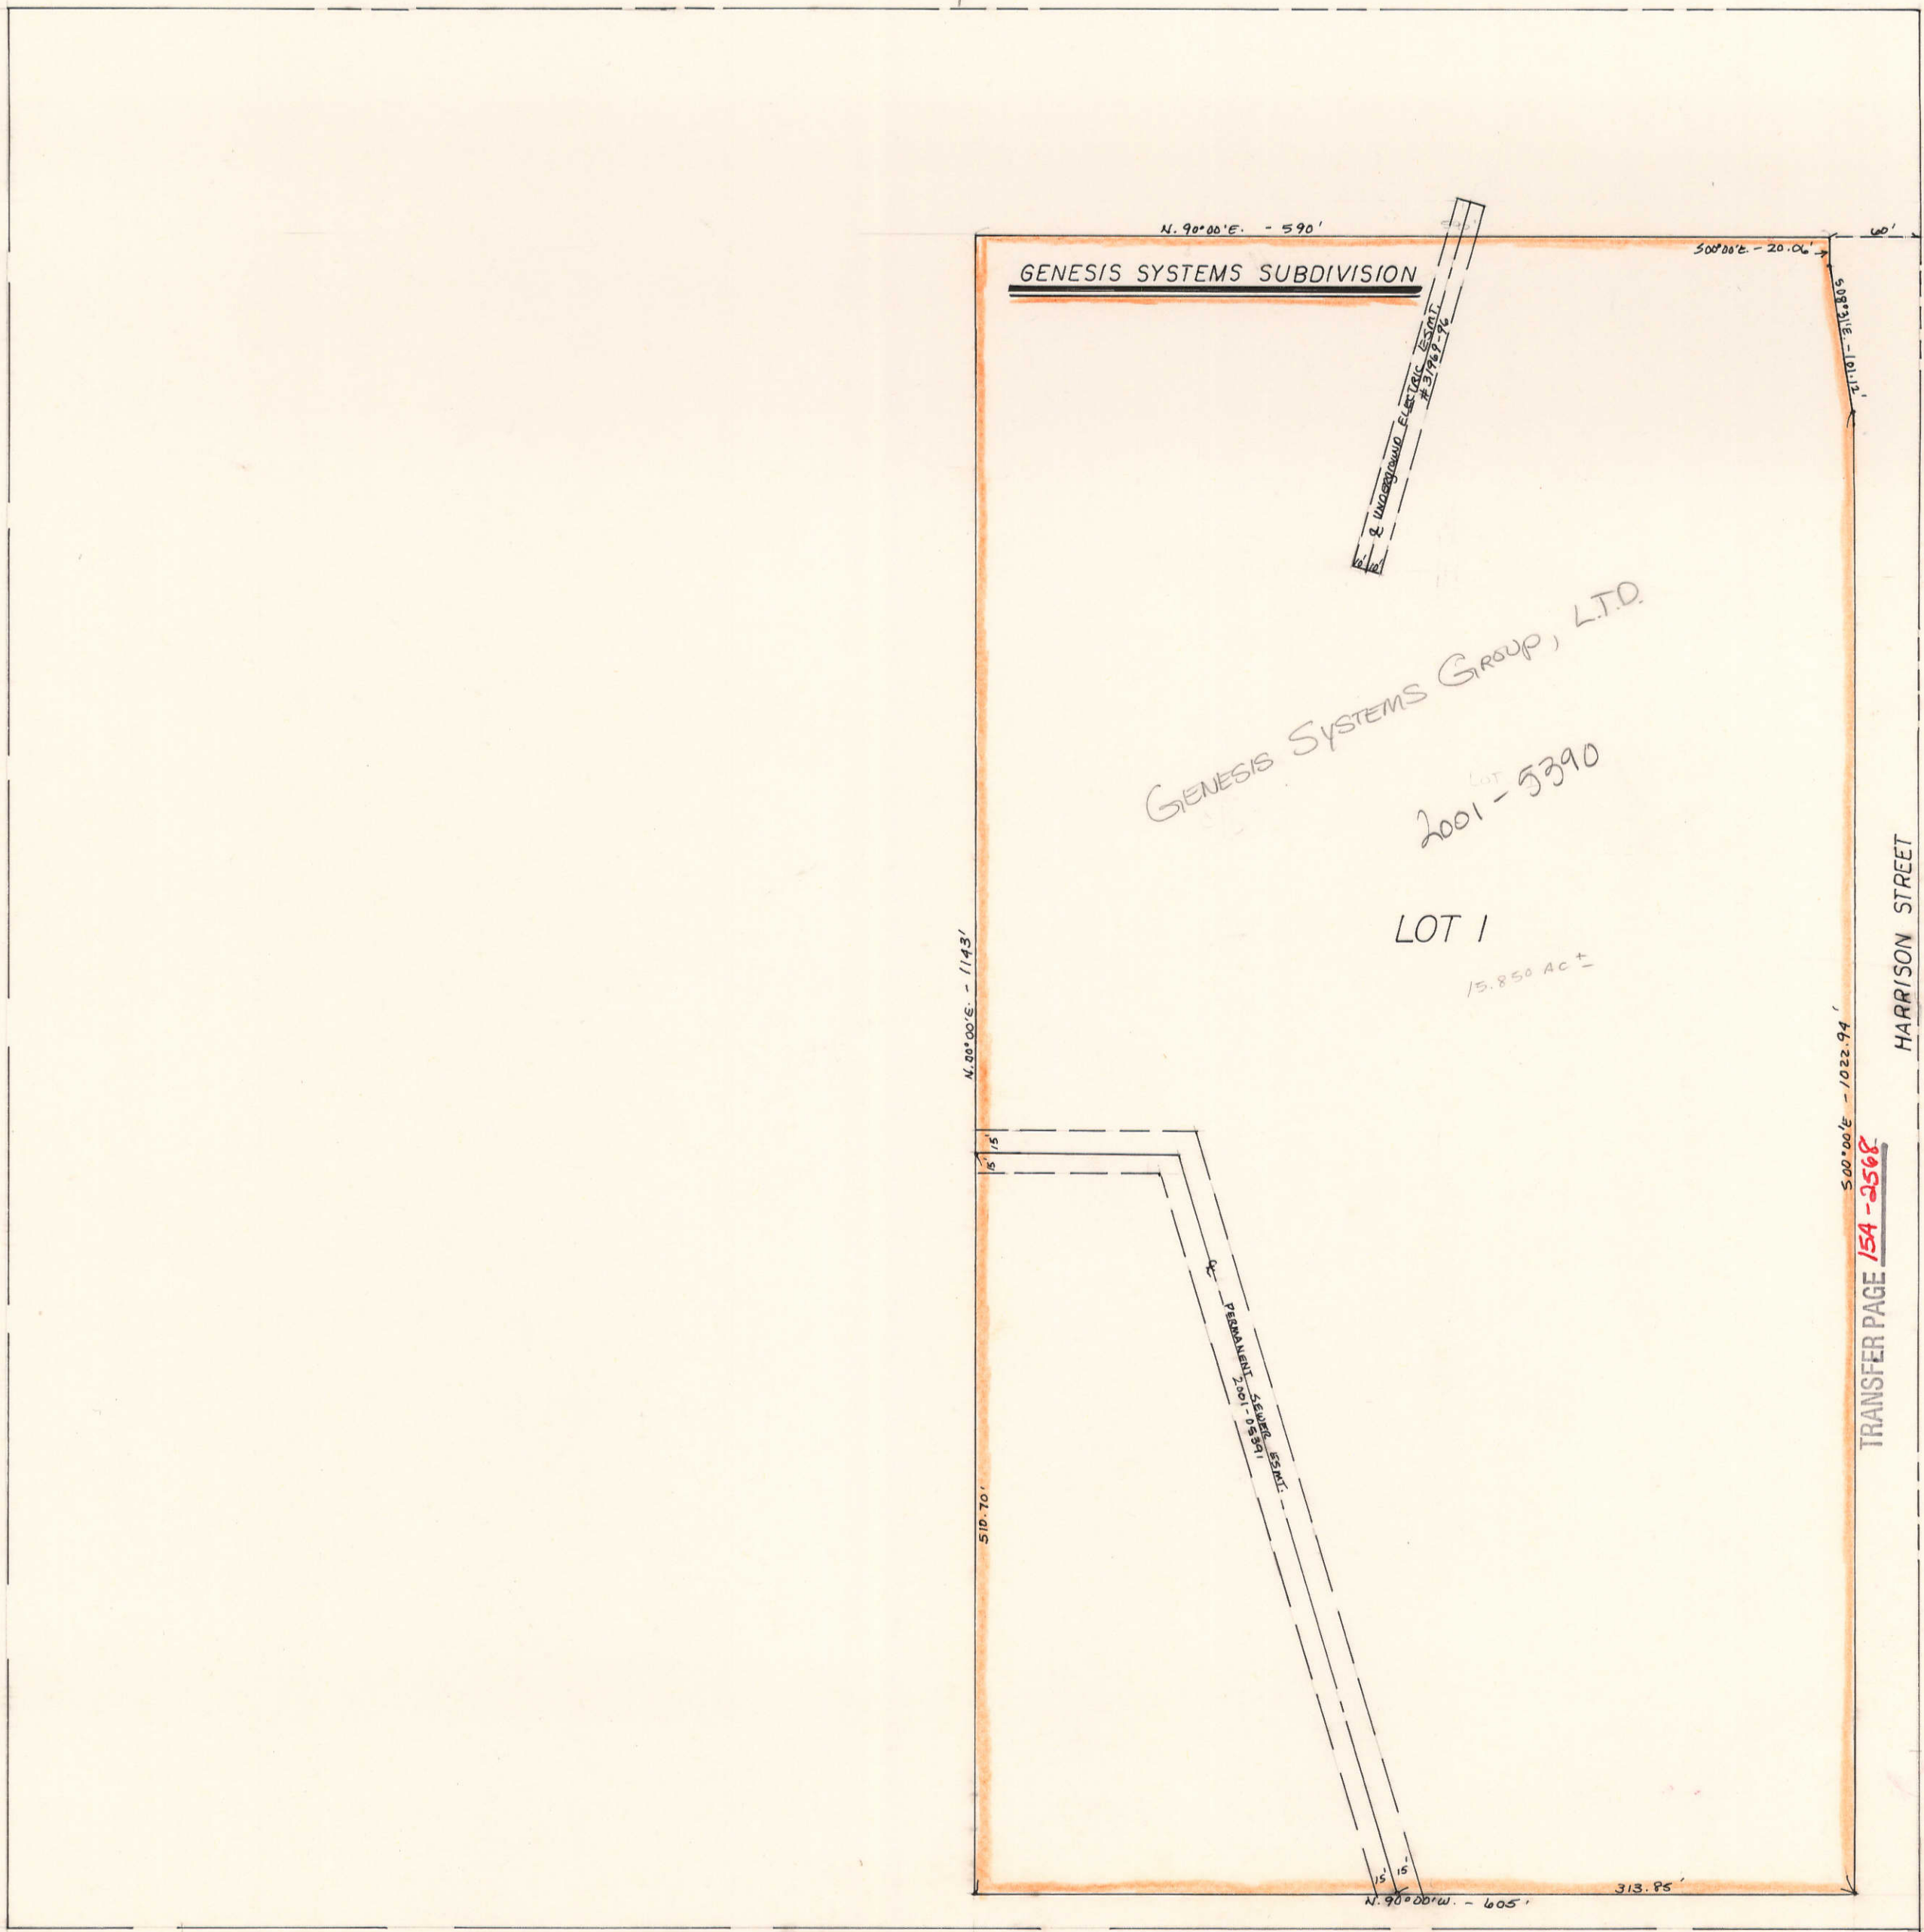


TRANSFER PAGE 8146-459

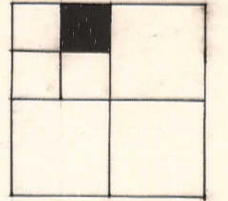

35-

35-

35-

SEC 35-79-3