



NE $\frac{1}{4}$ NW $\frac{1}{4}$ SEC 36-79-3
CITY OF DAVENPORT
SCALE: 1 in. = 100 ft.

3

SHERIDAN TOWNSHIP SE $\frac{1}{4}$ SW $\frac{1}{4}$ SEC 25

TRANSFER PAGE 81ds-460

N. $\frac{1}{4}$ Corner SEC 36-79-3

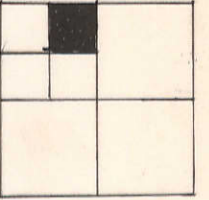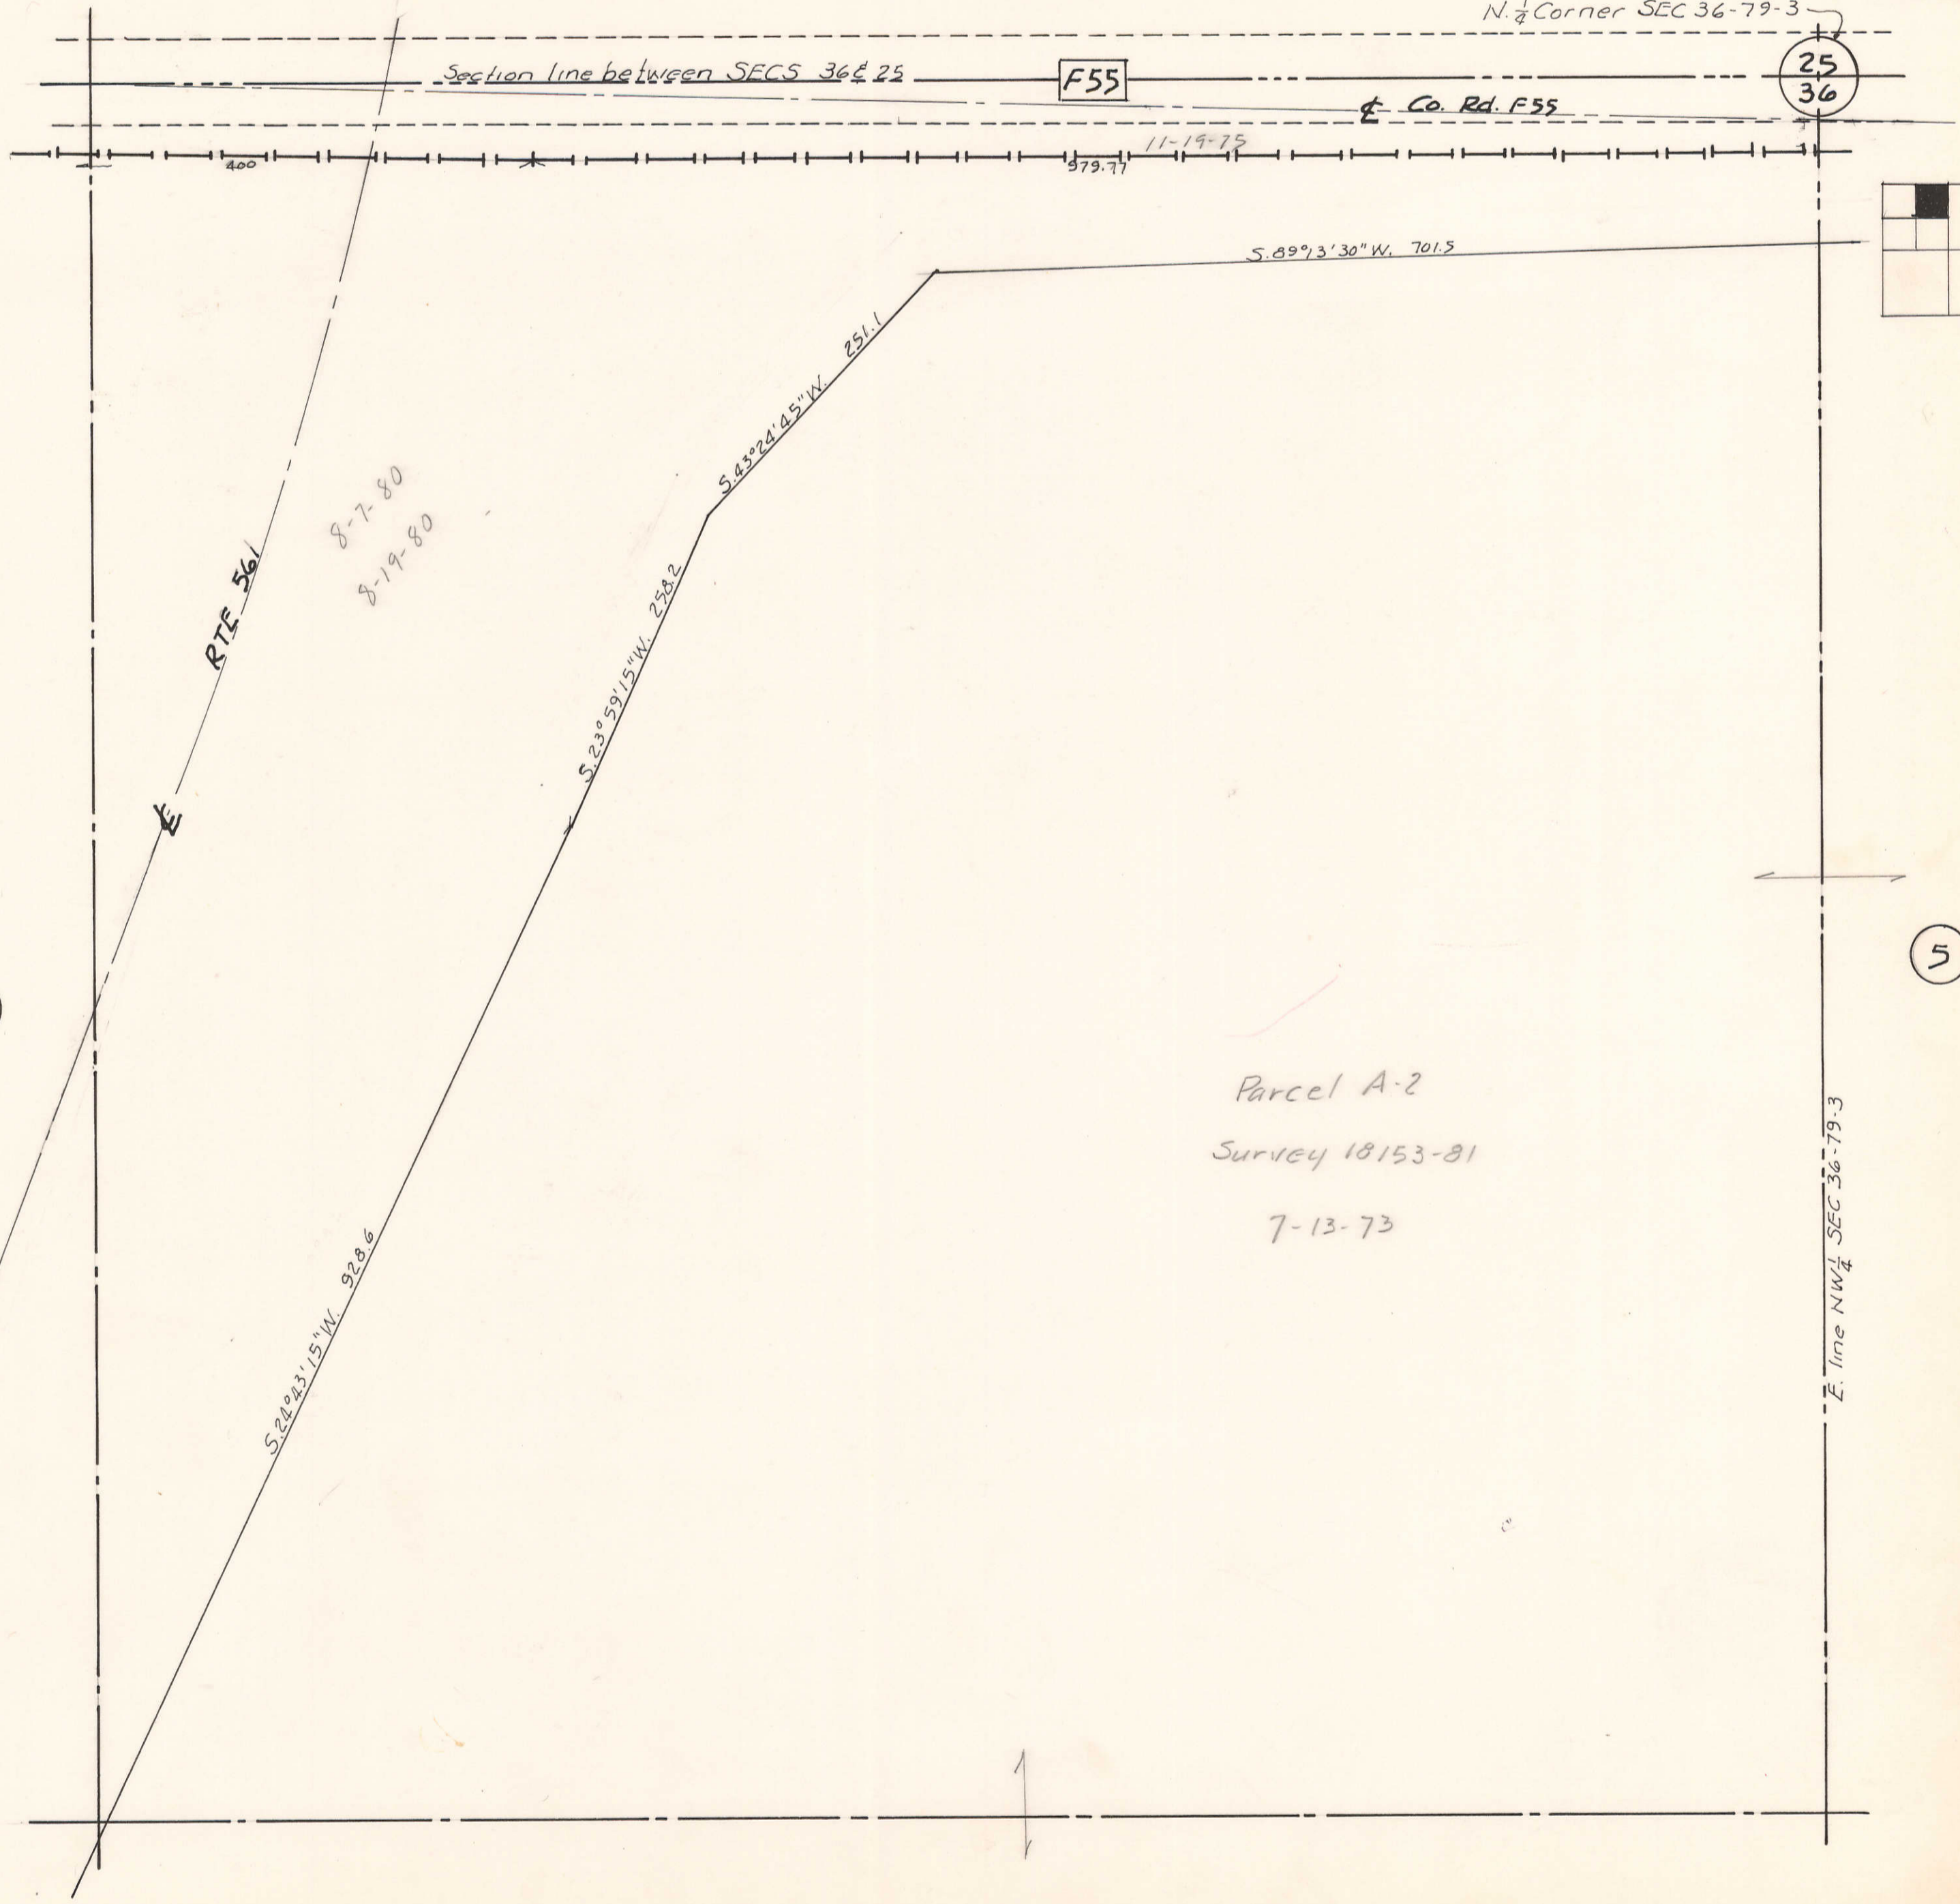

Parcel A-2
Survey 18153-81
7-13-73

1

5

19