
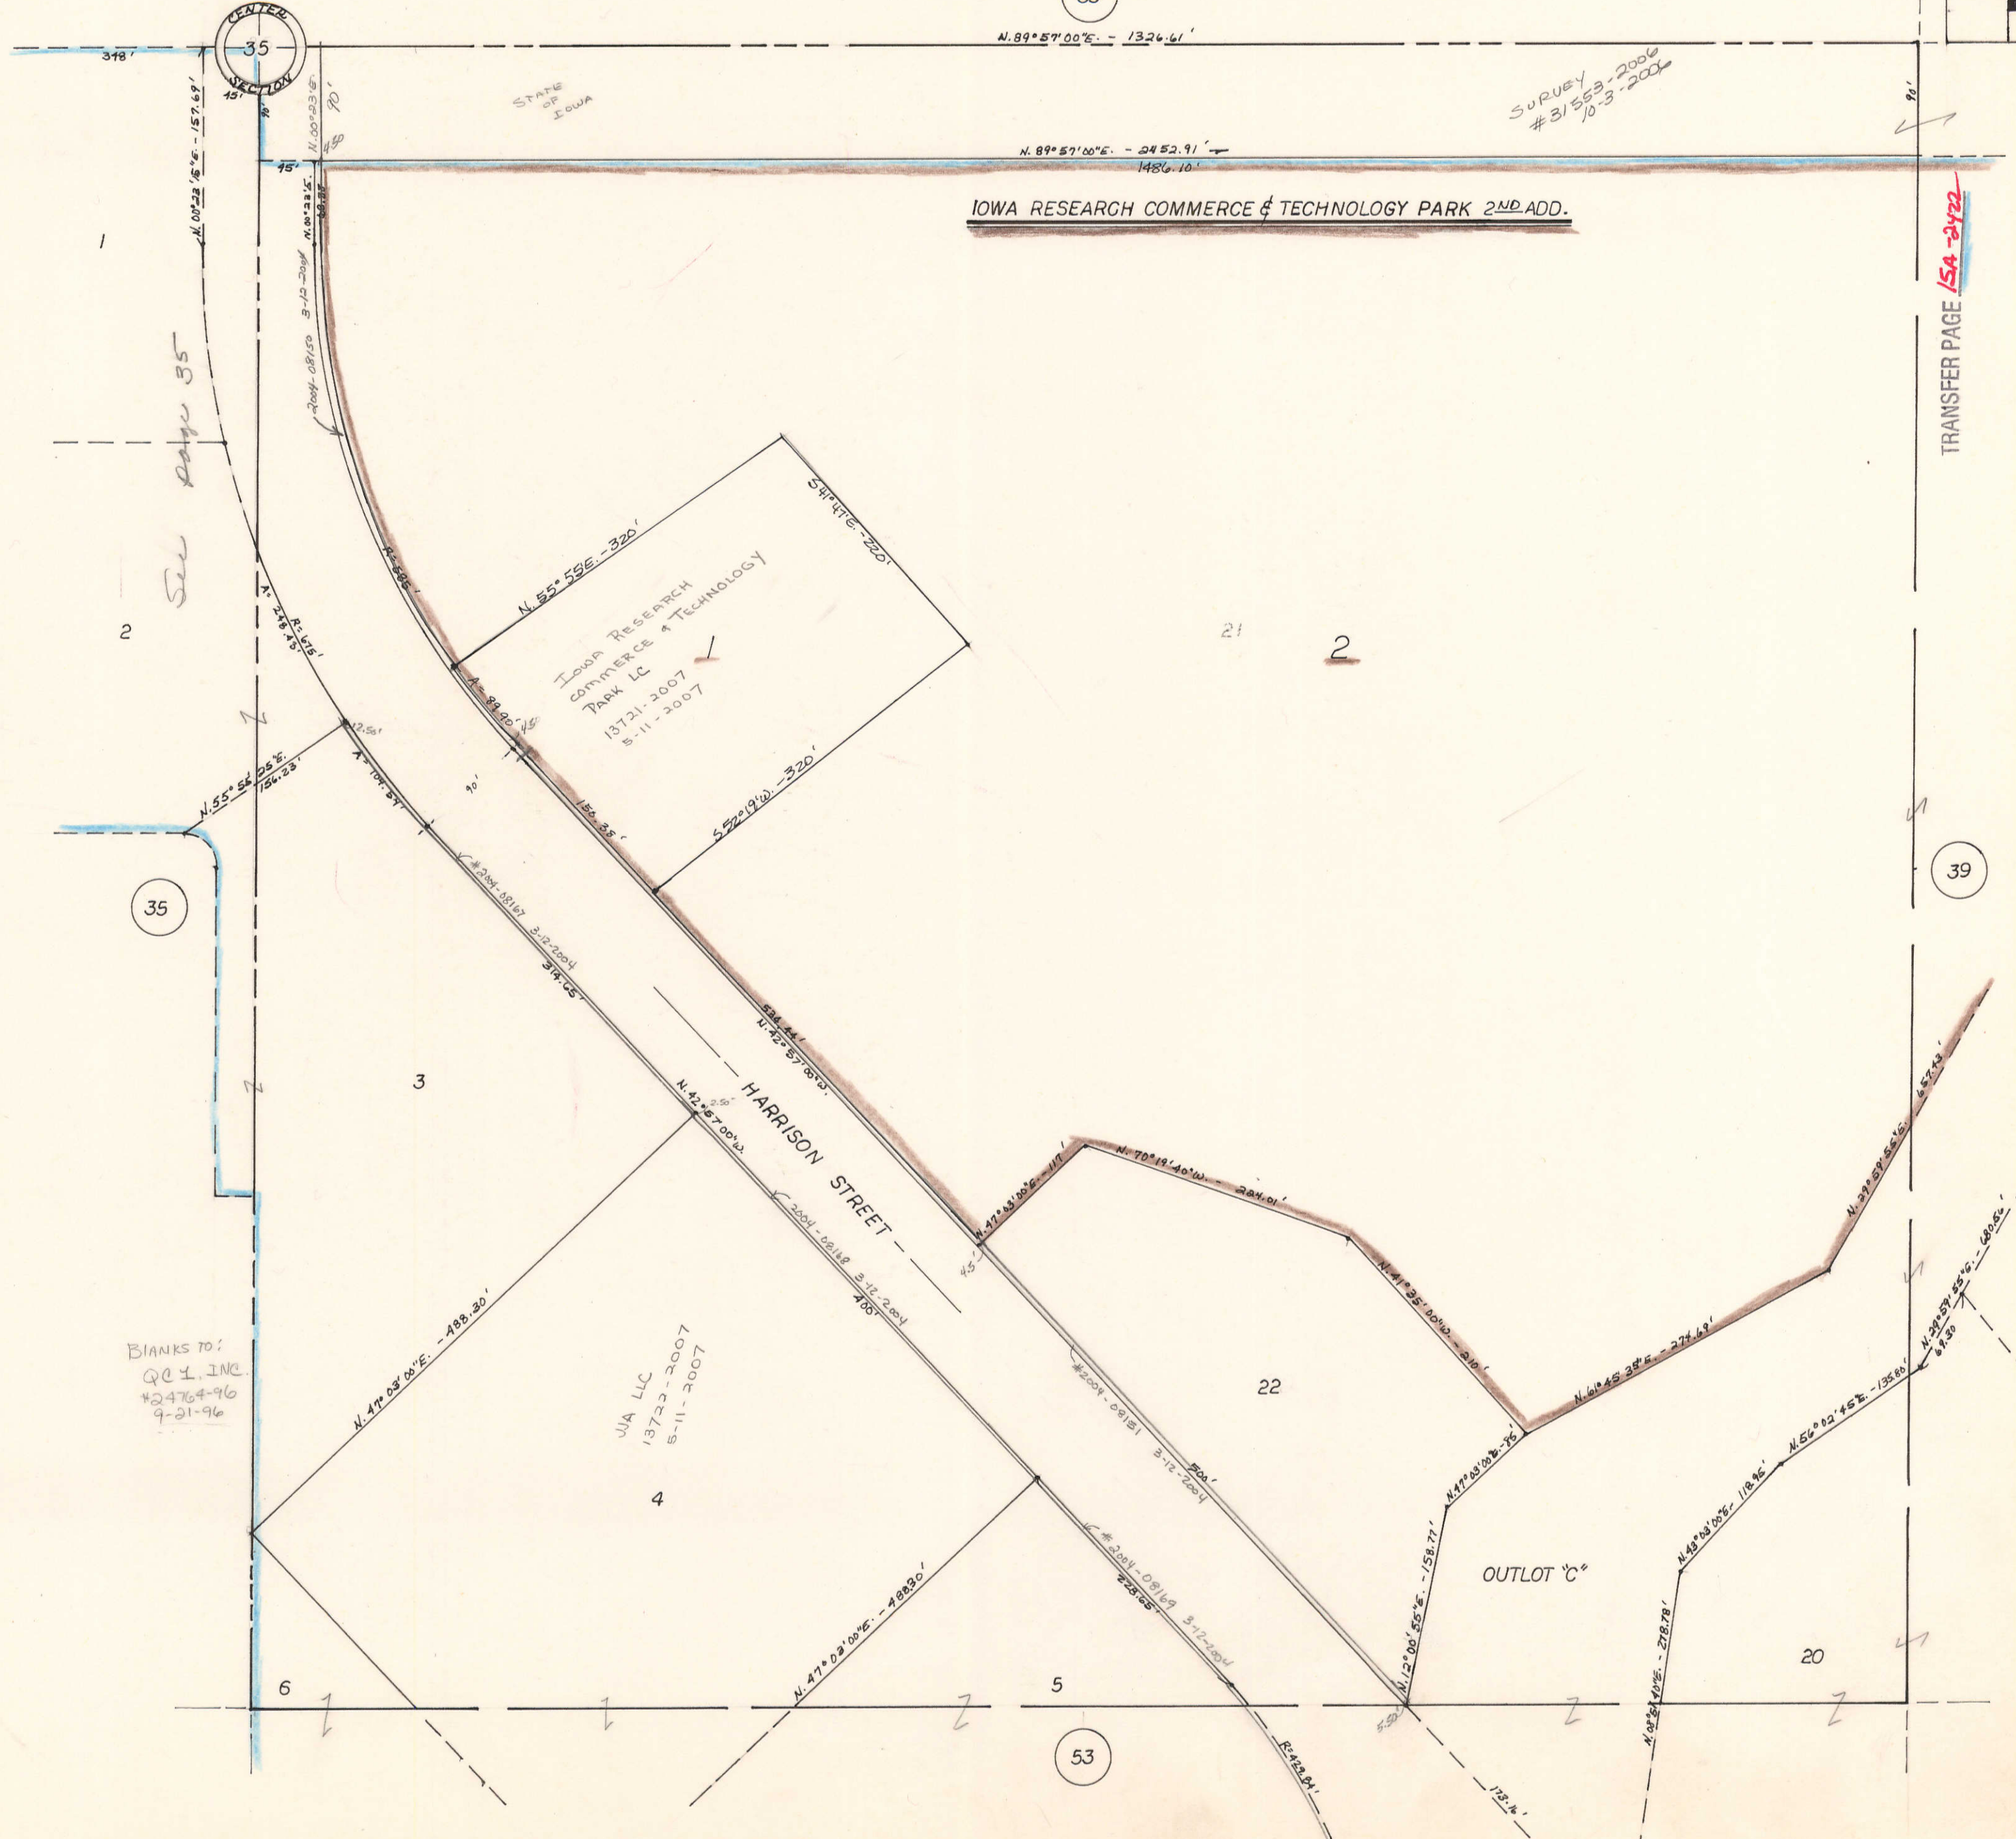


SHERIDAN TOWNSHIP SEC. 35

35

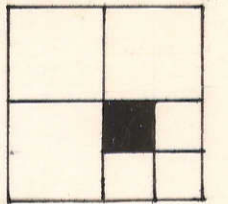

See page 35

SURVEY #31553-2006
10-3-2006

TRANSFER PAGE 154-2422

BLANKS TO:
QCI, INC
#2476796
9-21-96

VIA LLC
13722-2007
5-11-2007

35

39

53

IOWA RESEARCH COMMERCE & TECHNOLOGY PARK 2ND ADD.

OUTLOT C

IOWA RESEARCH
COMMERCE & TECHNOLOGY
PARK LC
13721-2007
5-11-2007

HARRISON STREET

348'

N. 89° 57' 00" E. - 1324.61'

N. 89° 57' 00" E. - 2452.91'
1486.10'

N. 01° 23' 16" E. - 157.69'

N. 55° 54' 05" E. - 124.23'

N. 47° 03' 02" E. - 488.20'

N. 47° 02' 00" E. - 488.20'

N. 70° 14' 40" W. - 244.01'

N. 12° 00' 55" E. - 158.77'

N. 82° 14' 05" E. - 278.78'

N. 33° 59' 55" E. - 657.43'

N. 61° 45' 38" E. - 274.69'

N. 50° 02' 45" E. - 135.81'

N. 28° 57' 55" E. - 680.50'

CENTER
SECTION
35

2

21

2

3

22

6

5

20