


7

TRANSFER PAGE 674s-171

21

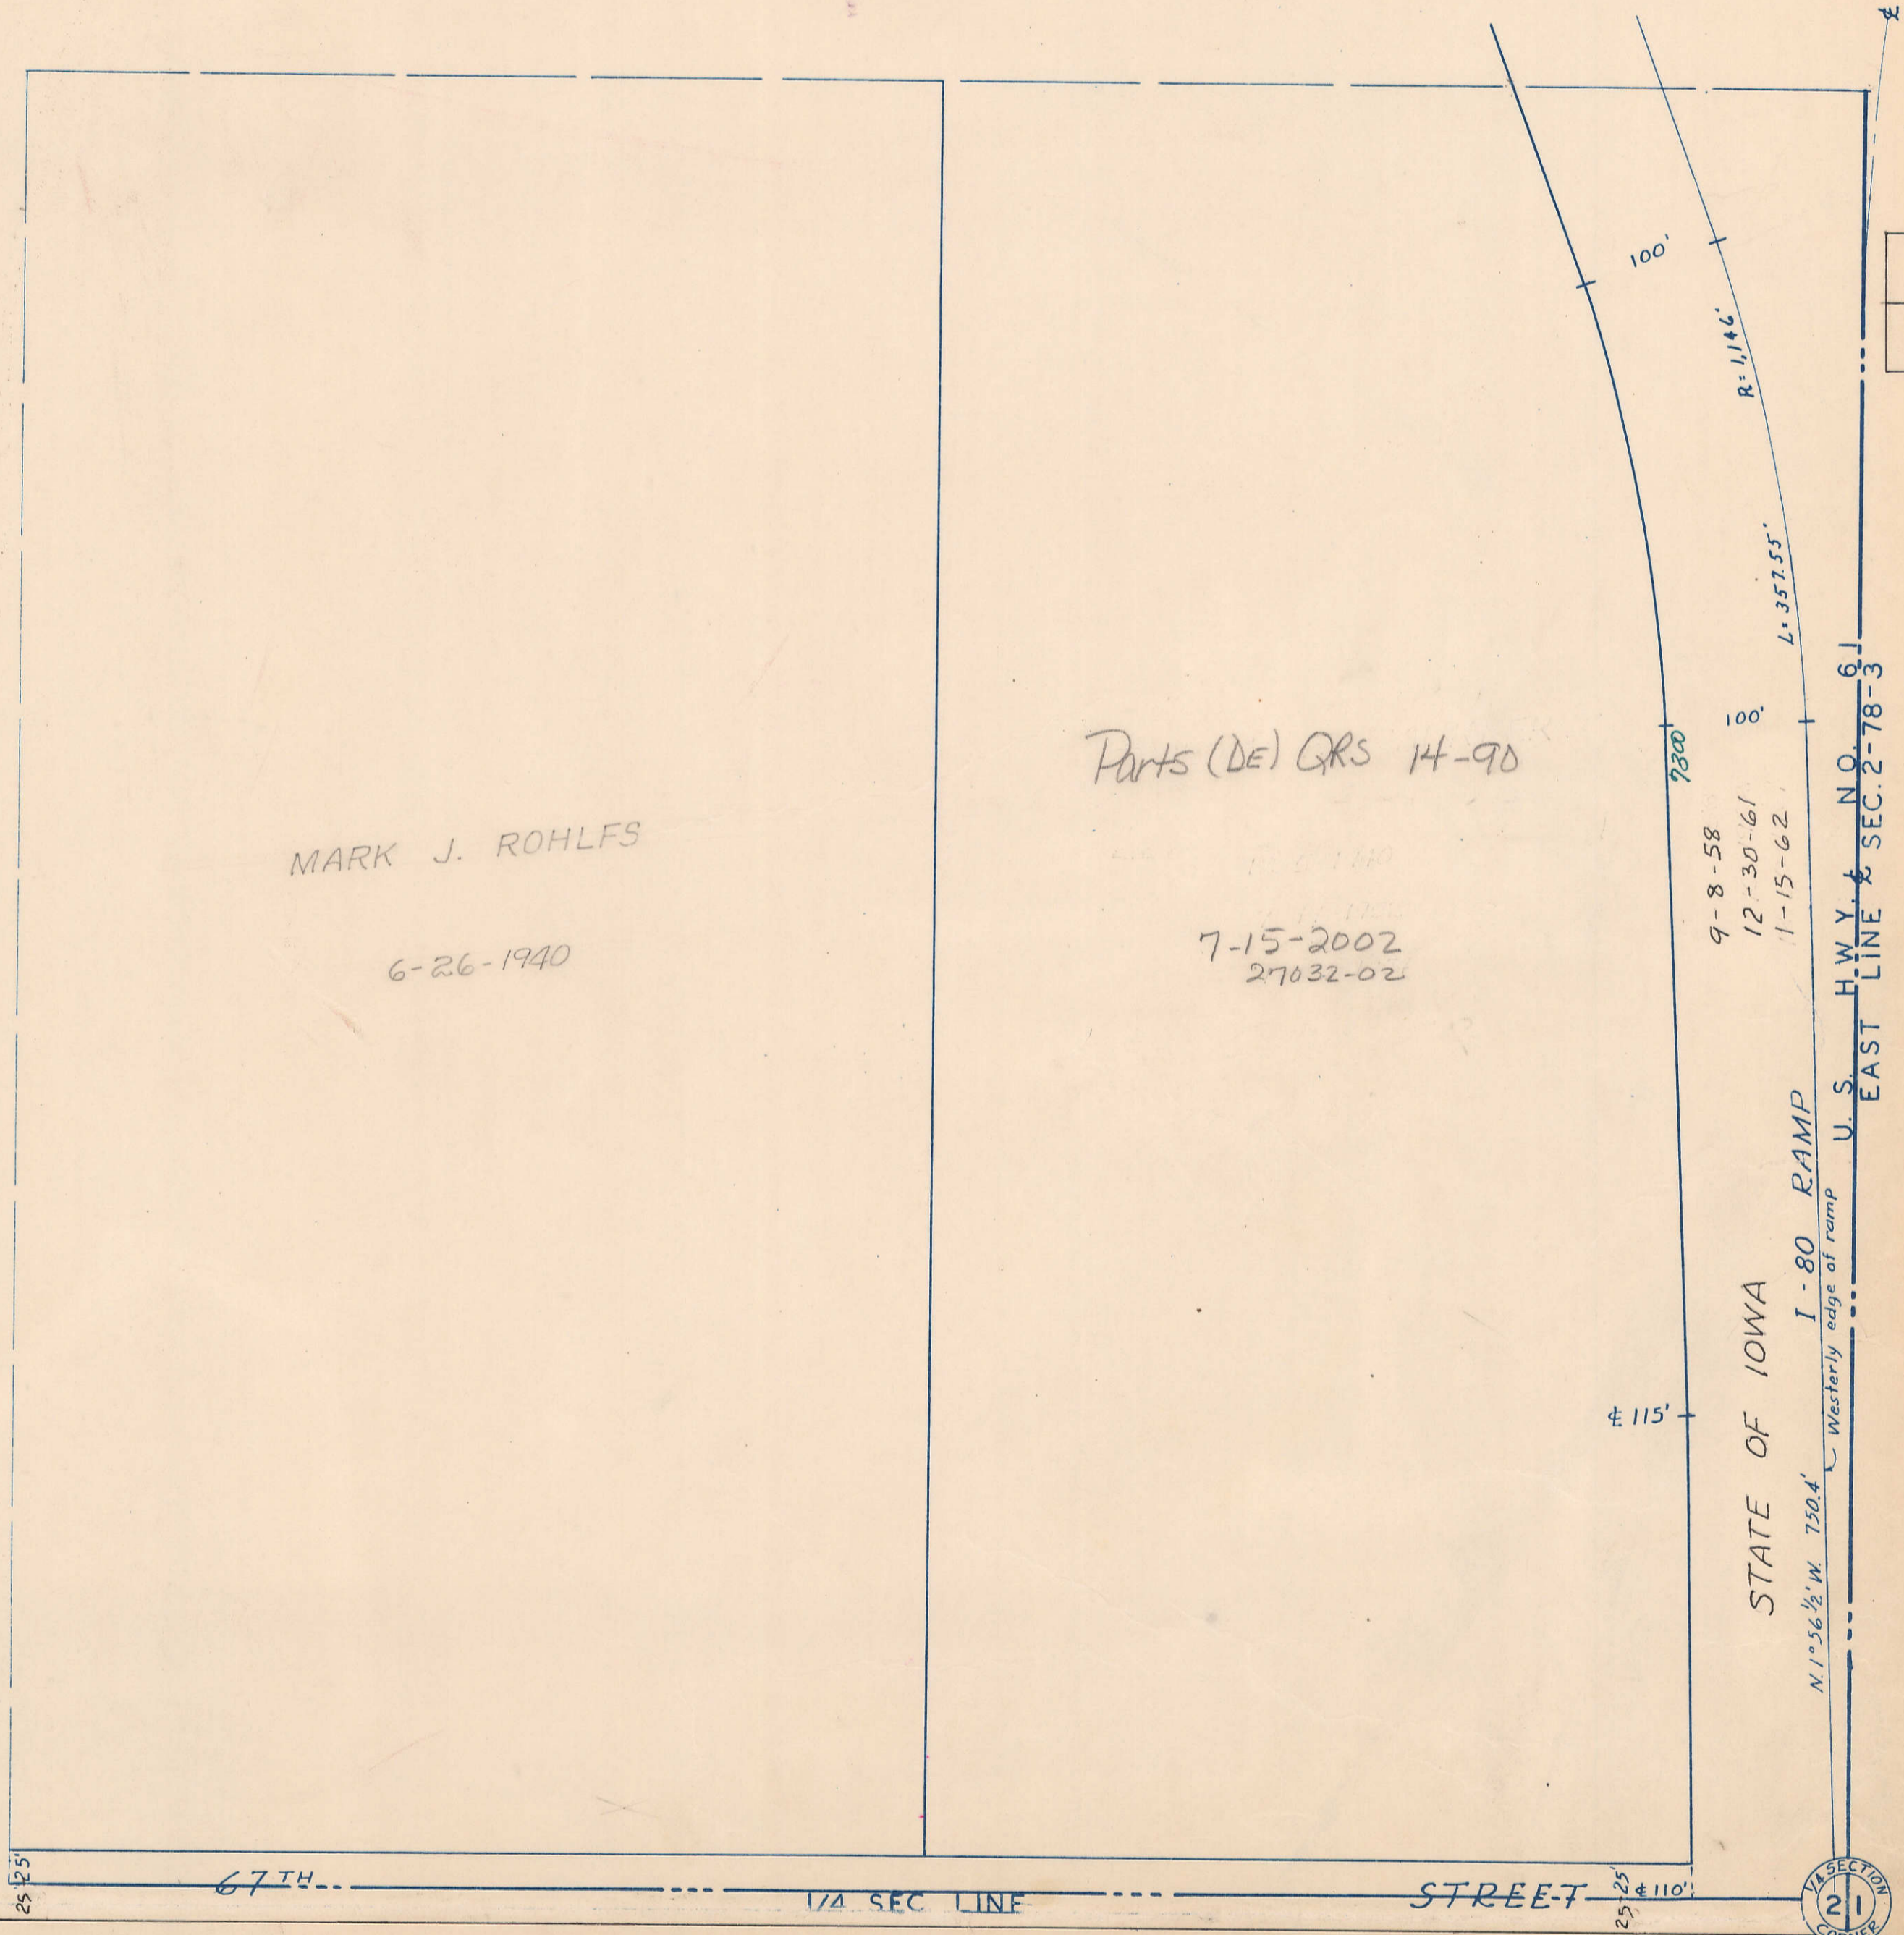


MARK J. ROHLFS

6-26-1940

Parts (DE) QRS 14-90

7-15-2002
27032-02

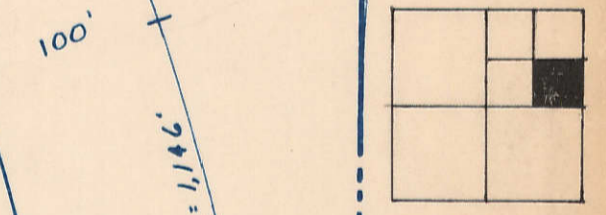

X-1

17

25' 12.5'

67TH

1/4 SEC LINE

STREET

25' 12.5' 110'

SECTION CORNER 21

39