


49

Y-32

51

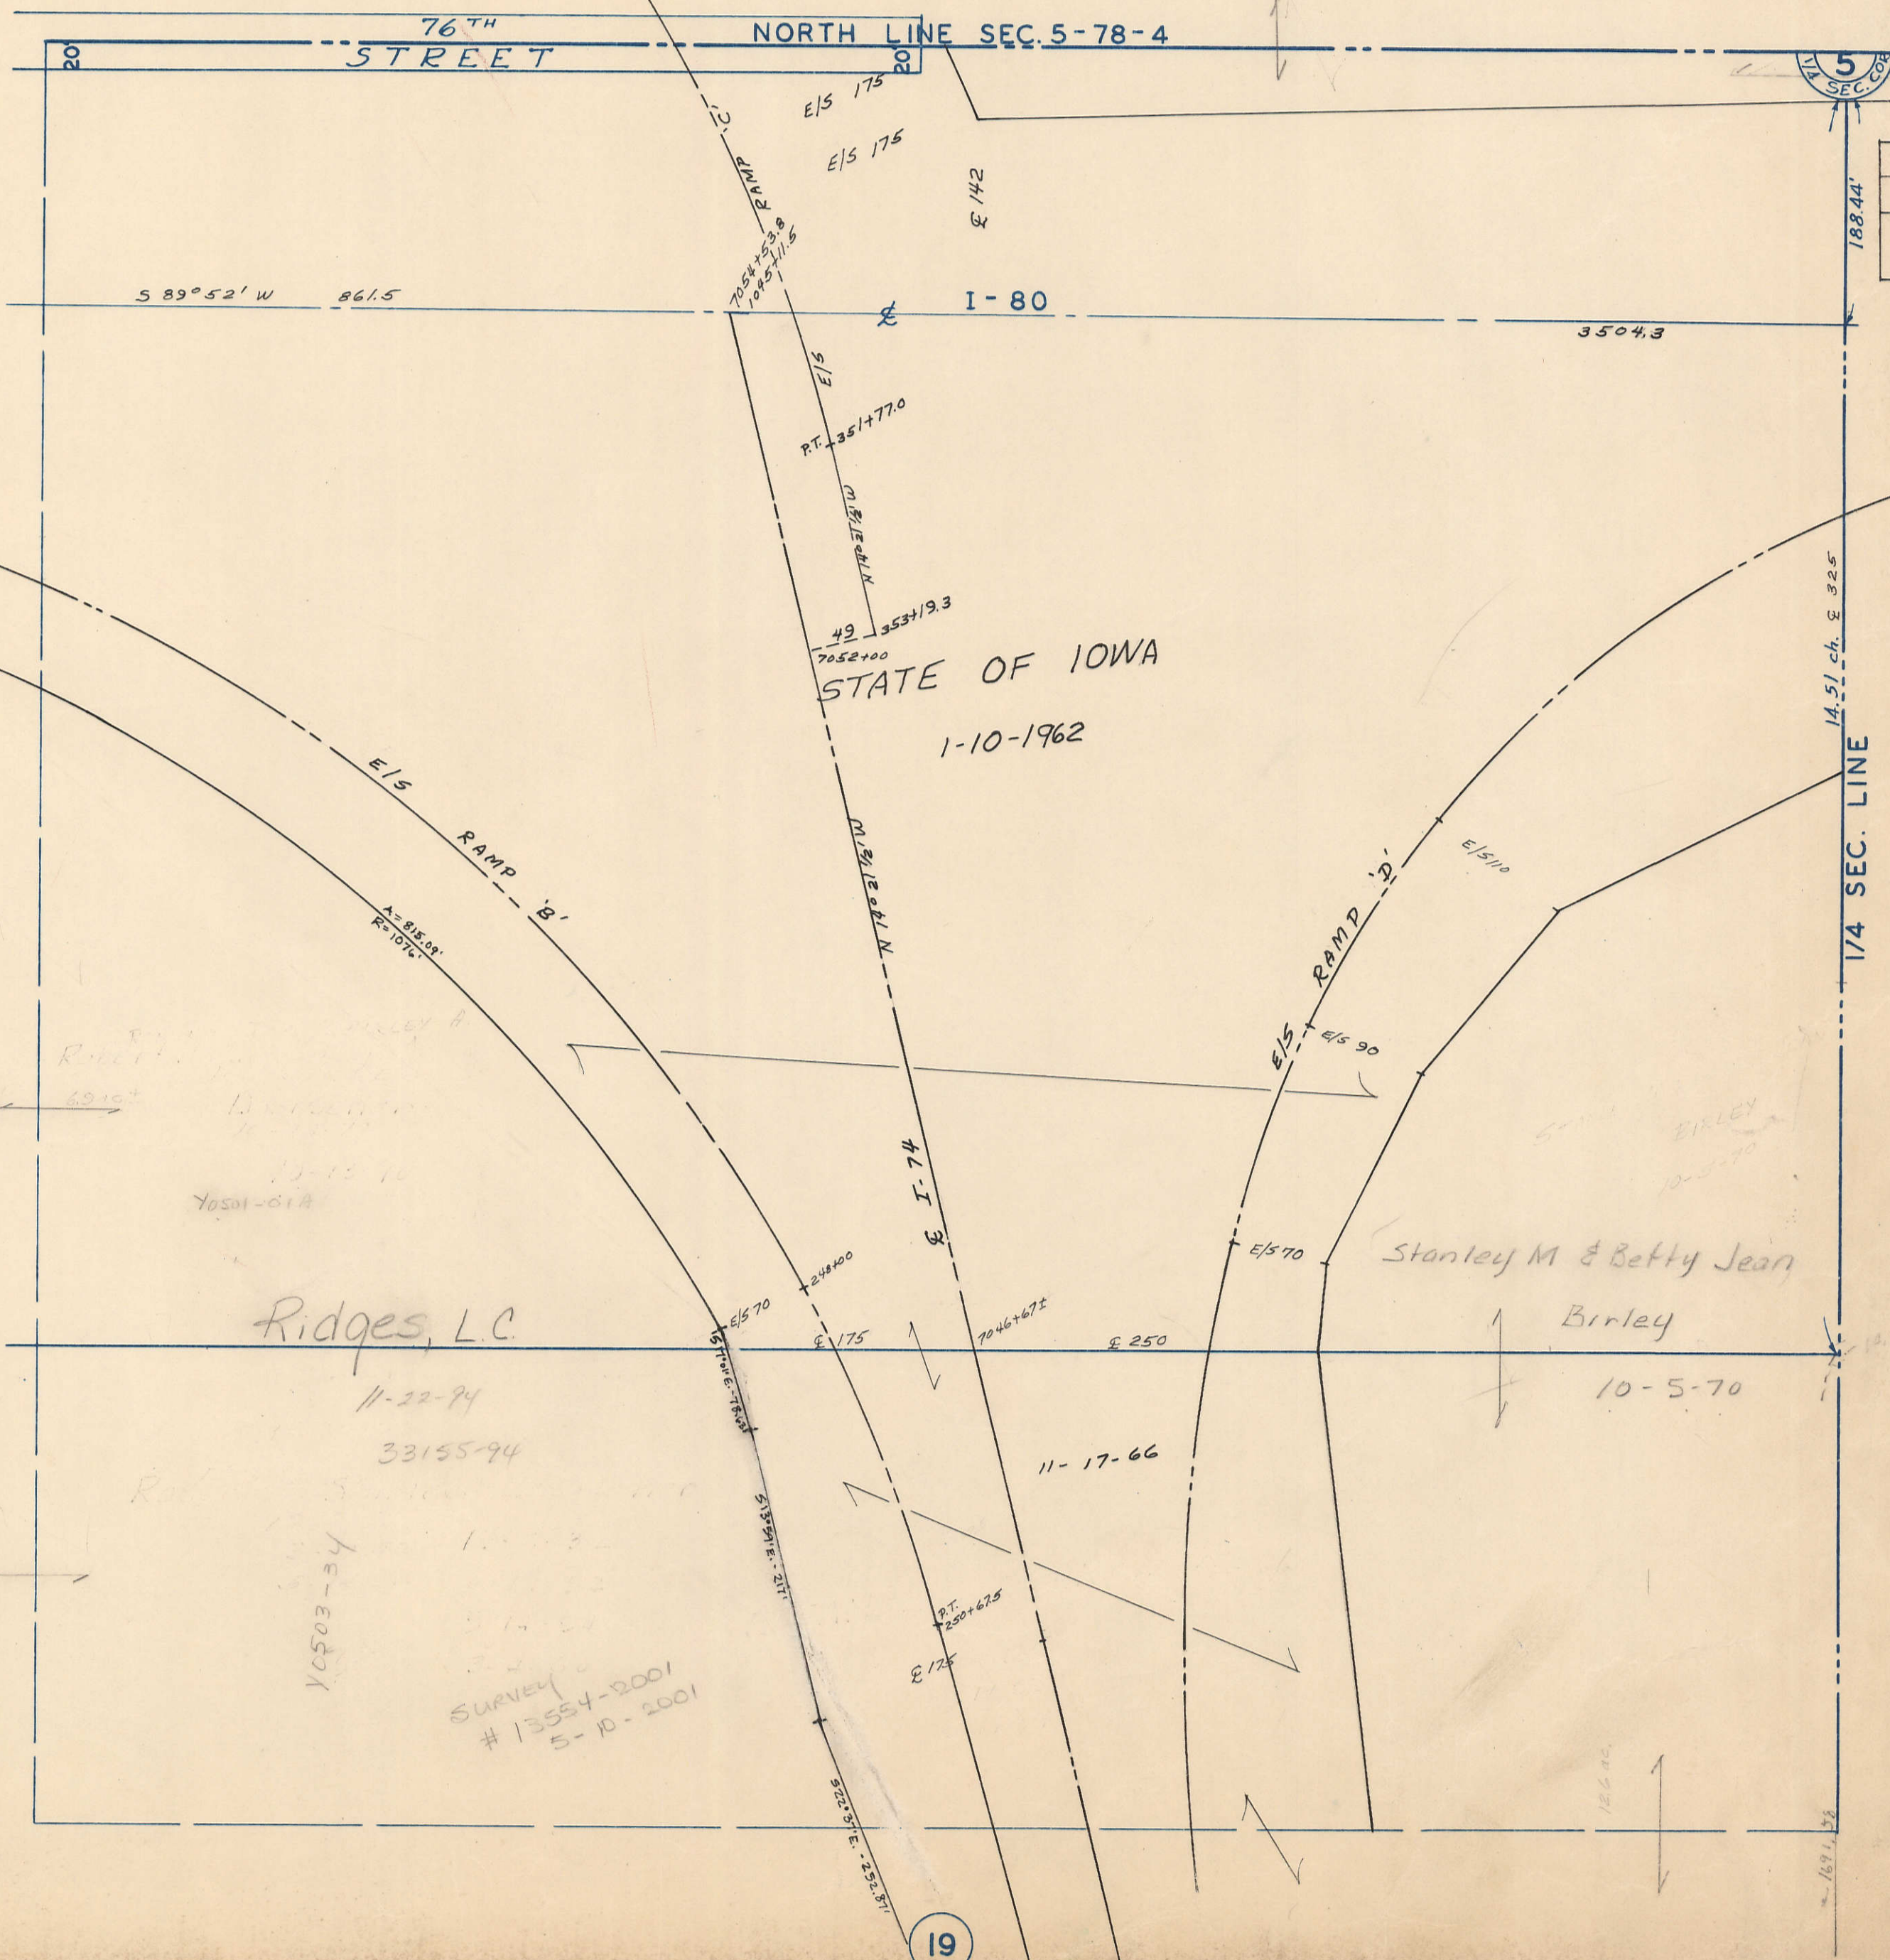

1

Y-1  
5

19