

49

Y-31

51



TRANSFER PAGE 61ds-207

NORTH LINE SEC. 6-78-4

6
1/4 SEC. COR.

PARCEL A-3
Survey #18153-81

DEERE & CO.
1-26-1974 7-12-73
5-25-1981 9-26-73 QCD
1-10-1979 8-19-80

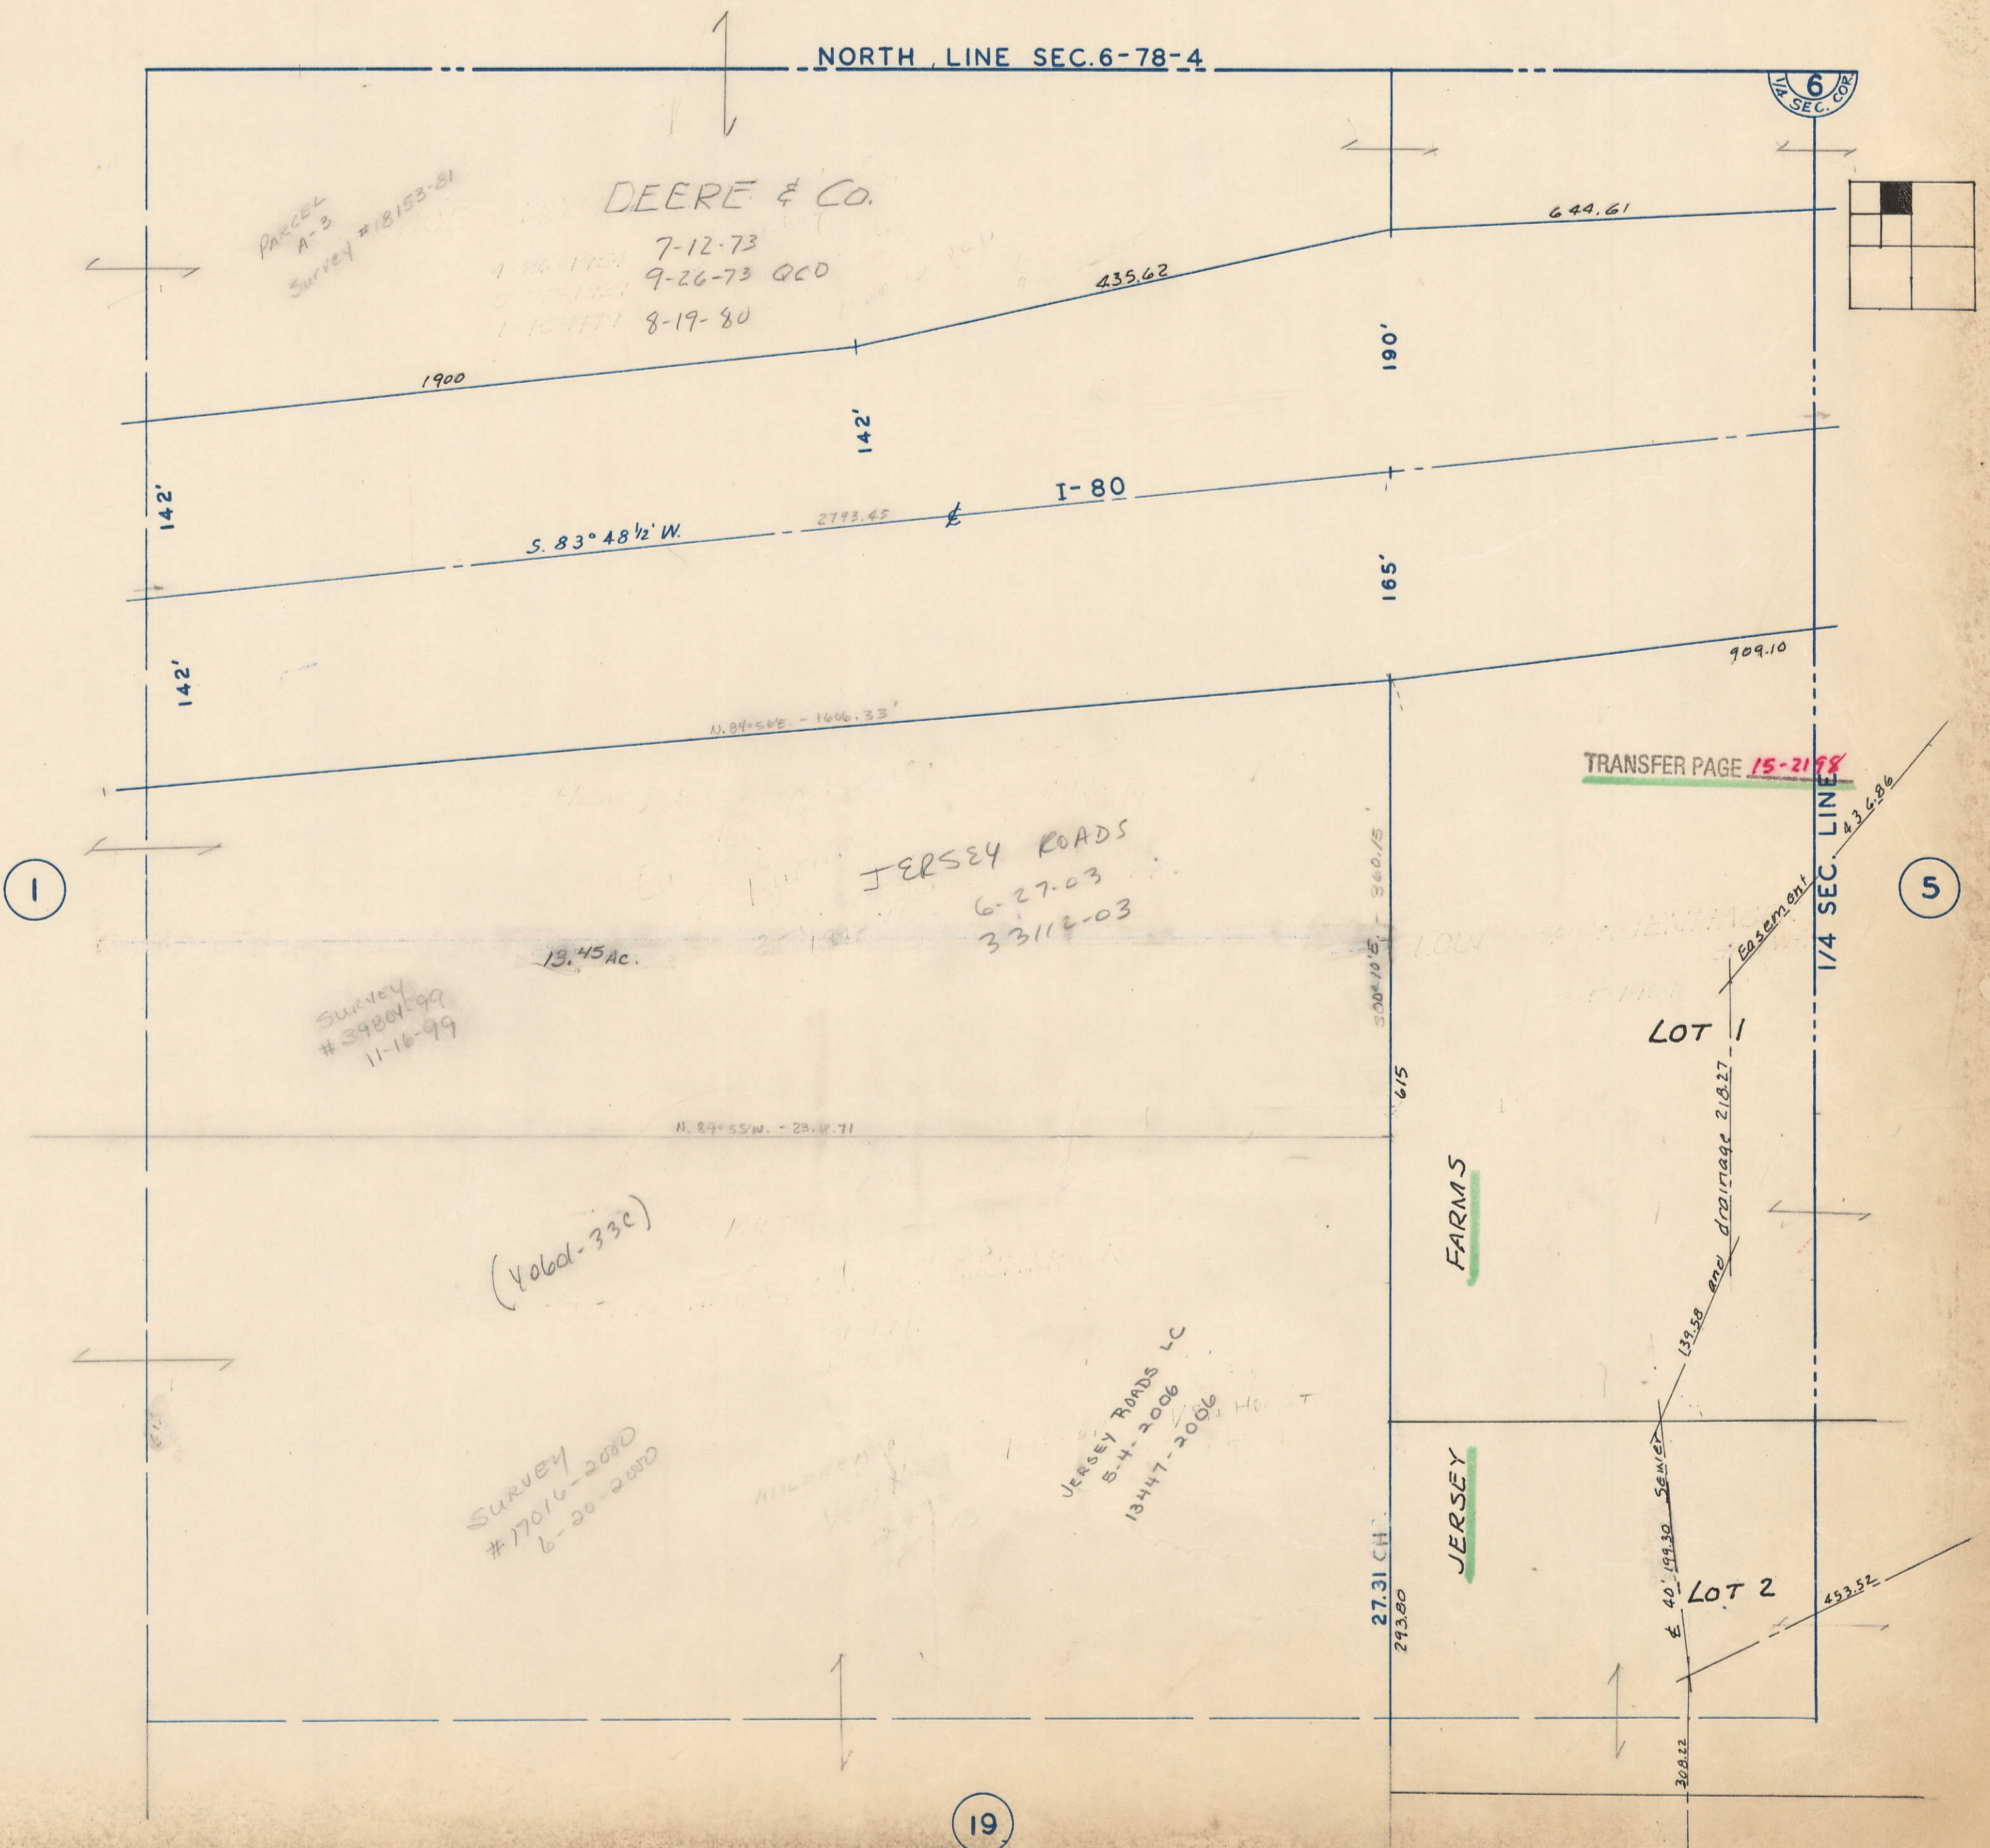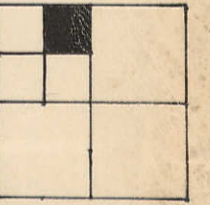

1

5

TRANSFER PAGE 15-2198

1/4 SEC. LINE
Easement
#36.96

LOT 1

LOT 2

FARMS

JERSEY

(Vobal-33c)

Survey #39801-99
11-16-99

Survey #17016-2000
6-20-2000

JERSEY ROADS LC
8-4-2006
13447-2006

27.31 CH.
293.80

40' 191.30
SEMI-
139.58 end drainage 218.27

453.52

19