


Y-6

53


Transfer Page 614s-208

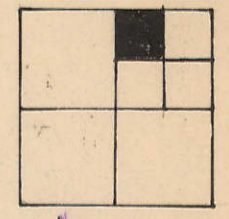

TRANSFER PAGE 154-2605

3

All Blanks to:  
Bart Farm, LLC

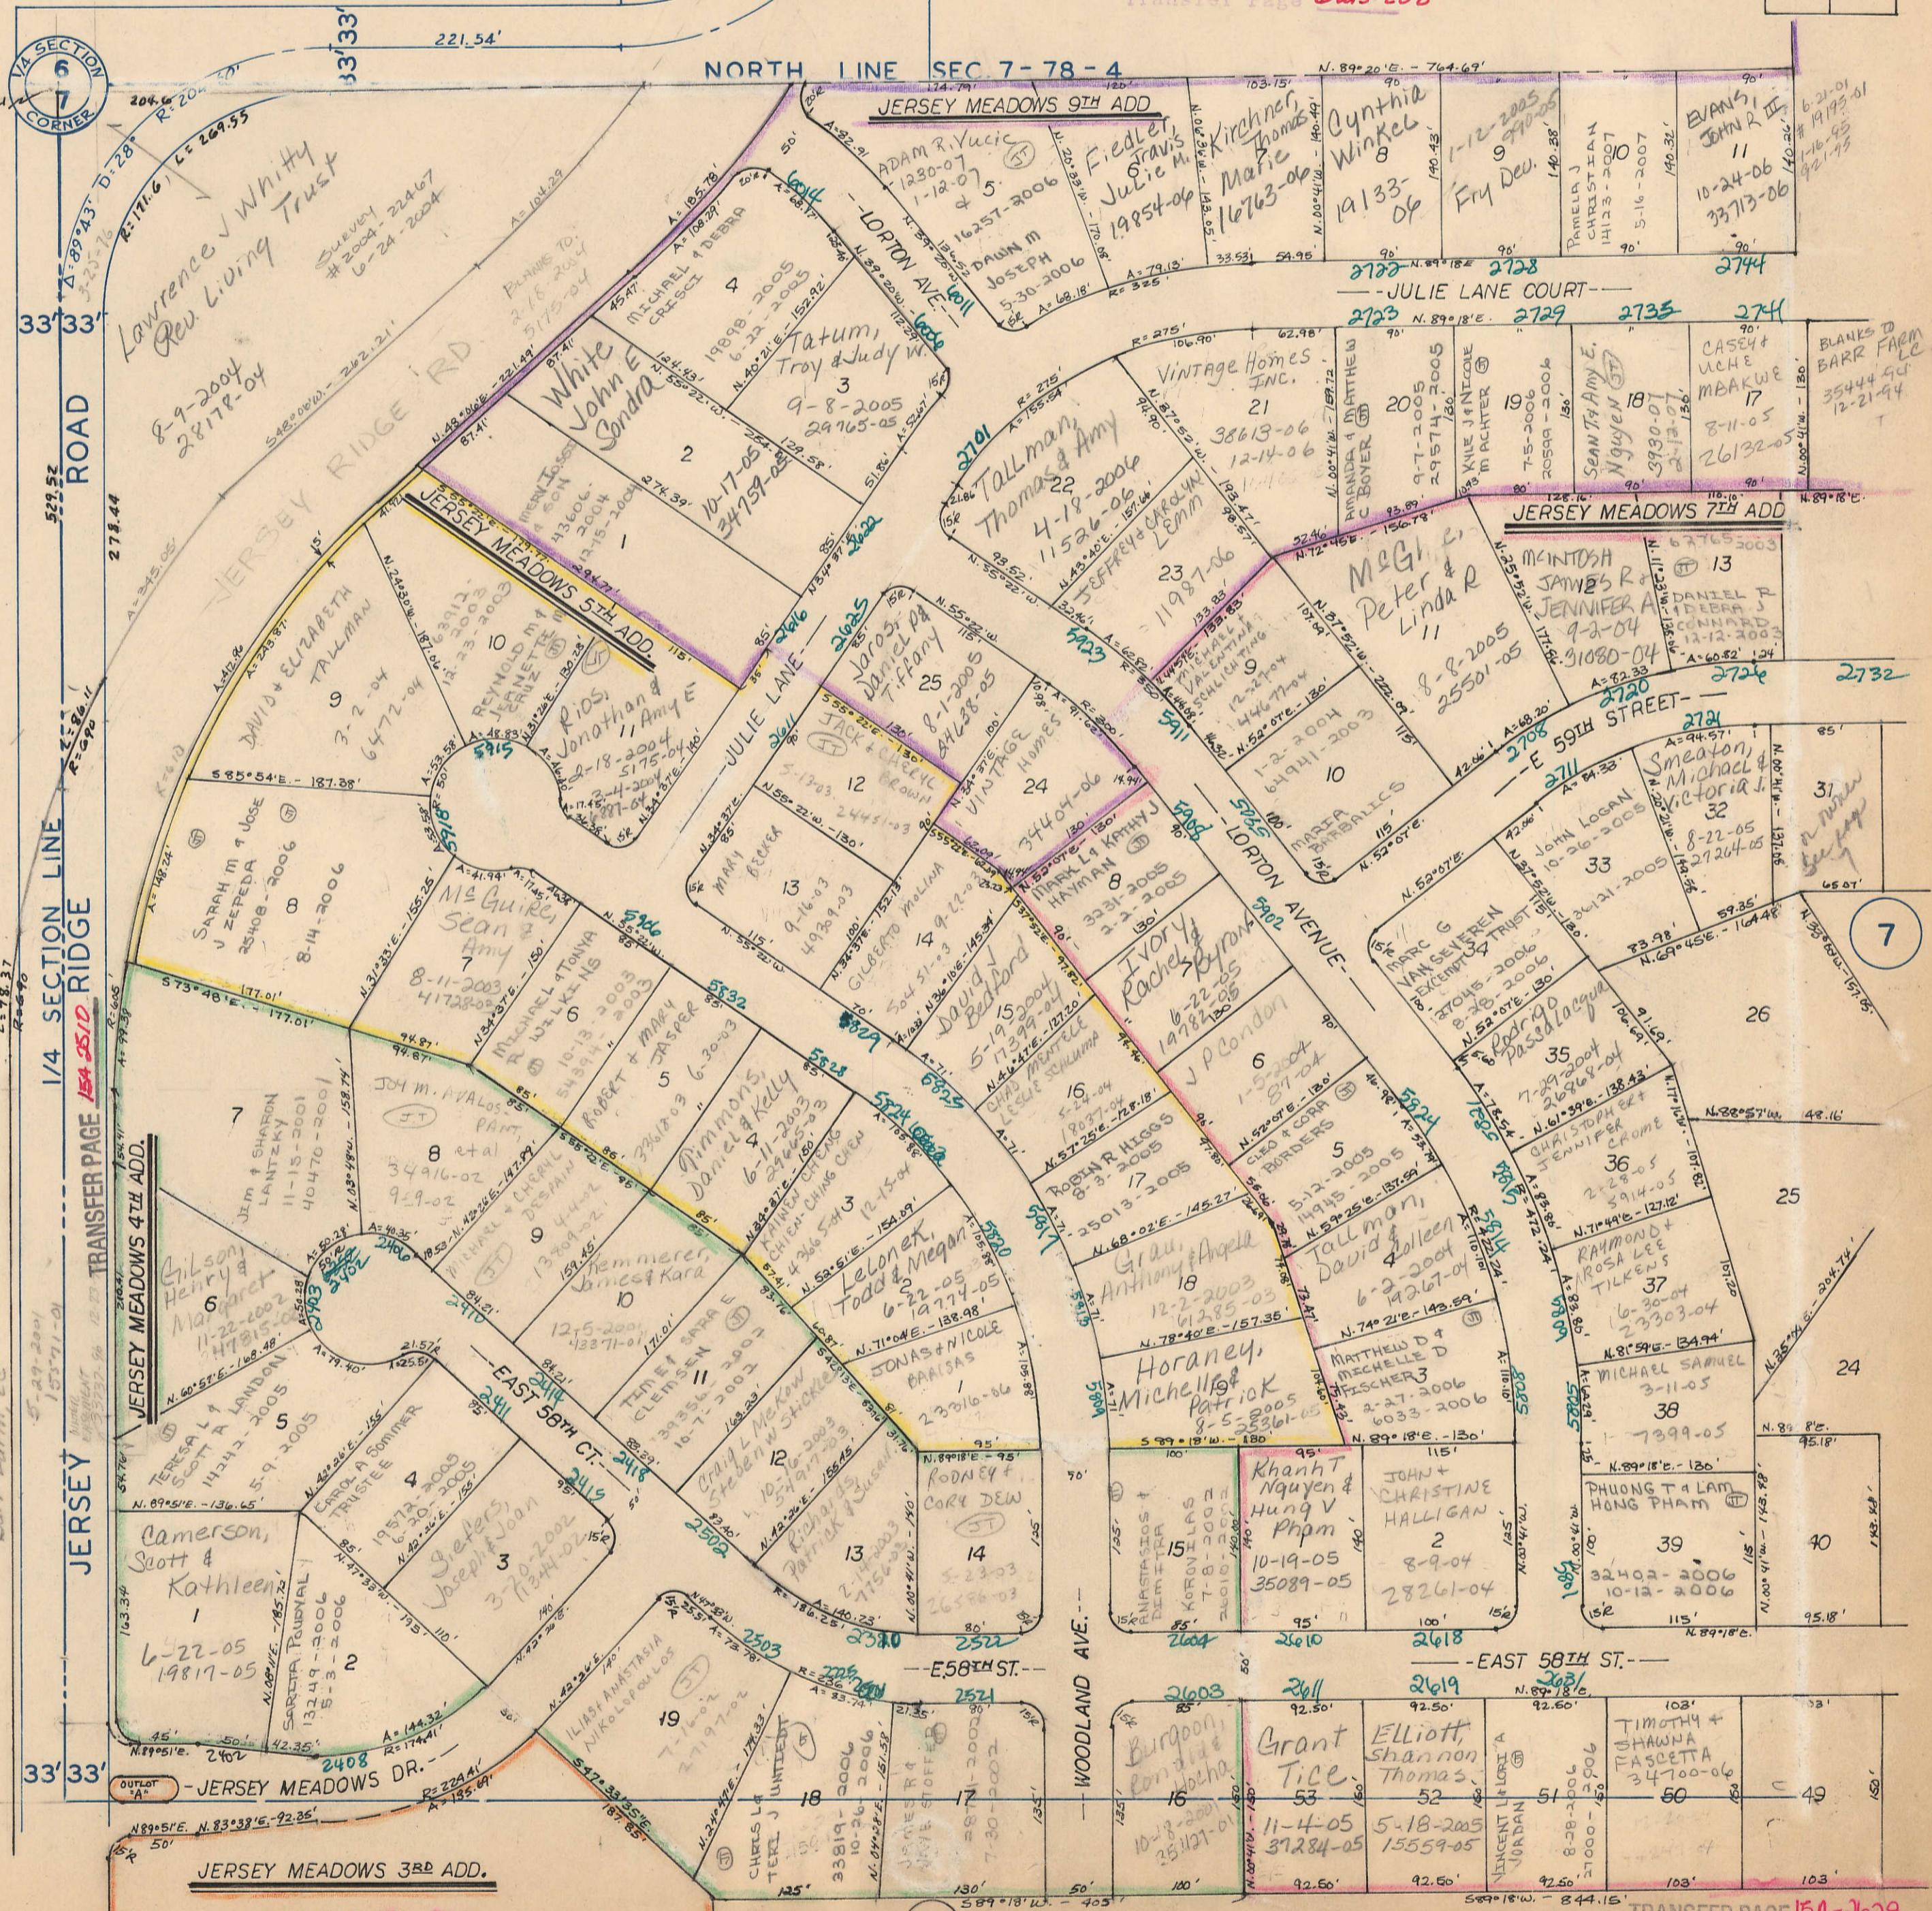

TRANSFER PAGE 154-2459

21

TRANSFER PAGE 154-2629