


JERSEY POINTE 1ST ADDN

TRANSFER PAGE 15A-2331

TRANSFER PAGE 61d-208

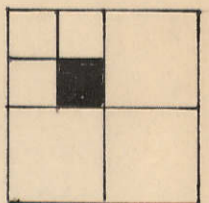

BLANKS TO:
CROSSROADS
DEV. CO.
(FROM
FRIEDRICKS)

TRANSFER PAGE 15A-2469


TRANSFER PAGE 15A-2340

17

21

NEW
SECTION LINE
TO SCALE
SEE 03-201-75

CENTER
SECTION
7

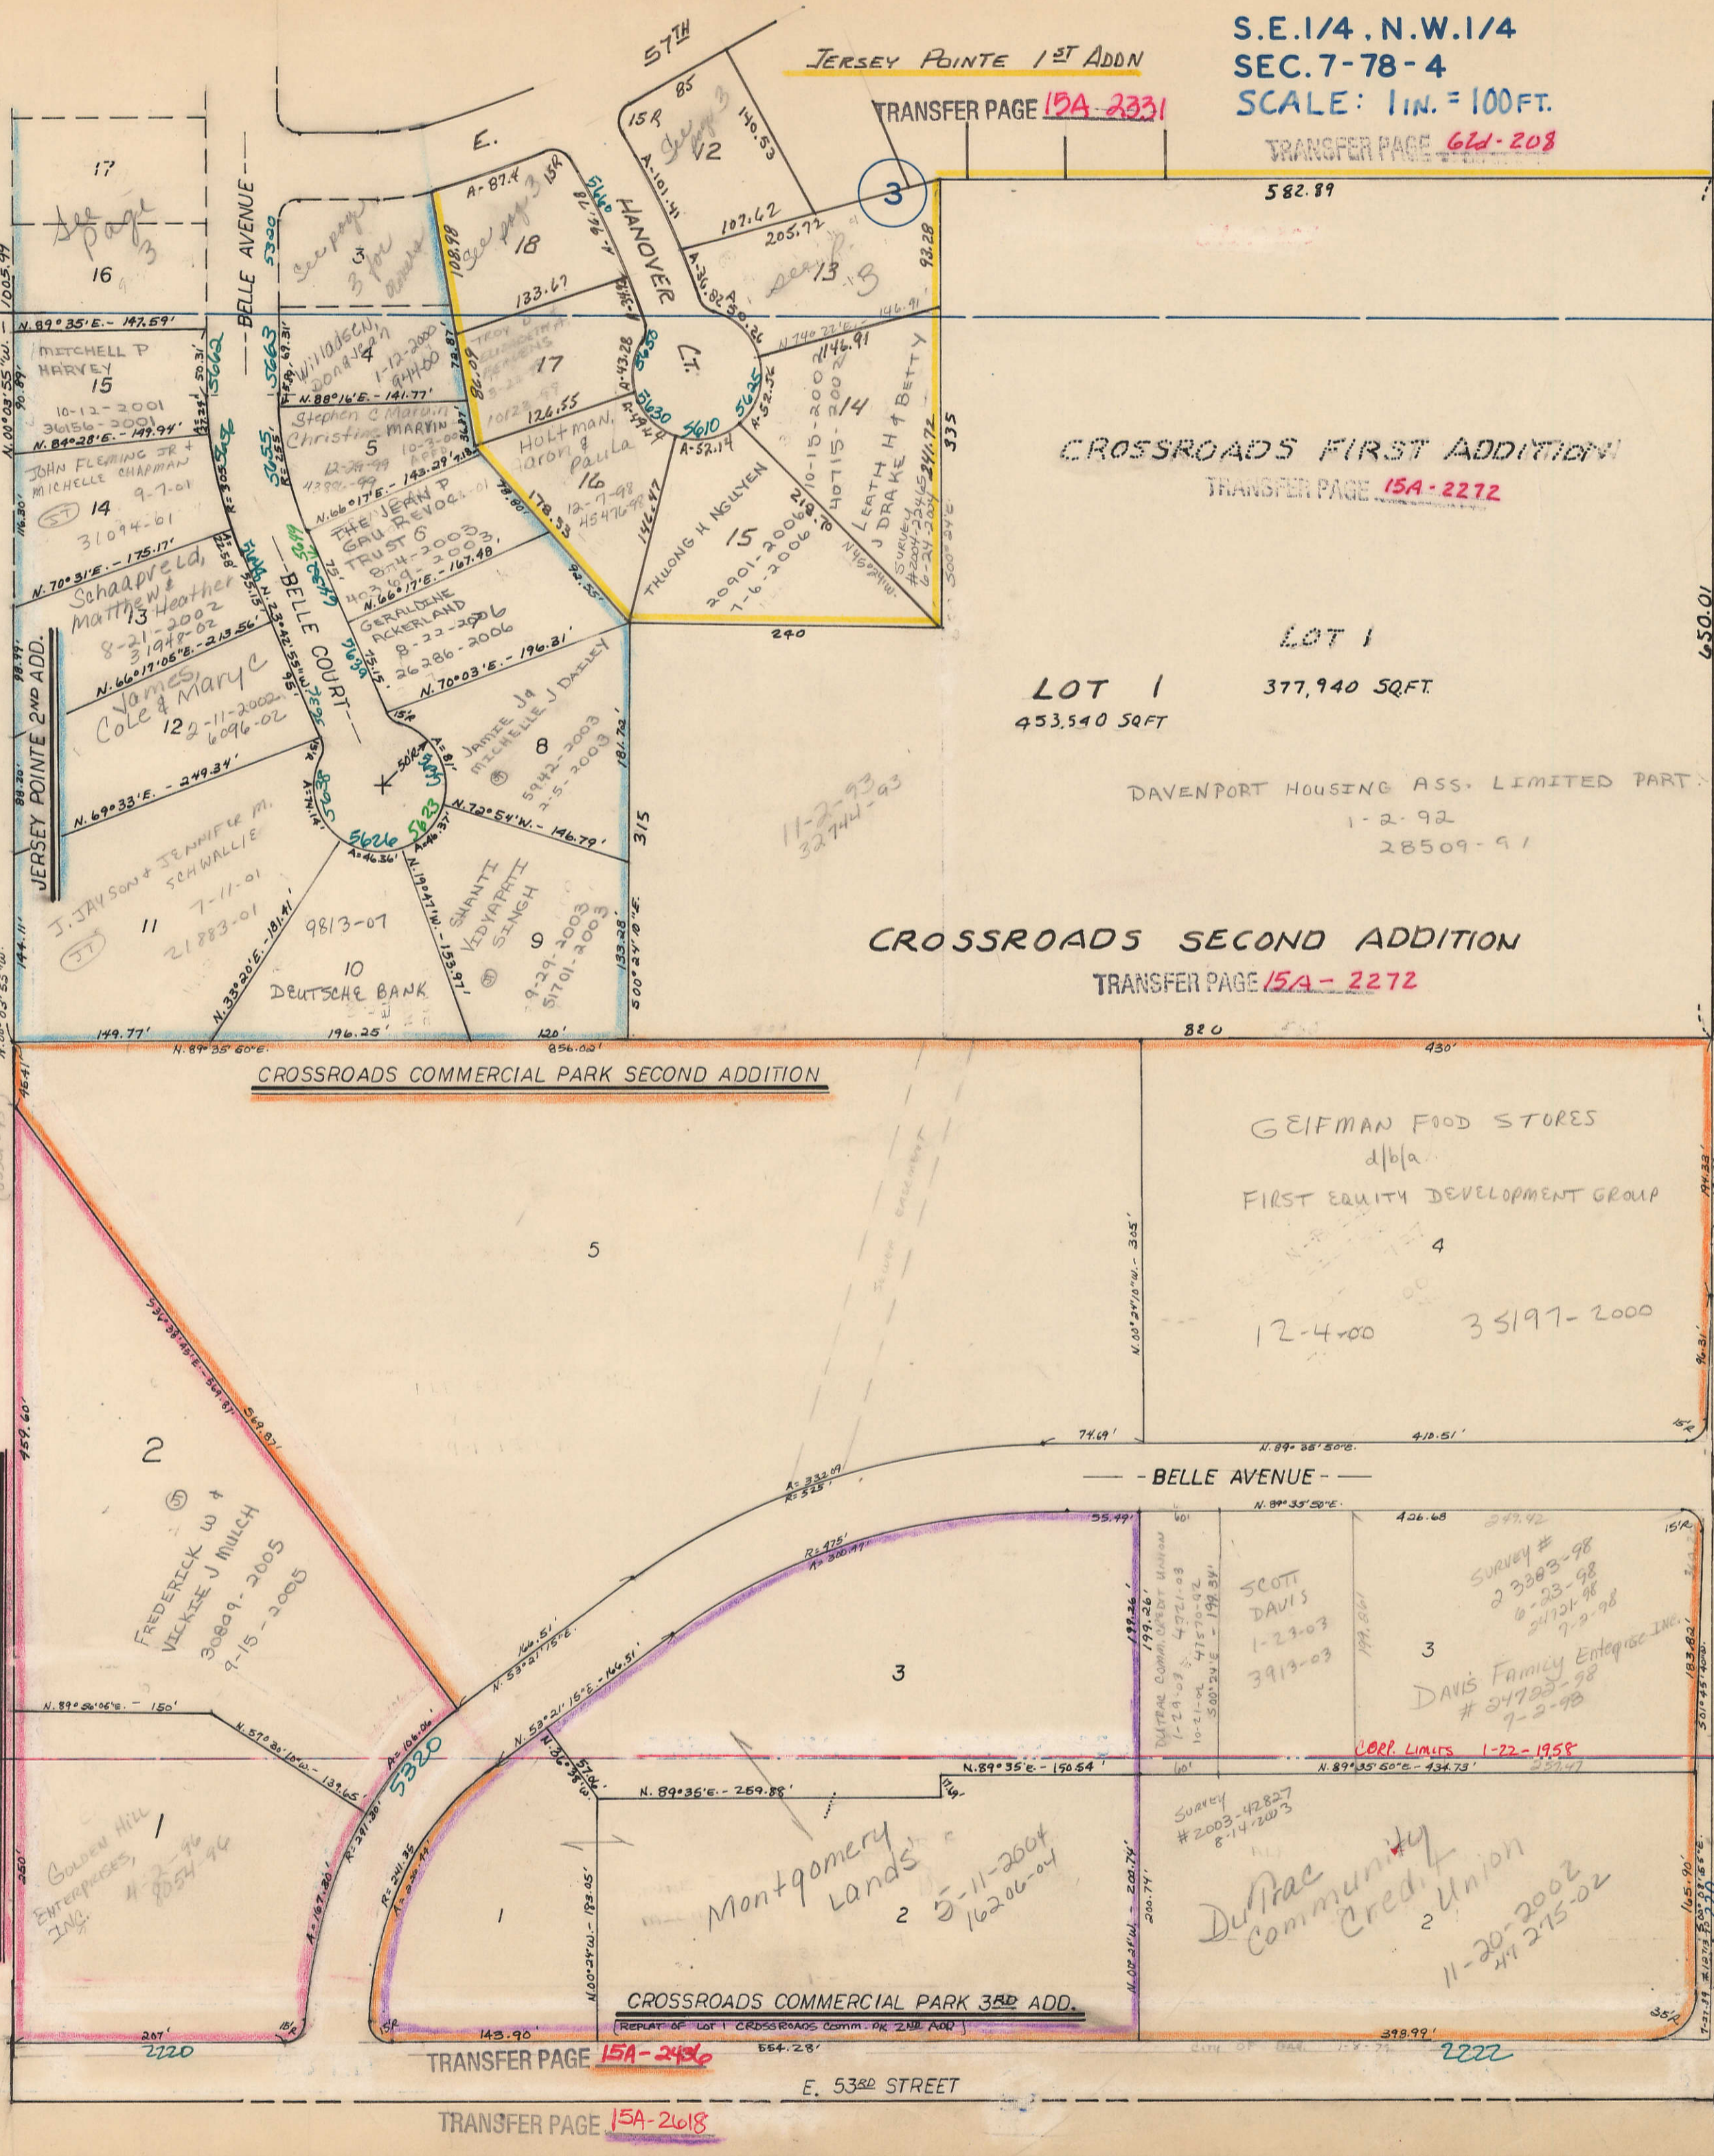

LOT 1
453,540 SQFT

CROSSROADS FIRST ADDITION
TRANSFER PAGE 15A-2272

CROSSROADS SECOND ADDITION
TRANSFER PAGE 15A-2272

CROSSROADS COMMERCIAL PARK SECOND ADDITION

GEIFMAN FOOD STORES
d/b/a
FIRST EQUITY DEVELOPMENT GROUP

12-4-00 35197-2000

BELLE AVENUE

CROSSROADS COMMERCIAL PARK 3RD ADD.
[REPLAT OF LOT 1 CROSSROADS COMM. PK 2ND ADD.]

TRANSFER PAGE 15A-2480

TRANSFER PAGE 15A-2618

BLANKS TO:
NORTH
FRIEDRICKS
CO. INC.
4-25-98
#15345-96