



TRANSFER PAGE 64ds-207

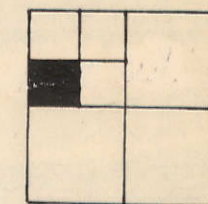

1

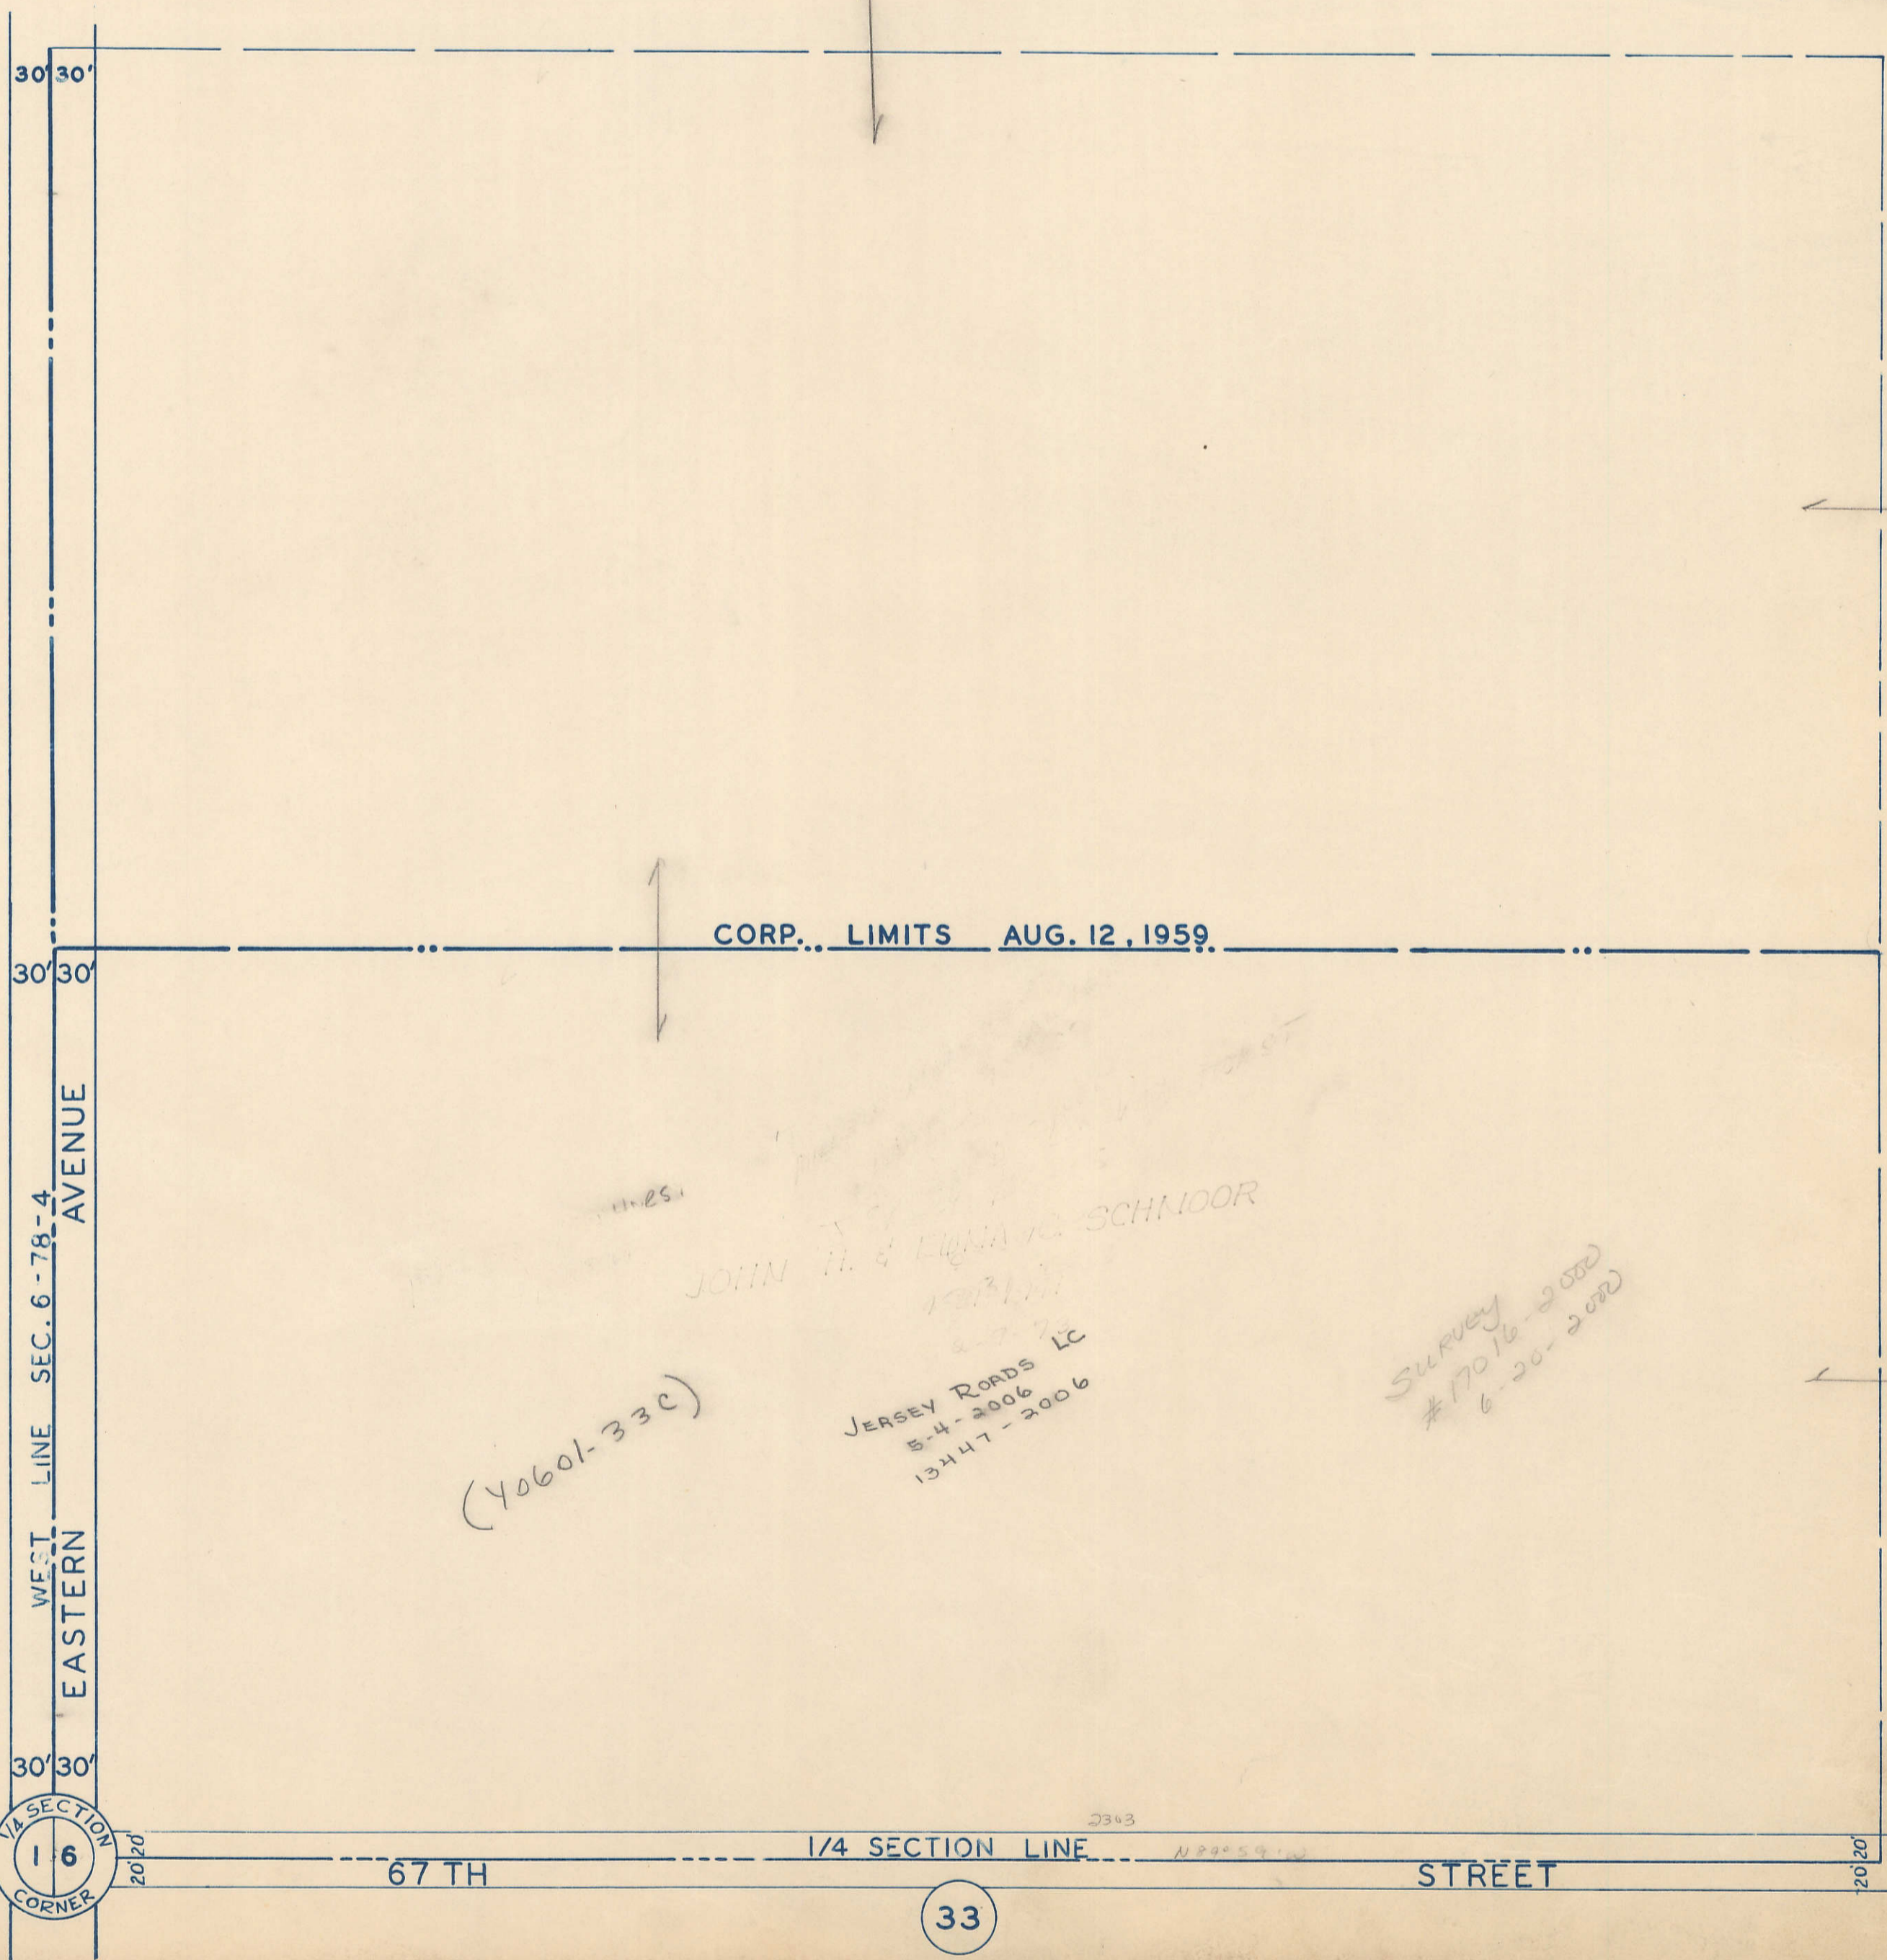

X-1

23

19

VIA SECTION CORNER 16

33

(40601-33C)

JOHN H. & EDNA G. SCHNOOR

JERSEY ROADS LC
5-4-2006
13447-2006

SURVEY #17016-2000
6-20-2002

2343

N 29° 59' 10\"/>

20'20\"/>