

WATERFORD PLACE CONDO #35225-2000
12-4-2000
(LOT 3 IN WATERFORD PLACE 4TH ADD)


UNIT		77-2001
1	WFM PROPERTIES	1-3-2001
		9-8-04
2	WORLD KIDS L.P.	3/6/04

TRANSFER PAGE 15A-2359

WATERFORD PLACE #10
(LOT 10-WATERFORD PLACE 2ND ADD)

SUITE		61421-2003
1	JTG	12-2-2003
2		11-25-03
3	EXTOL LLC	60726-03
		#2003-59294
		11-14-2003

1

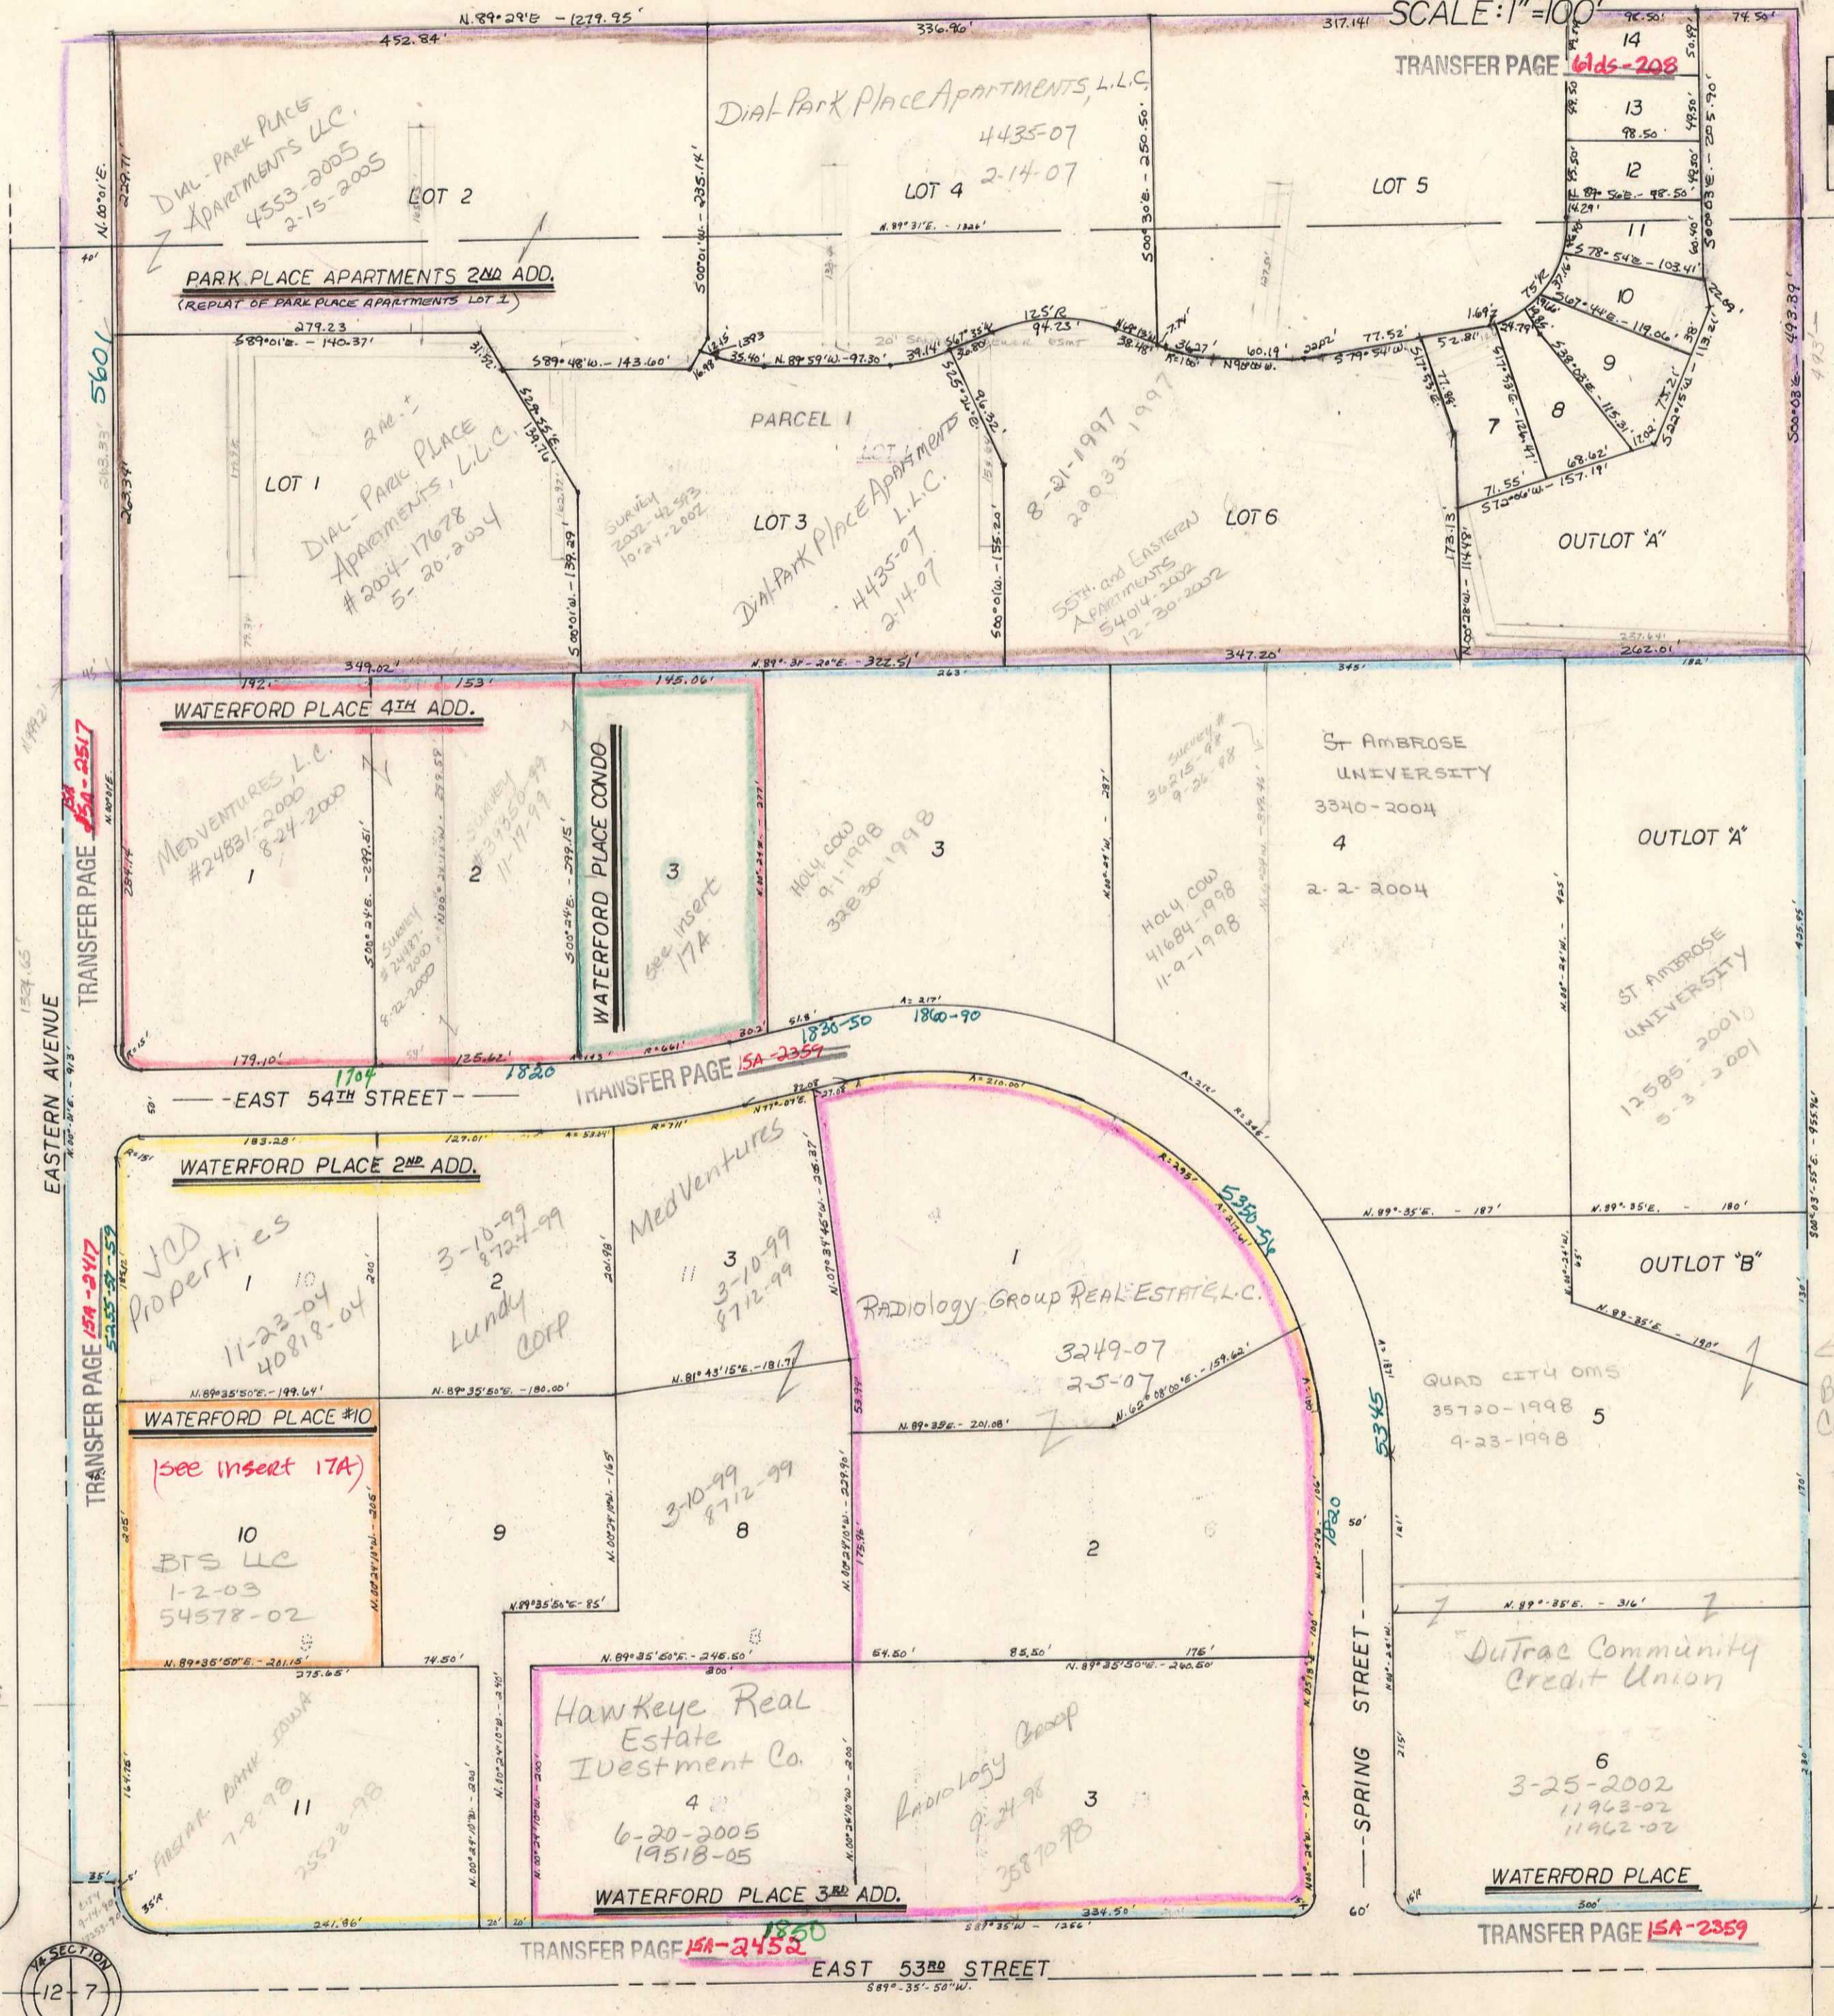


BLANKS TO
ENTER AVE DEPT.

X-12
23

CORP. LIMITS
1-22-1958

1/4 SECTION
12 7
CORNER

33
N-7

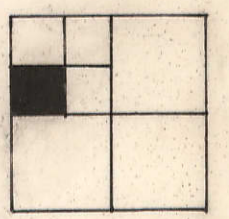

19

Blankets to
Cathedral
Partners
#03610-96
2-14-96

TRANSFER PAGE 15A-208

TRANSFER PAGE 15A-2517

TRANSFER PAGE 15A-2359

TRANSFER PAGE 15A-2359

TRANSFER PAGE 15A-2452

EASTERN AVENUE

EAST 54TH STREET

EAST 53RD STREET

SPRING STREET