



Vacant Lots to Dean Fry E.H.A.

TRANSFER PAGE 614-205

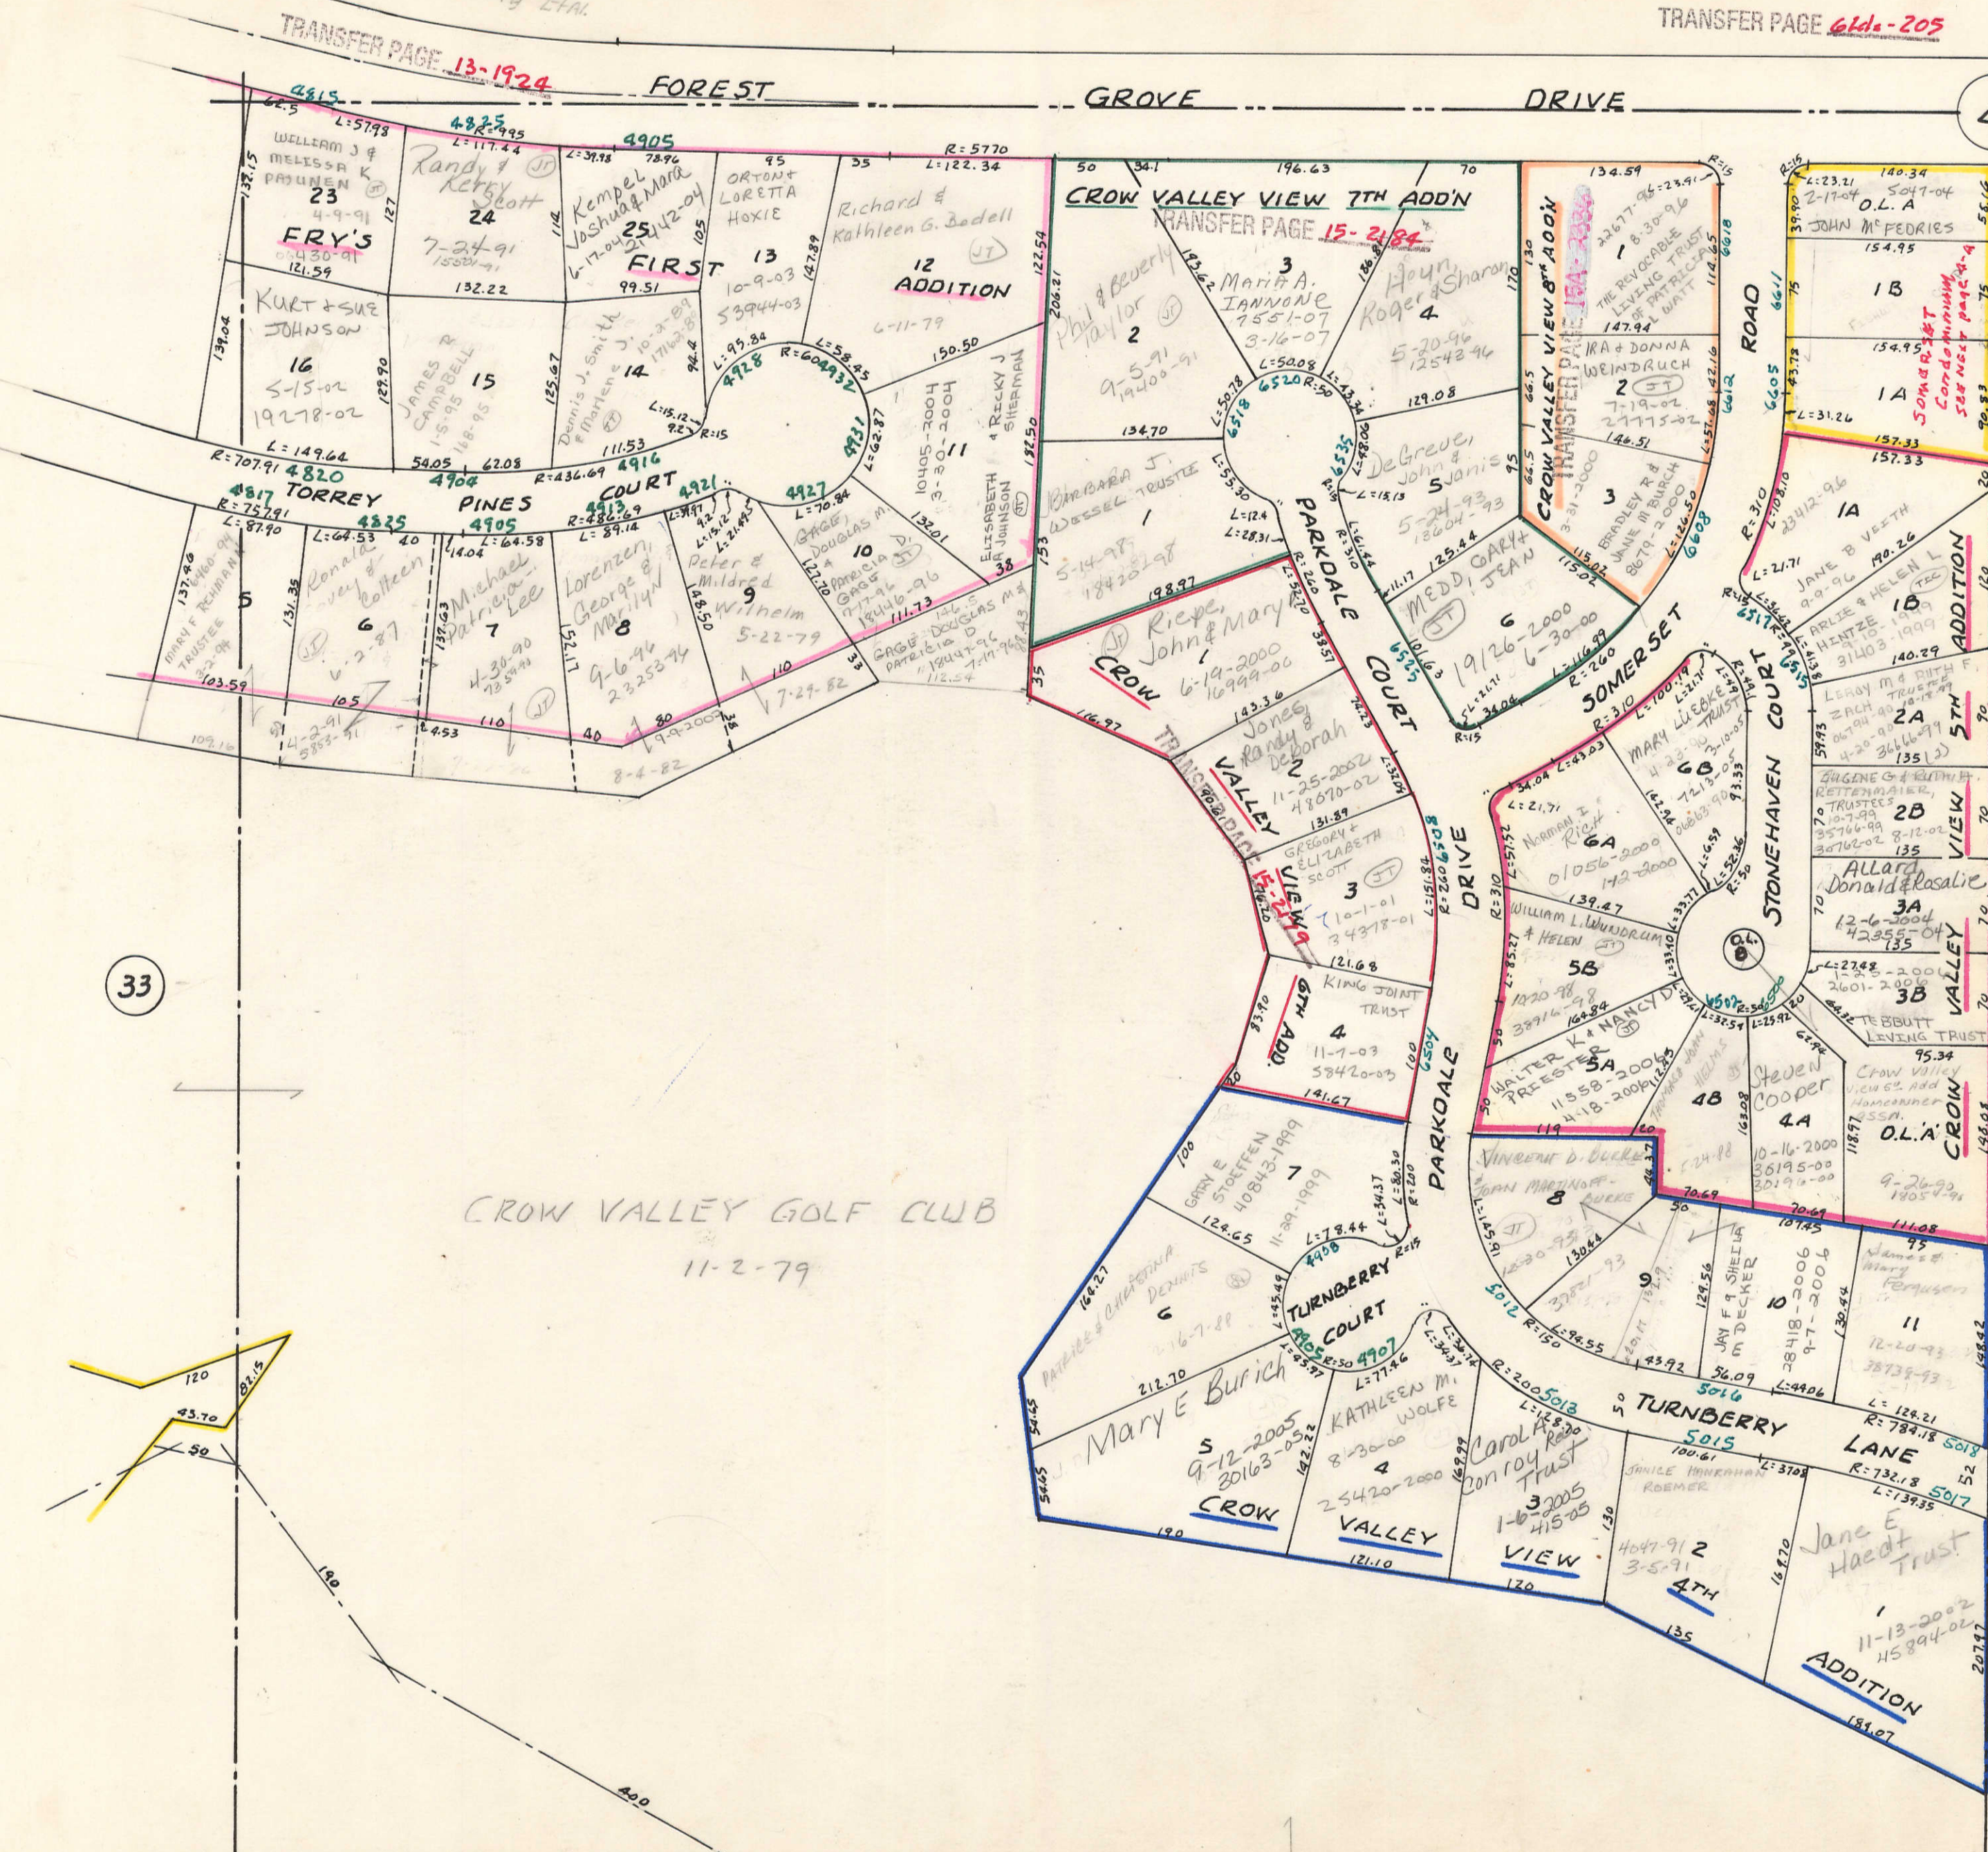

4

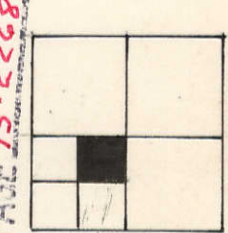

Crow Valley Villas
LTD.
3-3-81
Tract II Inst. No.
2800-81

BETT. VOL. H

37
SEC. 4

33

CROW VALLEY GOLF CLUB
11-2-79

