


BLANKS TO:  
53rd ST. VENTURE  
JOINT PHASE II  
7-17-79

TRANSFER PAGE 154-2560

TRANSFER PAGE 154-2423

7

TRANSFER PAGE 154-2271

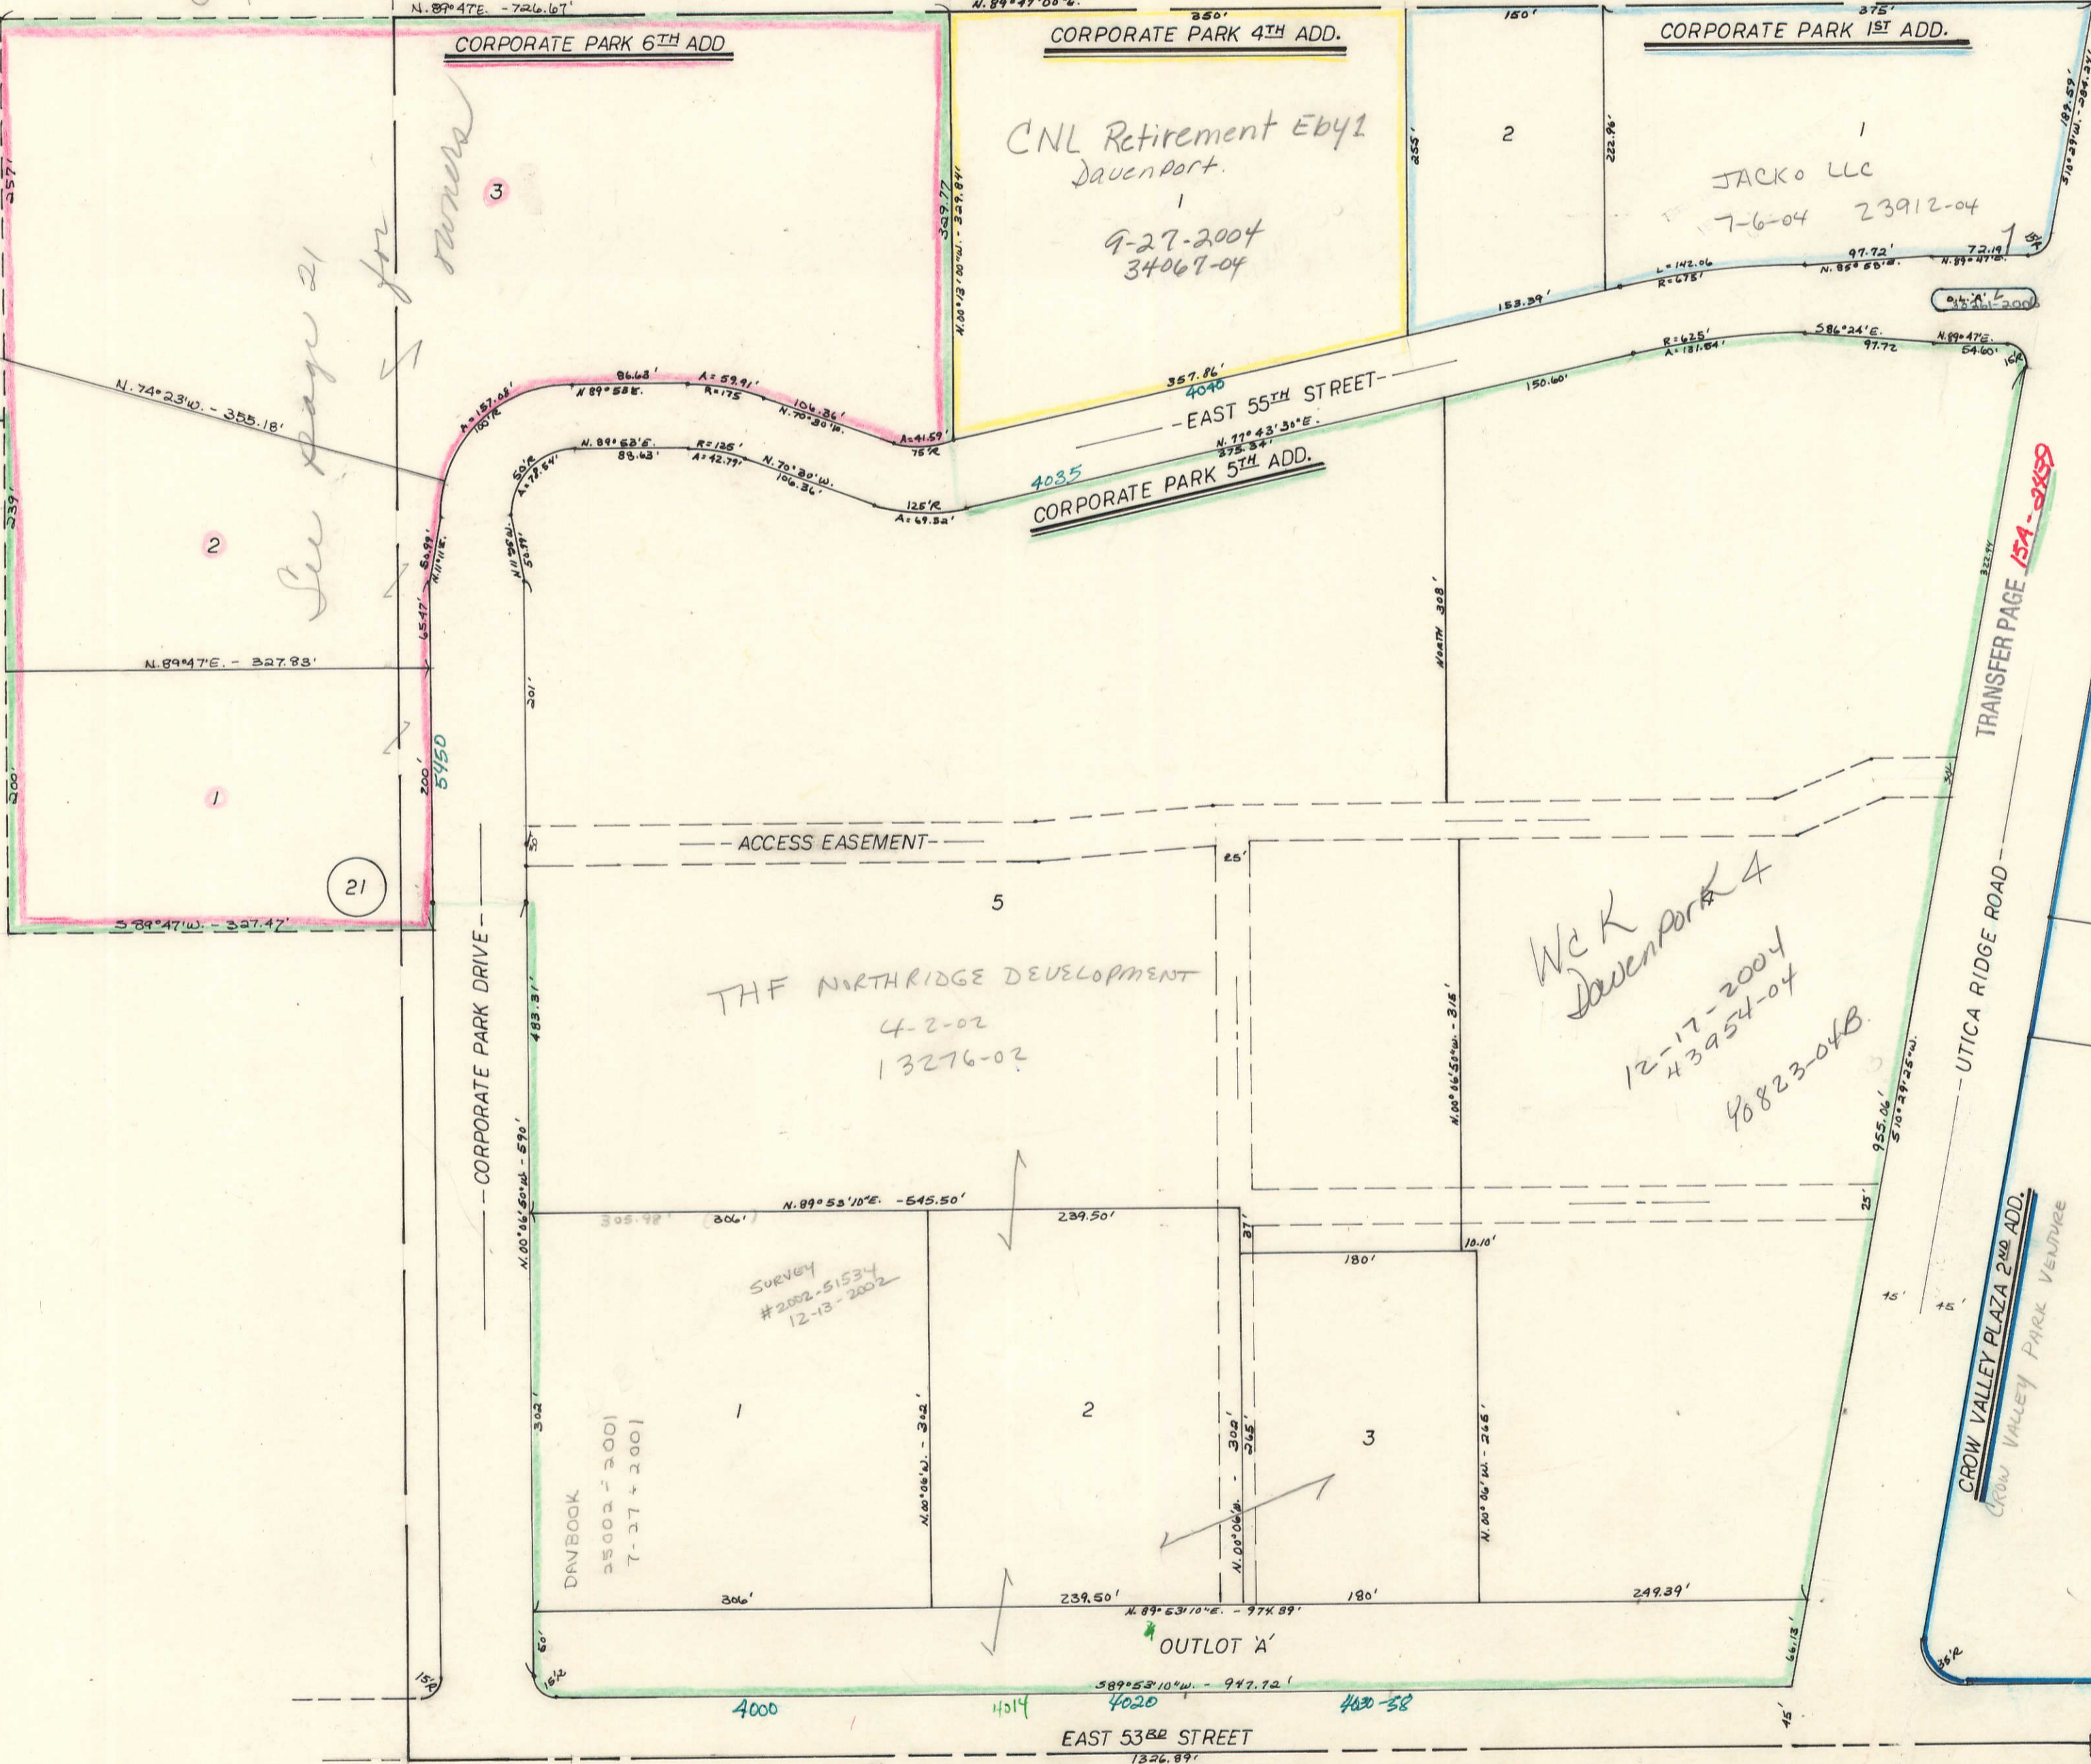

See page 21 for survey

21

SECTION 8+9 CORNER

Blanks to:  
53rd St. Joint Venture  
Phase II  
7-17-79

39

N-8