
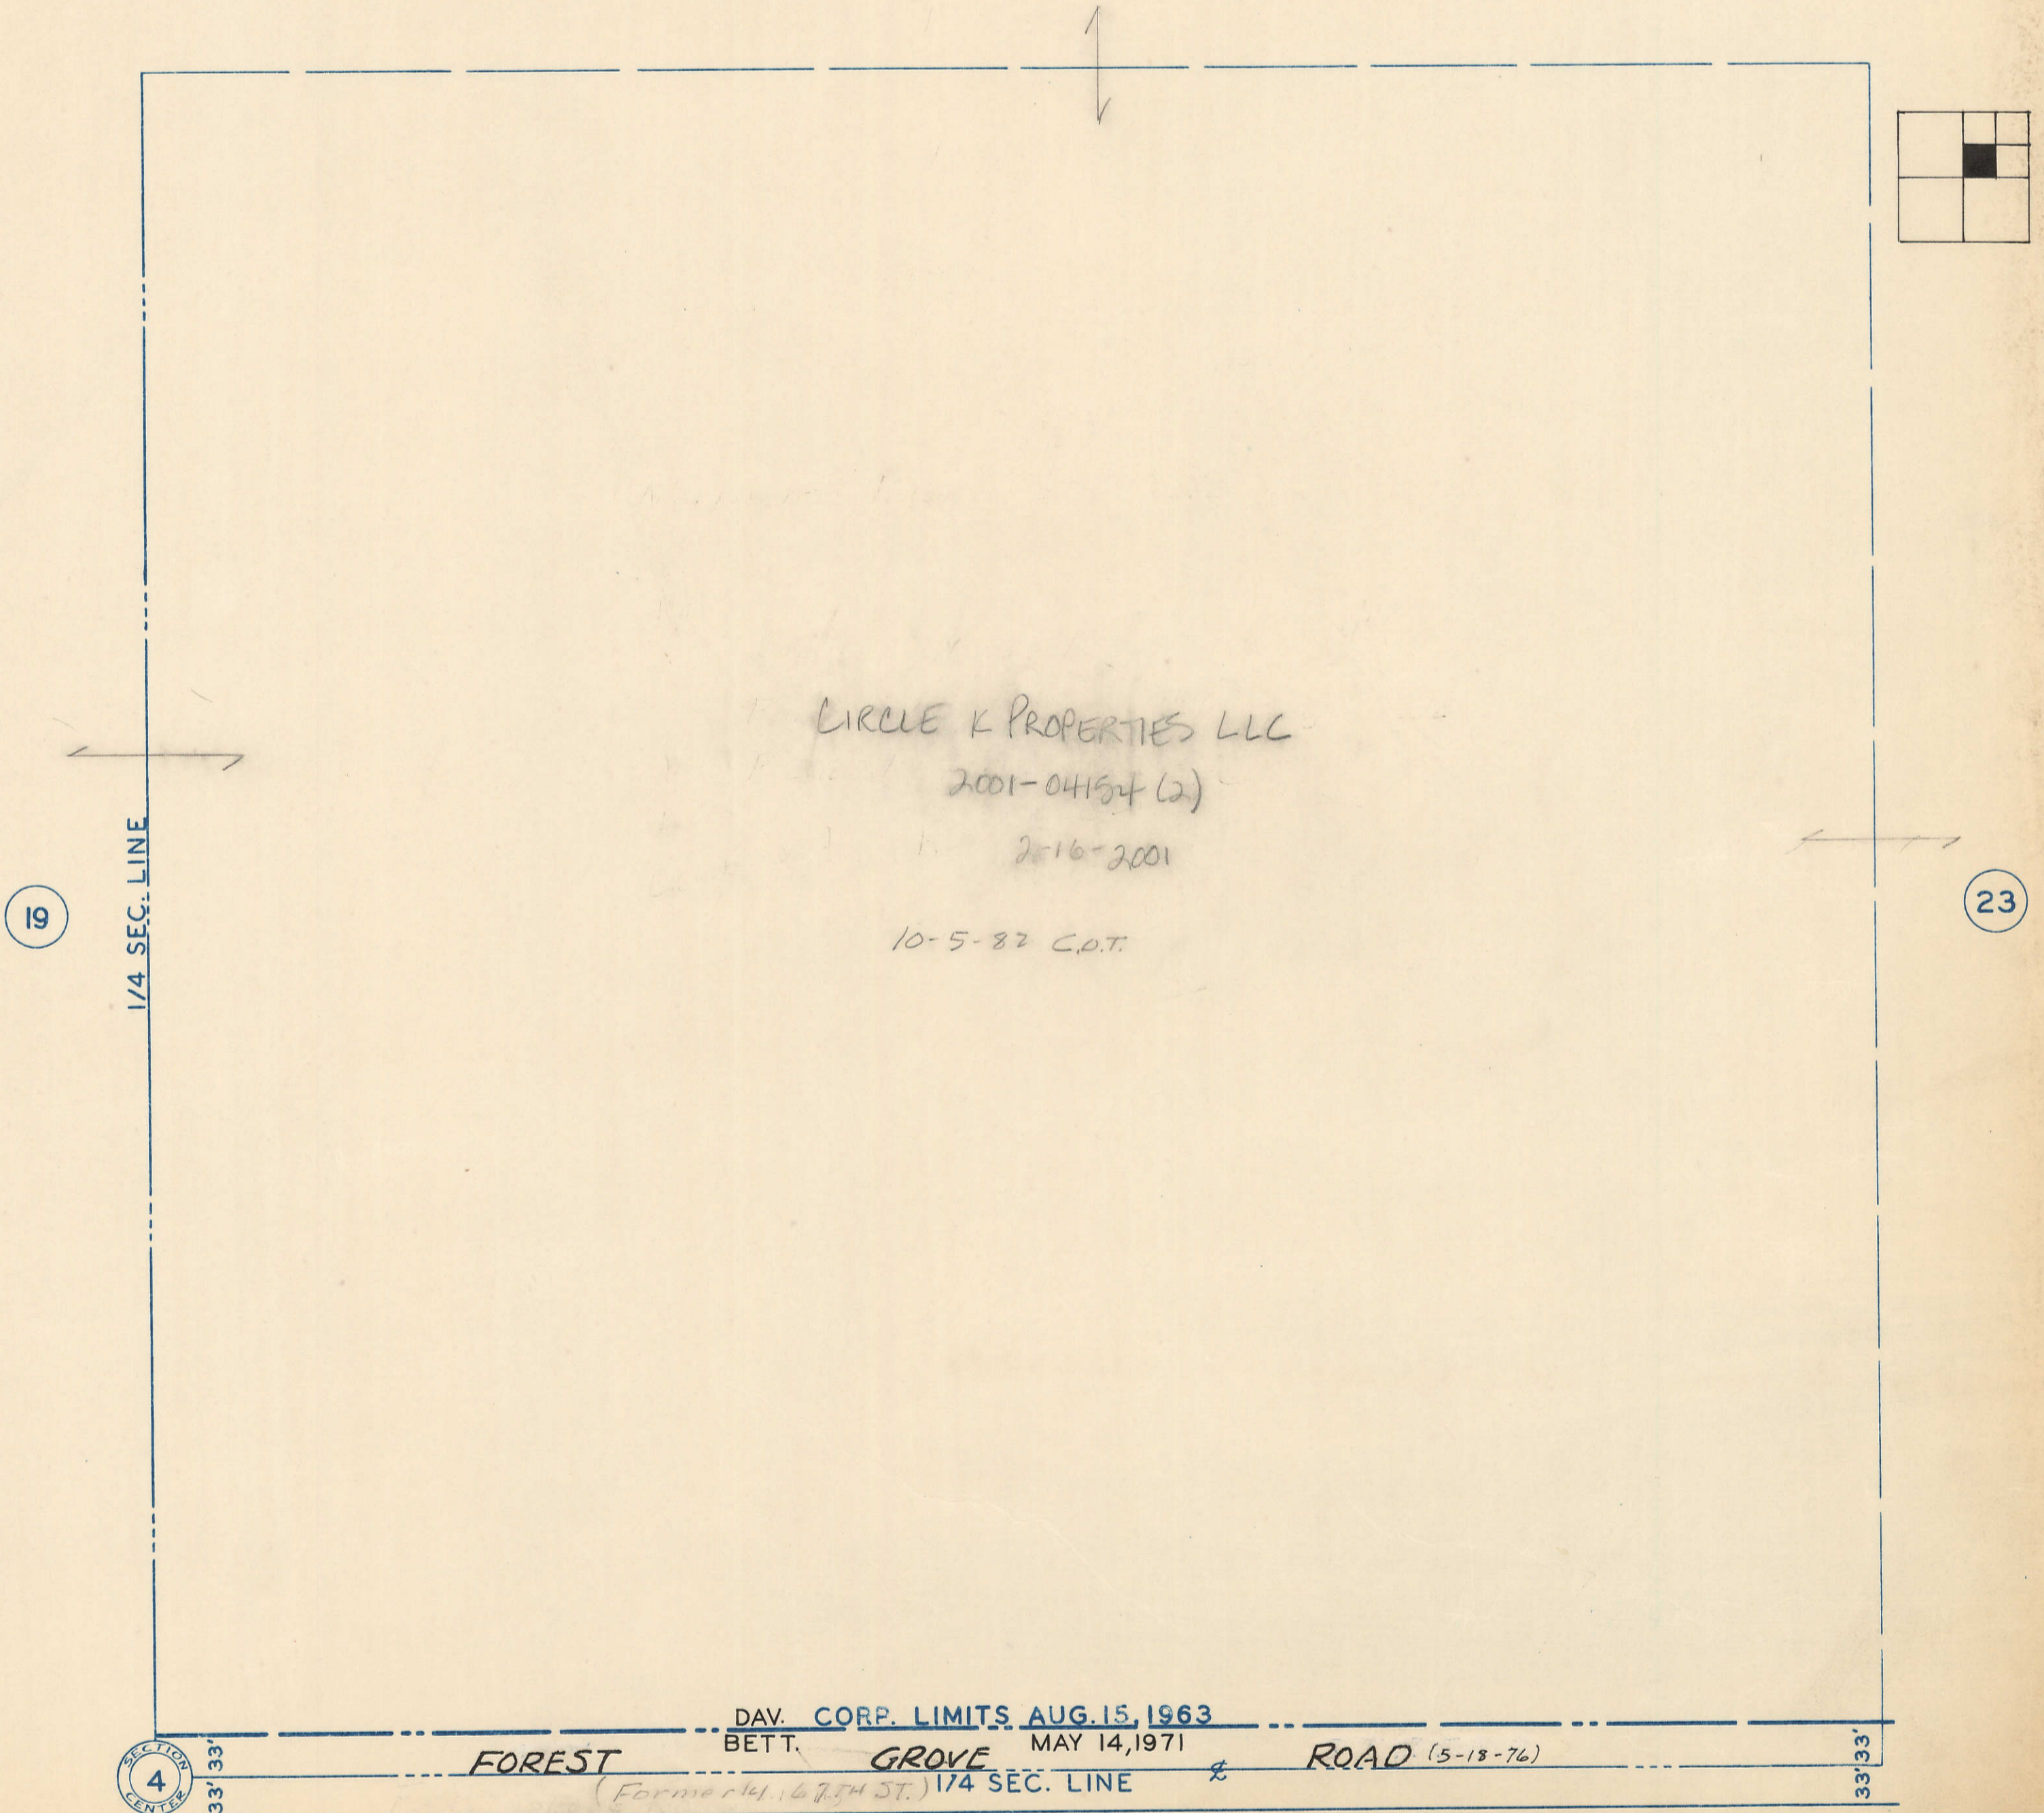


5

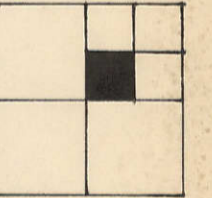

CIRCLE K PROPERTIES LLC
2001-04154 (2)
2-16-2001
10-5-82 C.O.T.

SECTION CENTER
4

33' 33'

FOREST

DAV. CORP. LIMITS AUG. 15, 1963
BETT. MAY 14, 1971

GROVE

ROAD (5-18-76)

33' 33'

37 G.4 BETT.