


Transfer Page 543-73

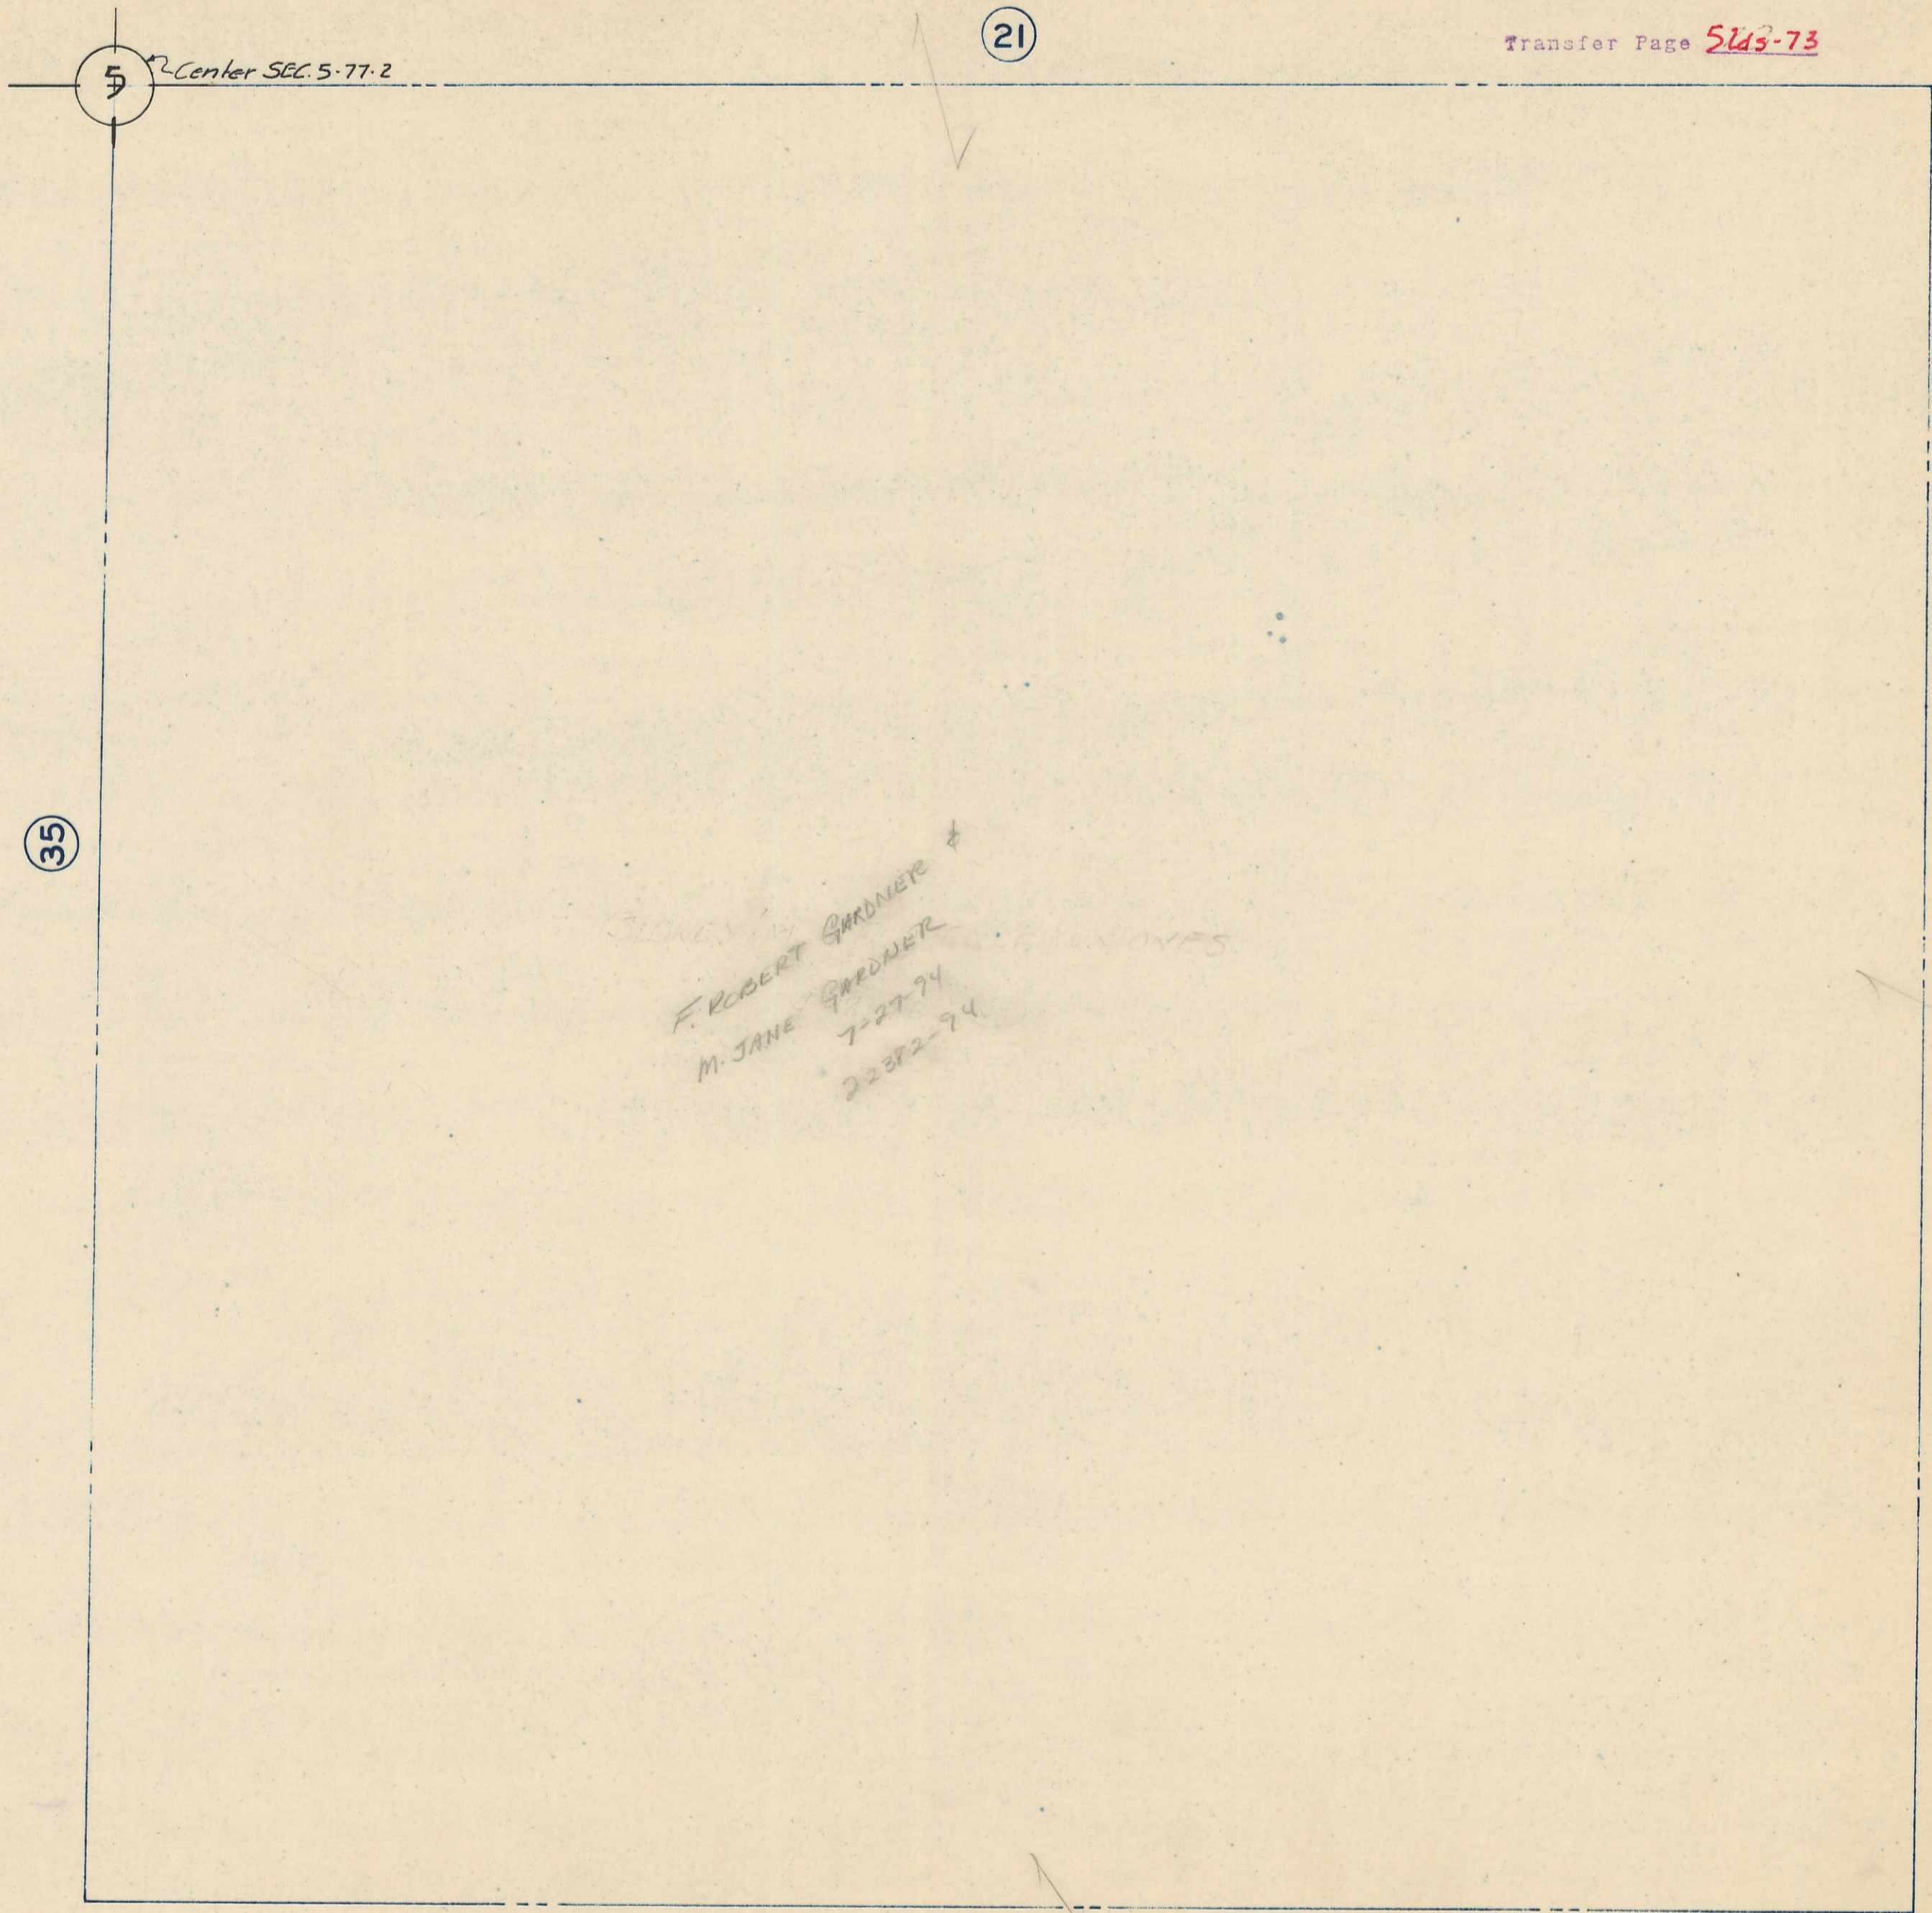


5

Center SEC. 5-77-2

21

35

SLONG  
F. ROBERT GARDNER &  
M. JANE GARDNER  
7-27-94  
22382-94

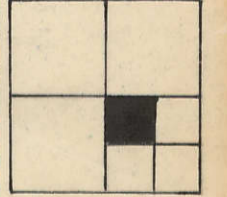

39

53