


10489-98
ANNEXED 3-19-98

MUSCATINE COUNTY
BLANKS TO
BLUE GRASS
PROPERTIES
8099-03
8100-03

NOTE:
OTHER HALF OF
PRAIRIE WOODS ESTATES
IN MUSCATINE COUNTY

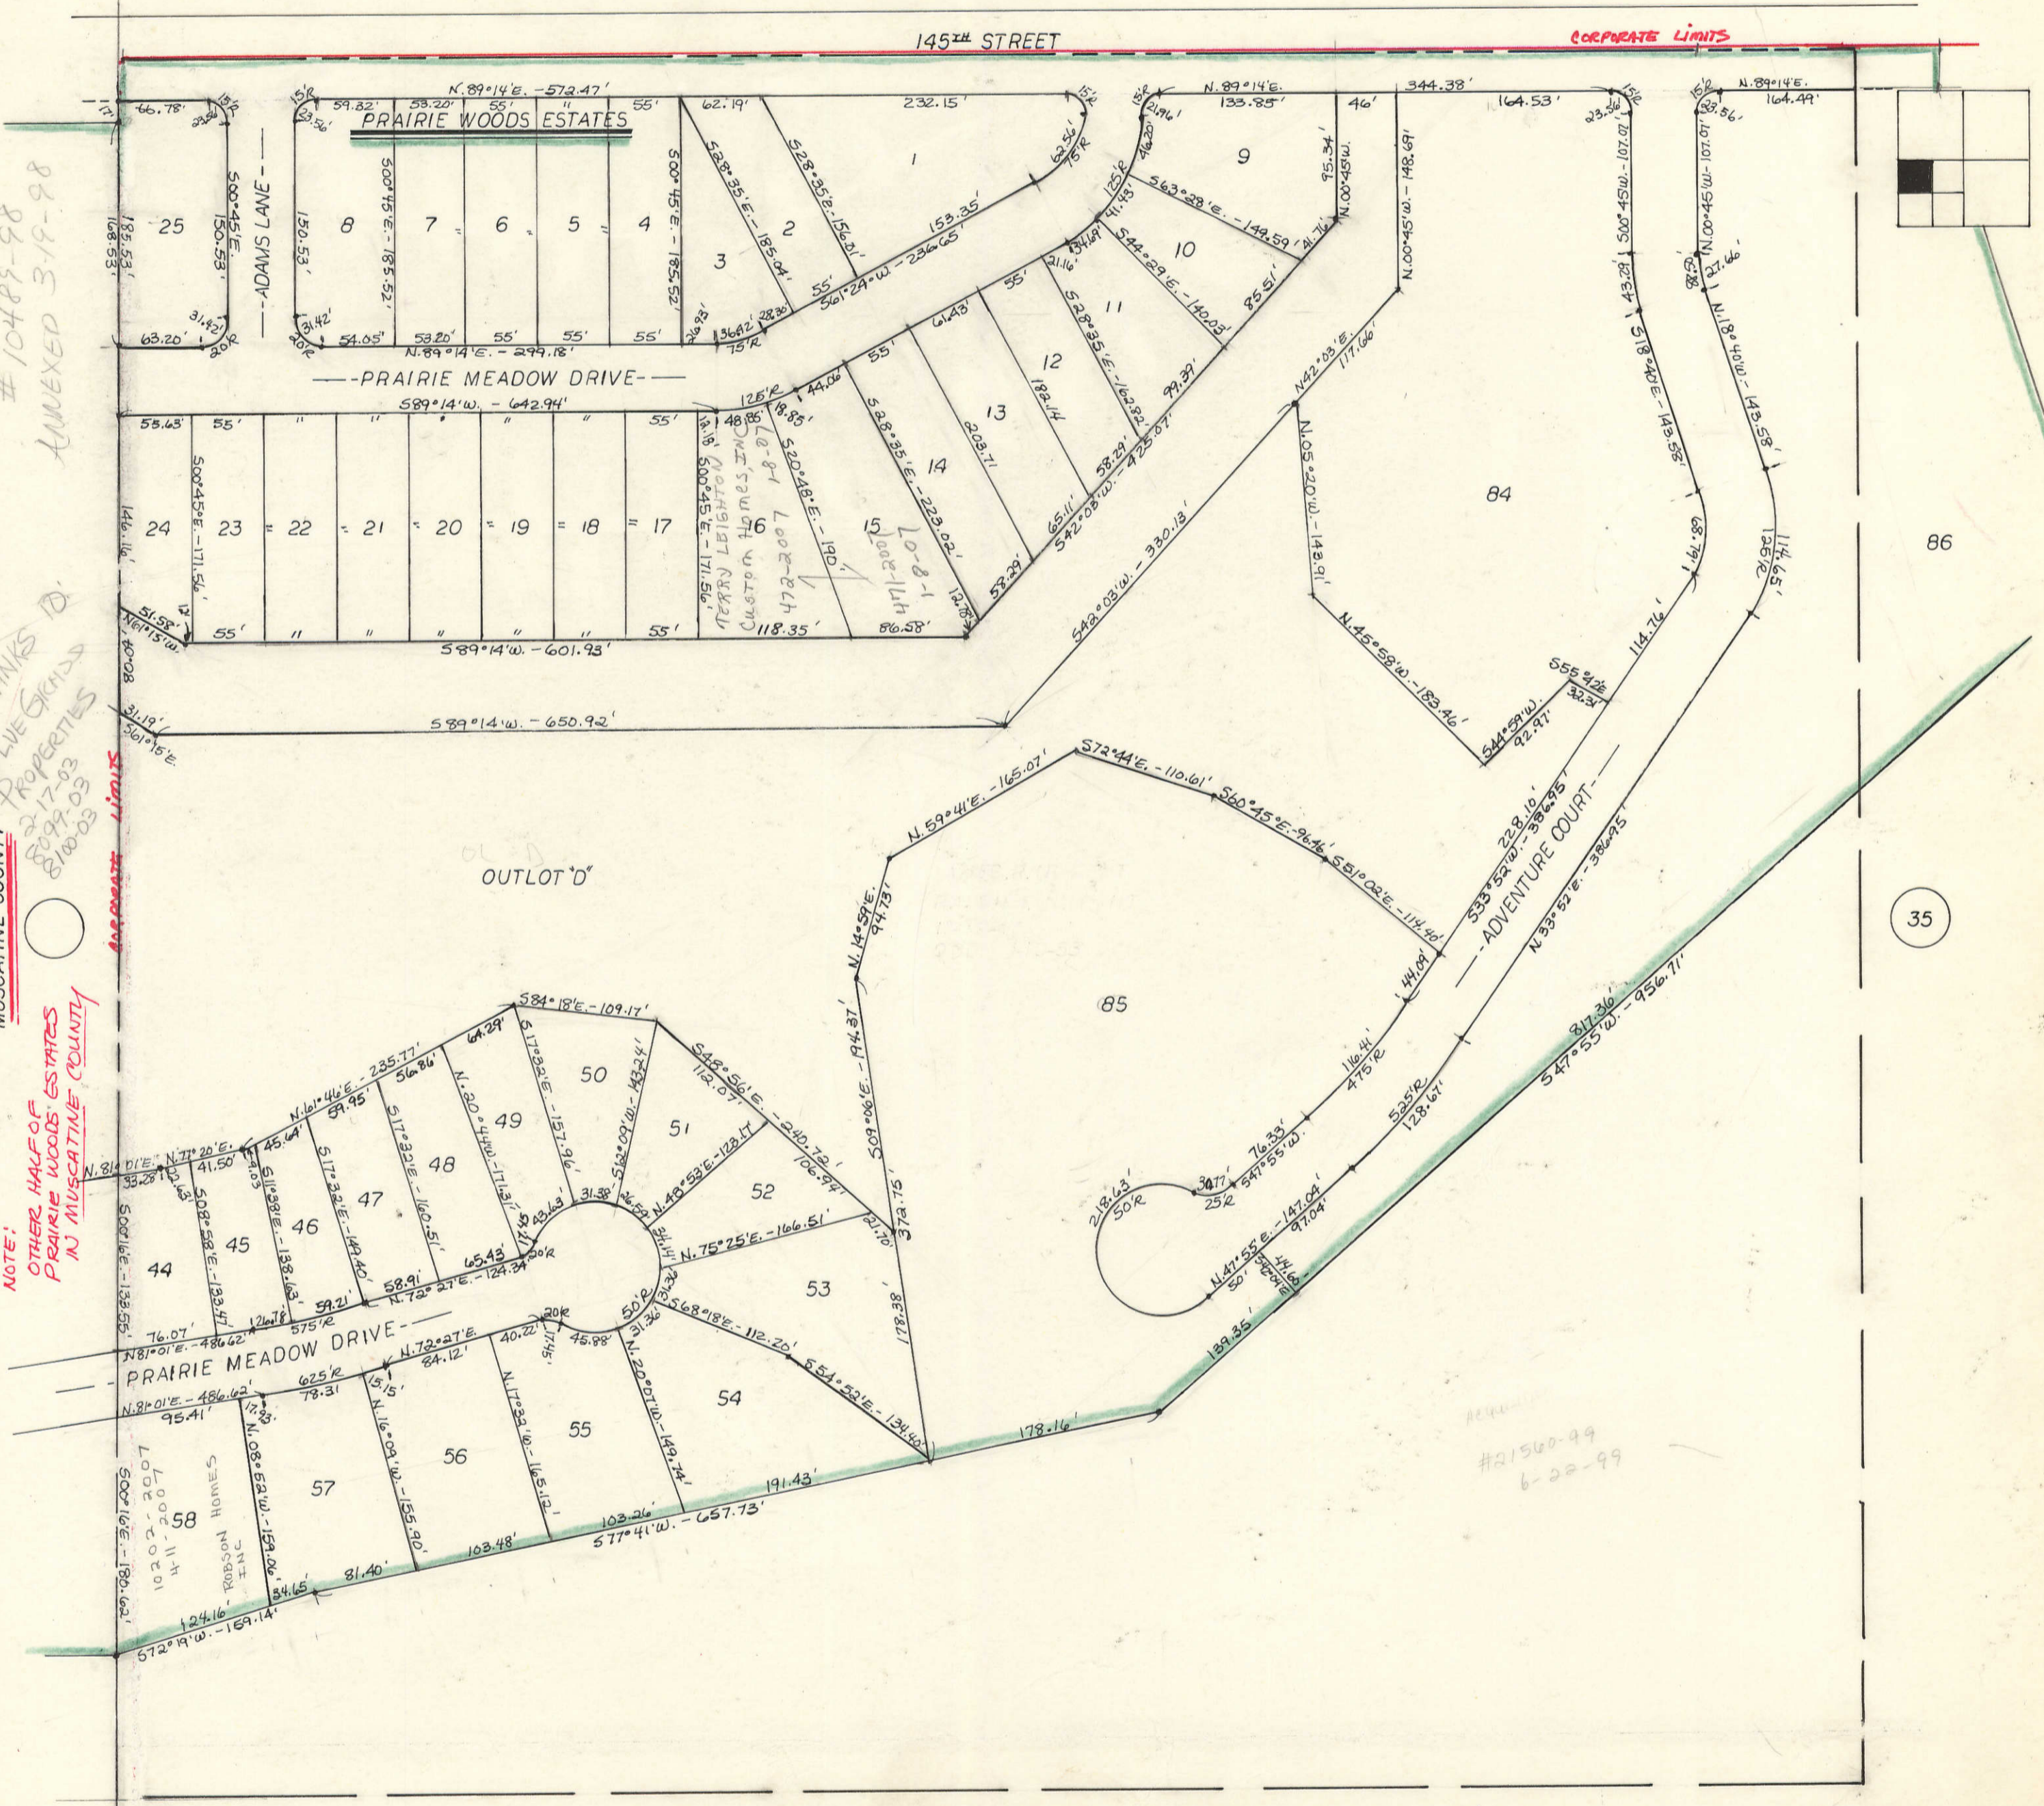

#21540-99
6-22-99